


DRAWING LEGEND

CB	CATCH BASIN
CH	CHIMNEY
CH/WH	CATCH BASIN/WATERMANS
WS/W	WATER SERVICE / WATERMAIN
SS	SANITARY SEWER
ST	STORM SEWER
PH	FIRE HYDRANT
FD	FIRE DEPARTMENT CONNECTION
UP	UTILITY POLE
PE	EXISTING GRADE ELEVATION
PE	PROPOSED GRADE ELEVATION
+	93.79 PROPOSED GRADE ELEVATION
CON	CONCRETE
GR	GRANULAR SURFACE
LP	LIGHT DUTY PAVEMENT
HP	HEAVY DUTY PAVEMENT
OS	SLOPE OF GRADE
OS	EXISTING SLOPE OF GRADE
OS	EMERGENCY OVERLAND FLOW
SD	SWALE/DITCH (CENTRINGS)
TS	TOP OF SLOPE
BS	BOTTOM OF SLOPE
OC	150mm CURB / DEPRESSED CURB
SL	SILT FENCE BARRIER
PL	PROPERTY LINE
PFL	FIRST FLOOR ELEVATION
USF	UNDERSIDE OF FOOTING ELEVATION

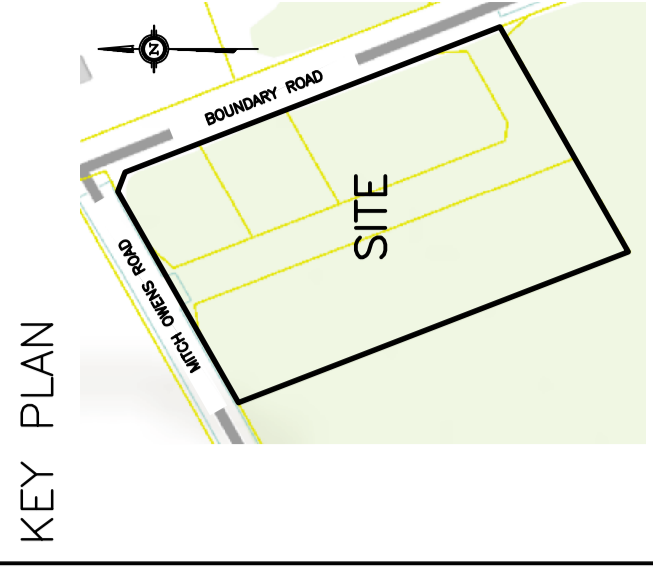


No.	Date	REVISION
3	DEC 19-18	ISSUED FOR APPROVAL
2	DEC 13-18	ISSUED TO OSSO FOR SEPTIC PERMIT
1	JUN 9-18	ISSUED FOR CLIENT REVIEW

D. B. GRAY ENGINEERING INC.
 700 Long Point Circle
 Ottawa, Ontario K1T 4E9
 Tel: 613-425-9044
 dgray@engrs.com

**PROPOSED
 CROSS DOCK FACILITY
 MITCH OWENS ROAD /
 BOUNDARY ROAD**
 OTTAWA, ONTARIO

SITE SERVICING PLAN

Professional Engineer
 License No. 17016502
 Date JUN 9-18
 Job No. 18029
 Drawing No. **C-4** of **6**
 NOT VALID UNLESS SIGNED & DATED

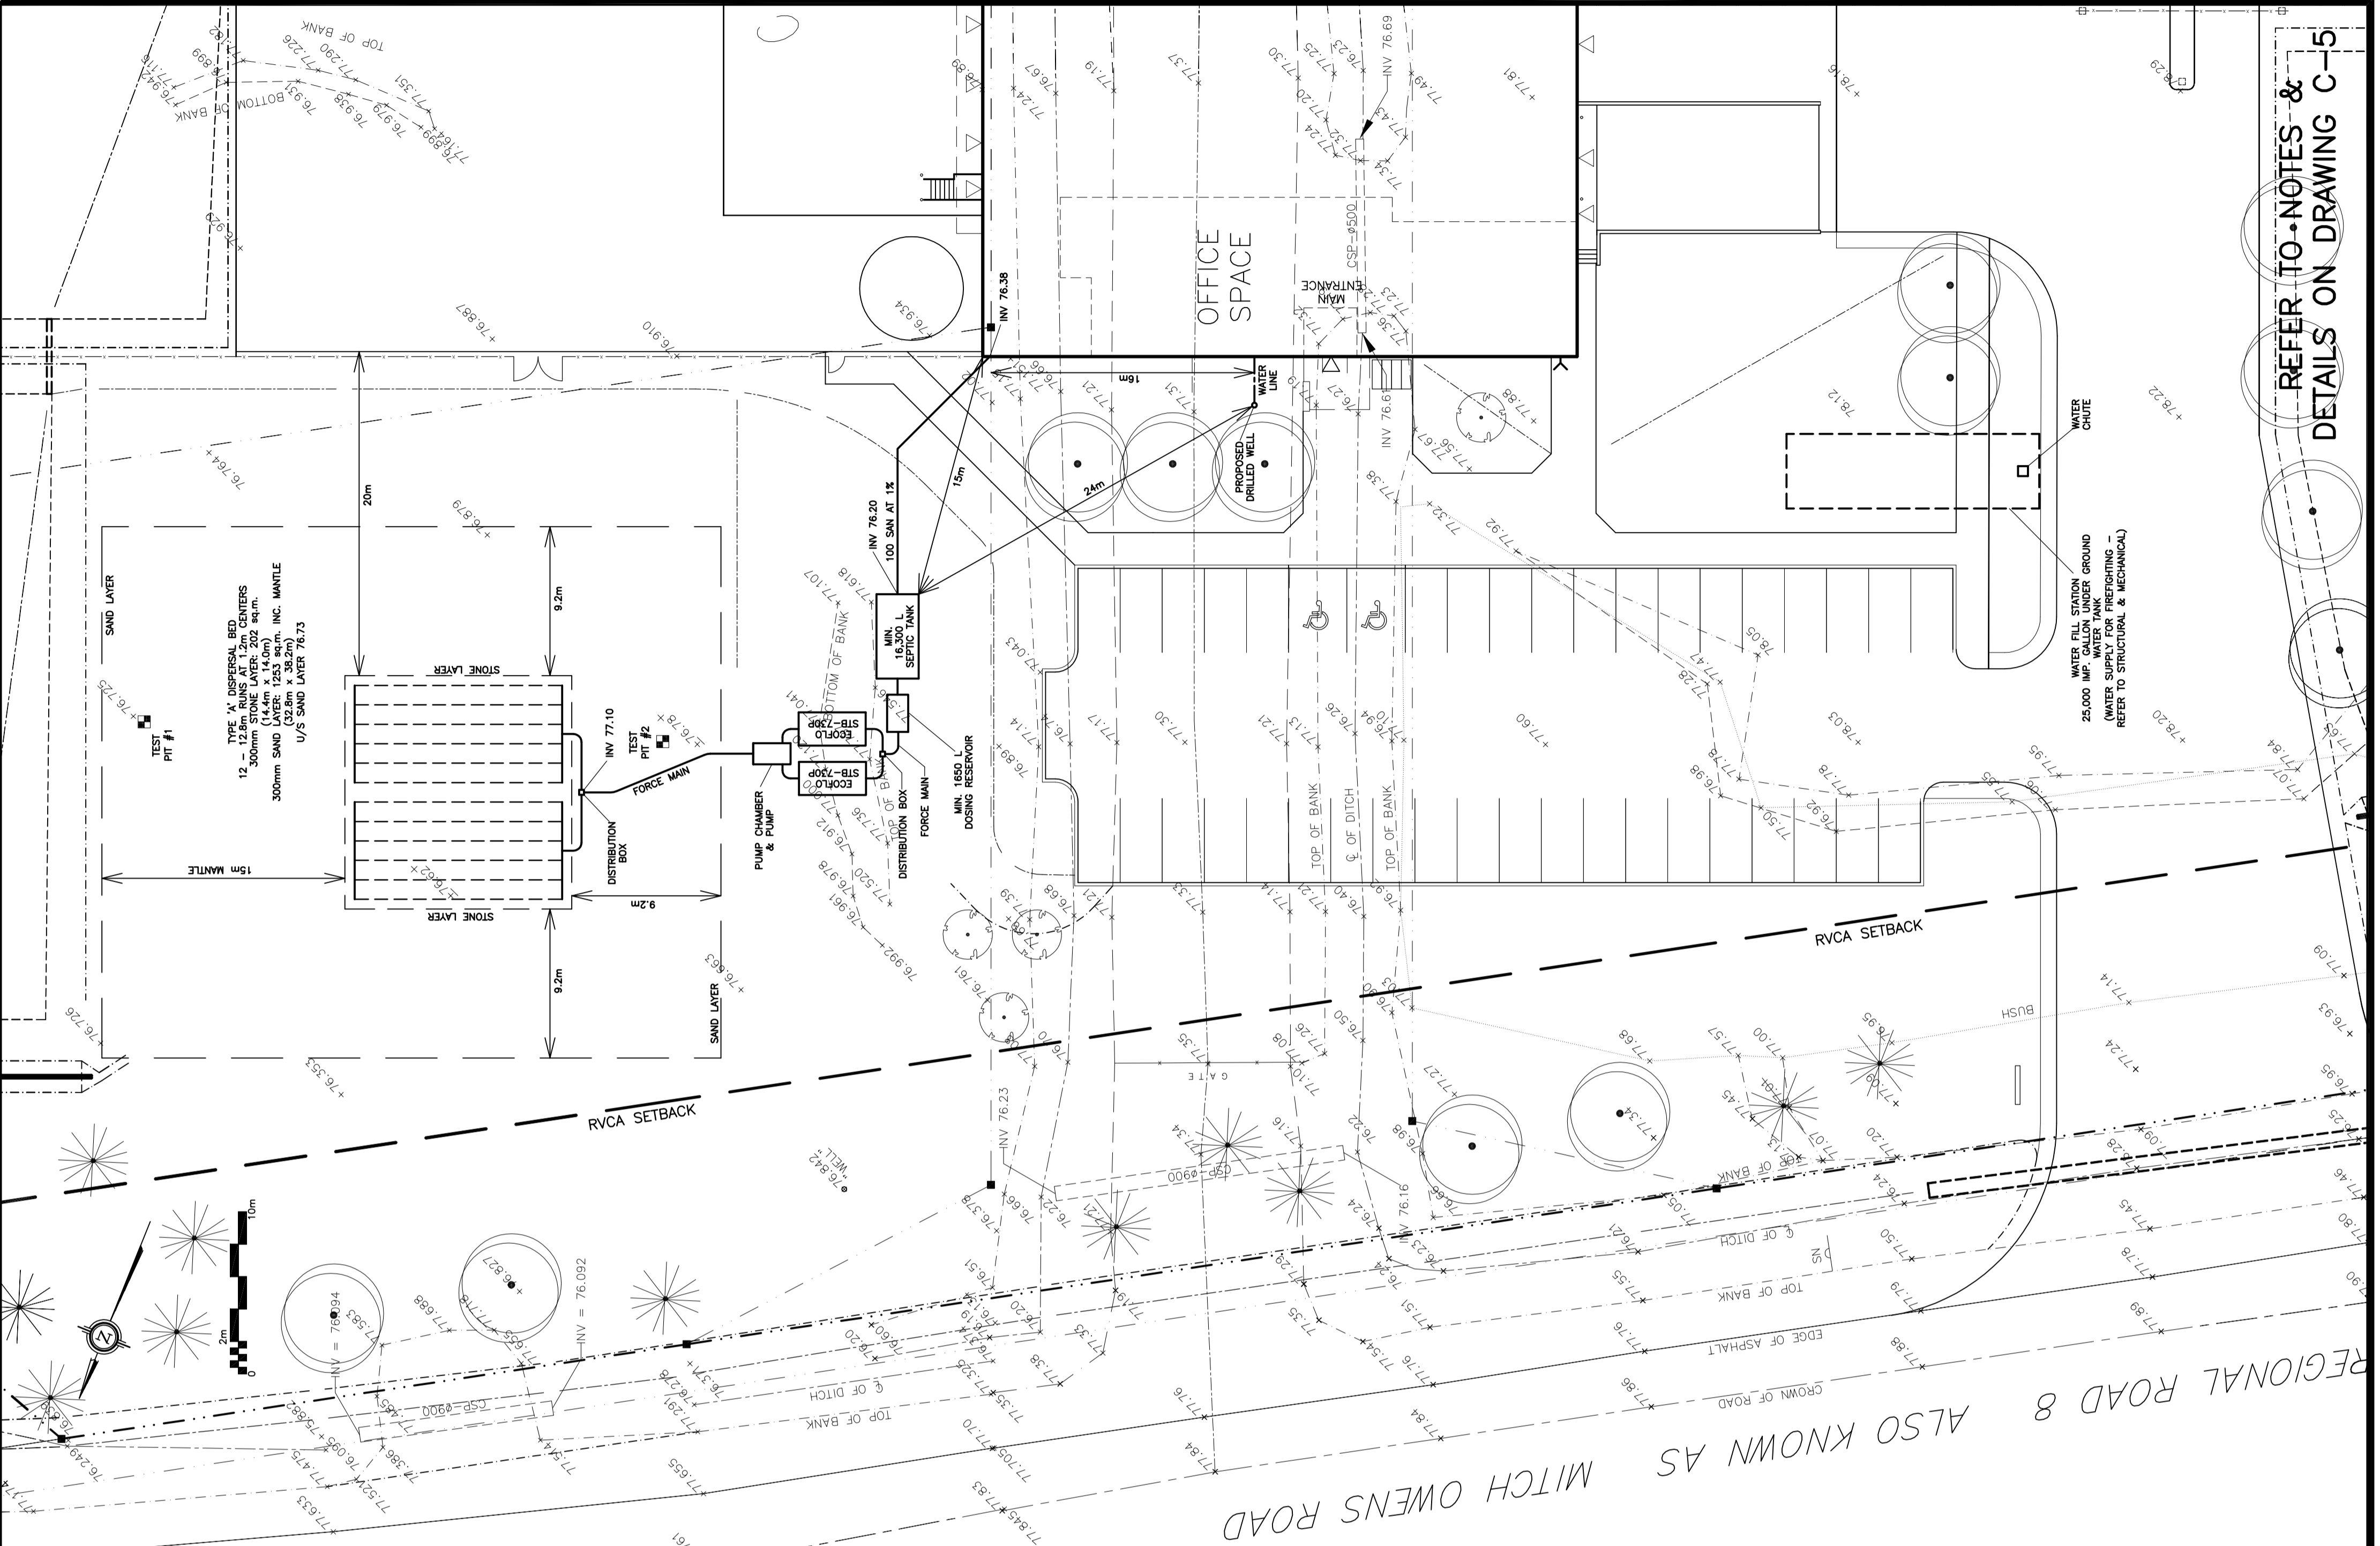

**REFER TO NOTES &
 DETAILS ON DRAWING C-5**

