


REFER TO GP-1

**CAUTION**  
THE POSITION OF ALL POLE LINES, CONDUITS, WATERMANS, SEWERS AND OTHER UNDERGROUND AND OVERGROUND UTILITIES AND STRUCTURES IS NOT NECESSARILY SHOWN ON THE CONTRACT DRAWINGS, AND WHERE SHOWN, THE ACCURACY OF THE POSITION OF SUCH UTILITIES AND STRUCTURES IS NOT GUARANTEED. BEFORE STARTING WORK, DETERMINE THE EXACT LOCATION OF ALL SUCH UTILITIES AND STRUCTURES AND ASSUME ALL LIABILITY FOR DAMAGE TO THEM.

**PRELIMINARY**  
NOT FOR CONSTRUCTION

REV	REVISION DESCRIPTION	DATE	BY	APPD
1	SUBMITTED FOR SITE APPLICATION	17/12/18	AE	AA

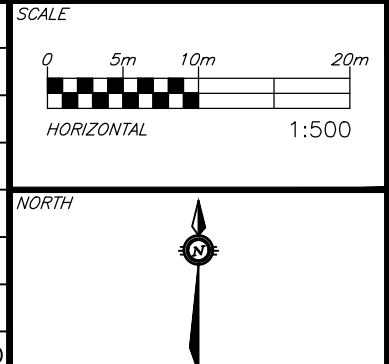

DESIGNED BY: M.A. ANSARI  
14/12/2018  
PROVINCE OF ONTARIO



CLIENT: **CONTROLEX CORPORATION**  
100-223 COLONNADE ROAD SOUTH  
OTTAWA, ON. K2E 7K3  
613.723.7490

BASE PLAN: SAB  
DESIGN: AA/ML  
CHECKED: AA  
CAD: ML  
PROJECT MANAGER: AA  
APPROVED: AA

PROJECT: **3020 HAWTHORNE ROAD**  
BUILDING 100 AND 550  
OTTAWA, ONTARIO.

TITLE: **BUILDING 550**  
SITE GRADING AND DRAINAGE PLAN

PROJECT NO.: OTT-250557-A0  
SURVEY: ---  
DATE: DECEMBER 2018  
DRAWING NO.: GP-2

File Name: \\p01\work\1810\250557-A0-000000.dwg - 1810\_1810\_1810\_1810.dwg  
 User: S:\250557\171218\_102533231810.dwg  
 Date: 17/12/2018 10:25:33  
 Name: 1810\_1810\_1810\_1810.dwg  
 Path: \\p01\work\1810\250557-A0-000000.dwg  
 App: AutoCAD  
 App Version: 2018.1.1  
 User: S:\250557\171218\_102533231810.dwg