


Filepaths: \\exp\projects\3020\3020-250557.dwg - User: 3020_250557 - Date: 12/12/2018 10:26:38 AM - Project: 3020_250557 - Drawing: 3020-250557-SS-1.dwg
Last Saved: 12/12/2018 10:26:38 AM - User: 3020_250557 - Date: 12/12/2018 10:26:38 AM - Project: 3020_250557 - Drawing: 3020-250557-SS-1.dwg
References: \\exp\projects\3020\3020-250557.dwg - User: 3020_250557 - Date: 12/12/2018 10:26:38 AM - Project: 3020_250557 - Drawing: 3020-250557-SS-1.dwg

CAUTION
THE POSITION OF ALL POLE LINES, CONDUITS, WATERMANS, SEWERS AND OTHER UNDERGROUND AND OVERGROUND UTILITIES AND STRUCTURES IS NOT NECESSARILY SHOWN ON THE CONTRACT DRAWINGS, AND WHERE SHOWN, THE ACCURACY OF THE POSITION OF SUCH UTILITIES AND STRUCTURES IS NOT GUARANTEED. BEFORE STARTING WORK, DETERMINE THE EXACT LOCATION OF ALL SUCH UTILITIES AND STRUCTURES AND ASSUME ALL LIABILITY FOR DAMAGE TO THEM.

PRELIMINARY
NOT FOR CONSTRUCTION

REV	REVISION DESCRIPTION	DATE	BY	APPD	REV	REVISION DESCRIPTION	DATE	BY	APPD
1	SUBMITTED FOR SITE APPLICATION	17/12/18	AE	AA					

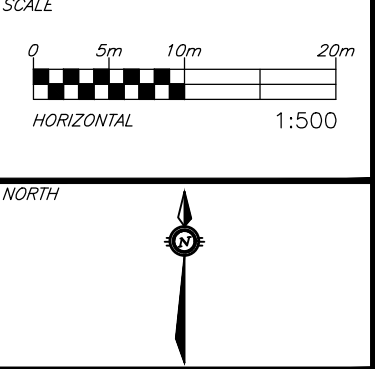

DESIGNED BY
REVIEWED BY
M.A. ANSARI
12/12/2018
PROVINCE OF ONTARIO

CLIENT
CONTROLEX CORPORATION
100-223 COLONNADE ROAD SOUTH
OTTAWA, ON. K2E 7K3
613.723.7490

exp. Services Inc.
1-813-688-1888 | 1-813-225-7330
3020 Colonnade Drive, Unit 100
Ottawa, ON K2E 7K3
Canada
www.exp.com
• BUILDINGS • EARTH & ENVIRONMENT • ENERGY •
• INDUSTRIAL • INFRASTRUCTURE • SUSTAINABILITY •

BASE PLAN	SAB
DESIGN	AA/AE
CHECKED	AA
CAD	AE
PROJECT MANAGER	AA
APPROVED	AA

PROJECT
3020 HAWTHORNE ROAD
BUILDING 100 AND 550
OTTAWA, ONTARIO.


TITLE
BUILDING 100
SITE SERVICING PLAN

PROJECT No.
OTT-250557-A0

SURVEY

DATE
DECEMBER 2018

DRAWING No.
SS-1

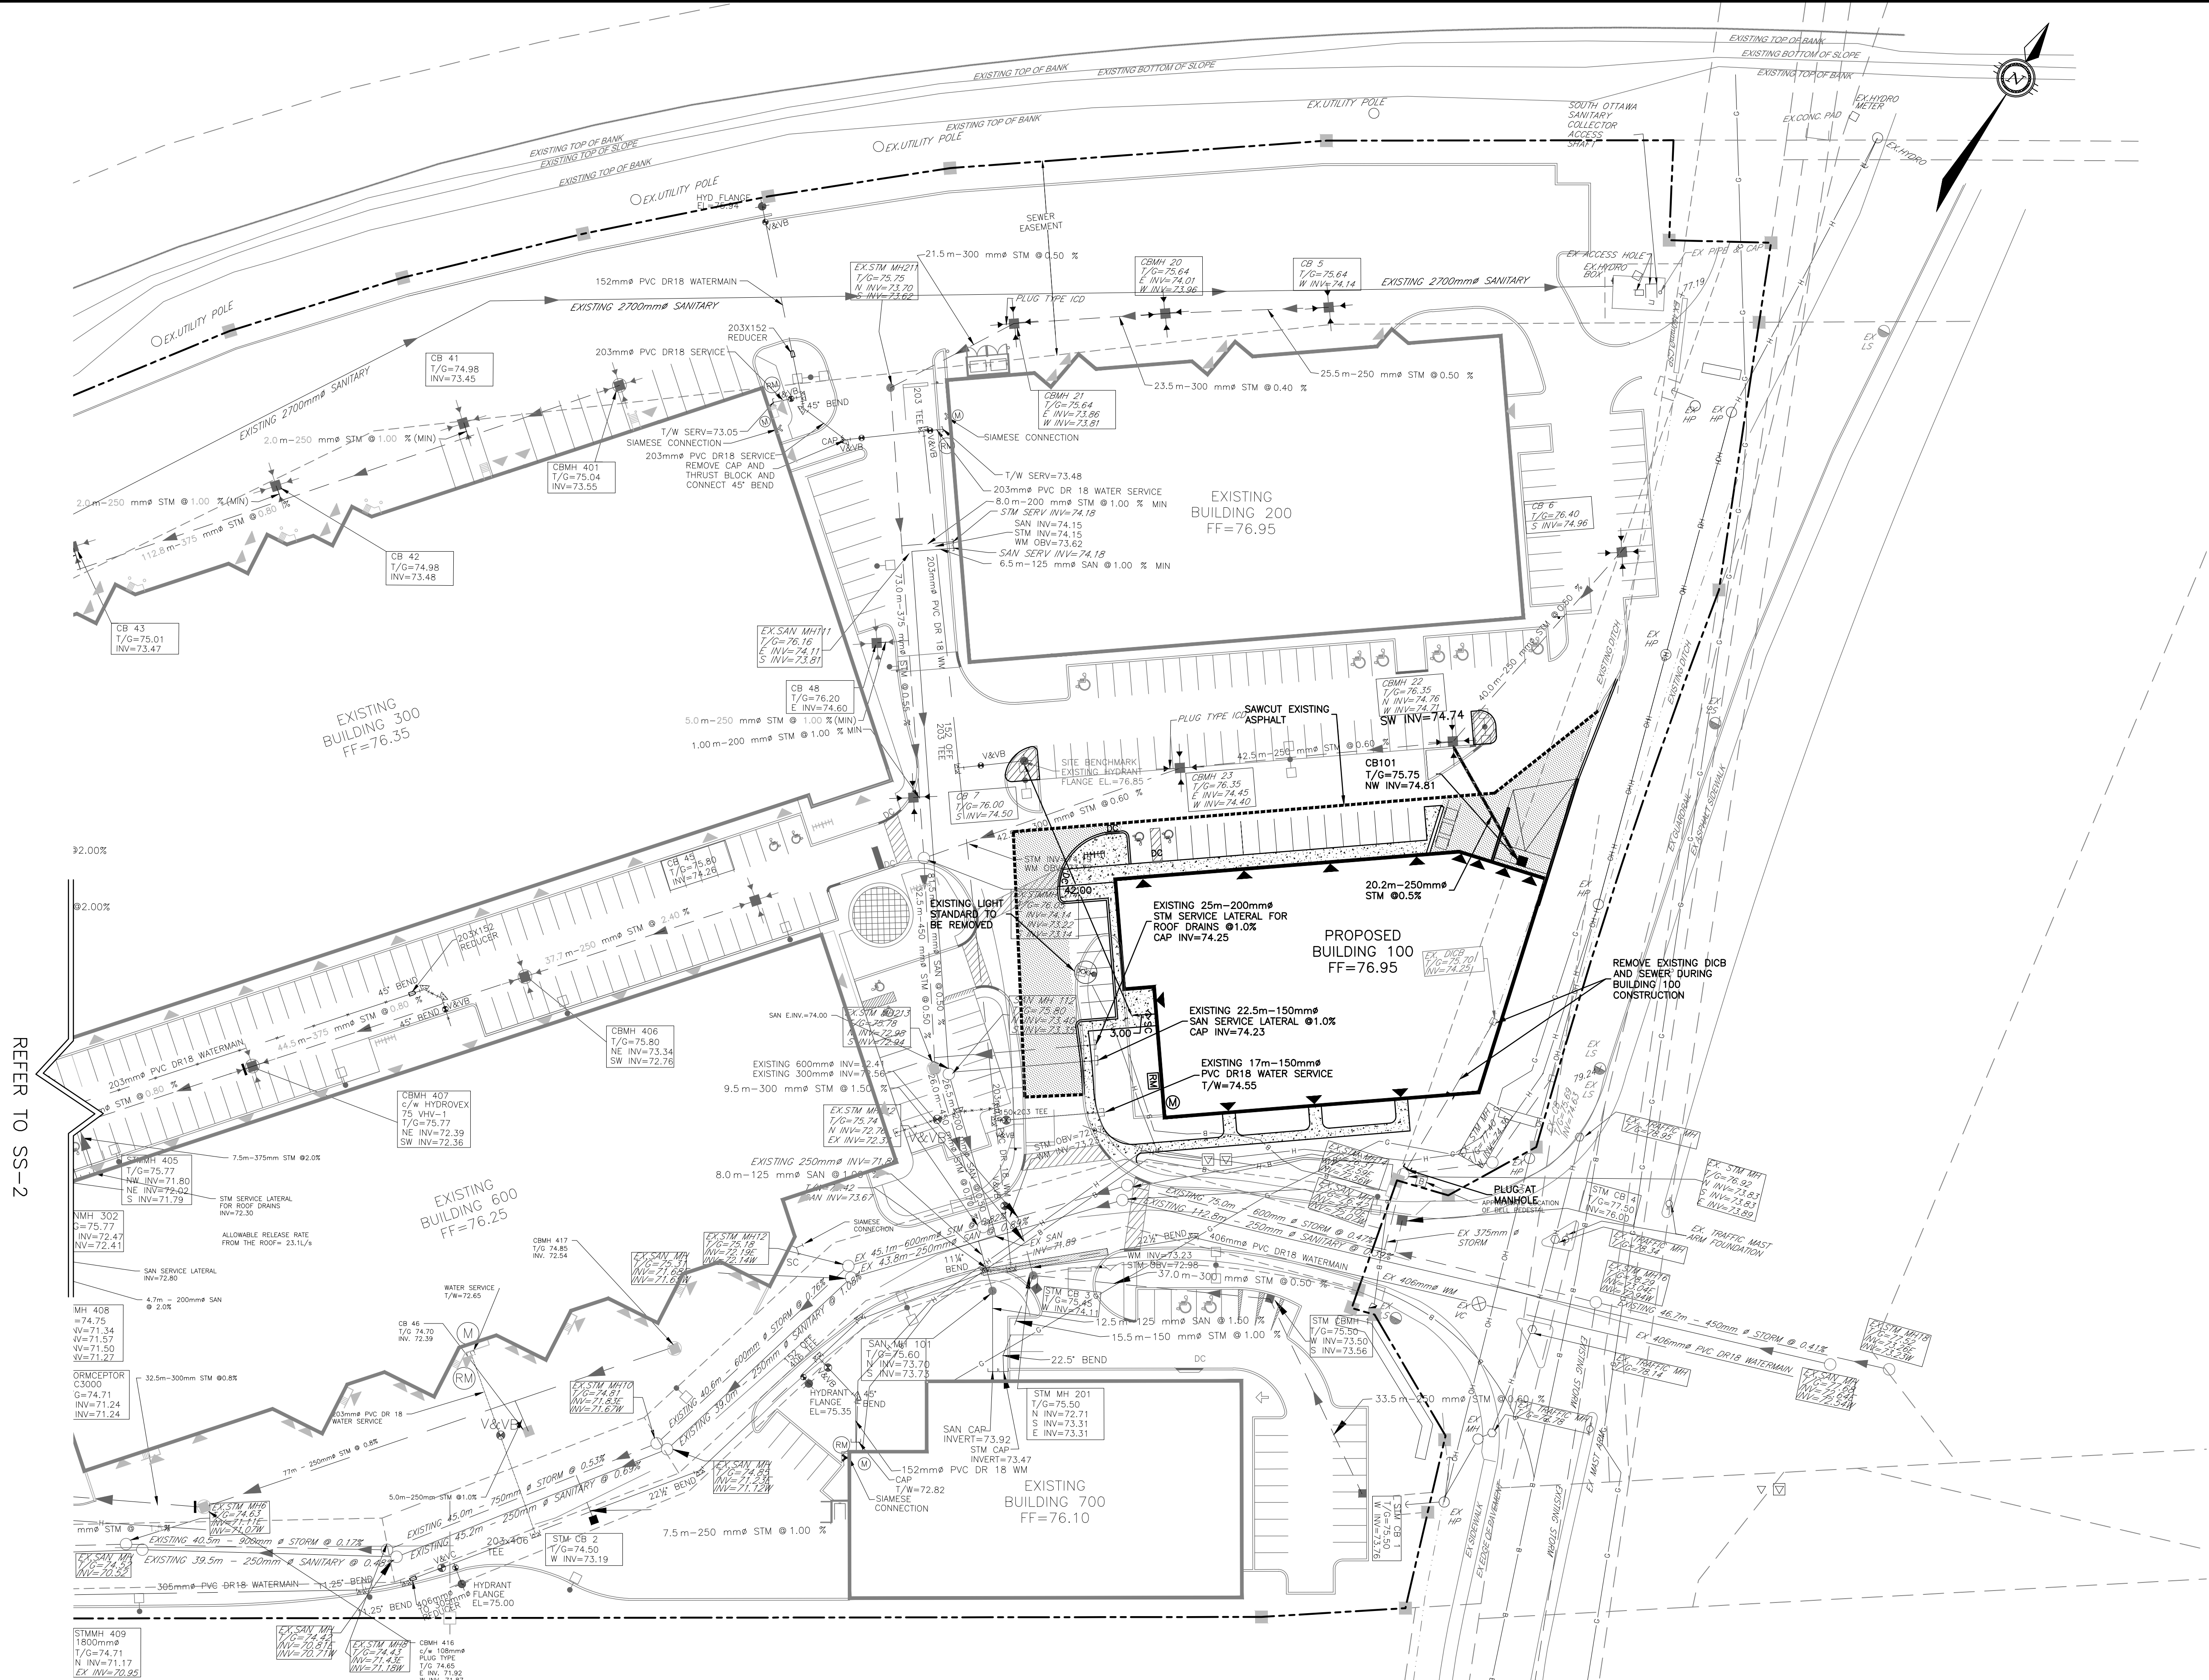

LEGEND	
	EXISTING TRANSFORMER PAD
	EXISTING REMOTE WATER METER
	EXISTING WATER METER
	EXISTING LIGHT STANDARD
	EXISTING FIRE HYDRANT
	EXISTING HYDRO POLE
	EXISTING CATCHBASIN
	EXISTING VALVE & VALVE BOX
	EXISTING SANITARY MANHOLE
	EXISTING STORM MANHOLE
	EXISTING WATERMAIN
	EXISTING SANITARY SEWER
	EXISTING STORM SEWER
	EXISTING UNDERGROUND HYDRO
	EXISTING OVERHEAD HYDRO
	EXISTING GAS
	EXISTING UNDERGROUND BELL
	PROPERTY LINE
	PROPOSED SANITARY SEWER
	PROPOSED STORM SEWER
	PROPOSED WATERMAIN
	PROPOSED REMOTE WATER METER
	PROPOSED WATER METER
	PROPOSED VALVE & VALVE BOX
	PROPOSED SIAMESE CONNECTION
	PROPOSED CATCHBASIN
	PROPOSED THRUSTBLOCK
	PROPOSED RETAINING WALL
	PROPOSED 50mm HI-40 RIGID INSULATION
	PROPOSED HEAVY DUTY ASPHALT
	PROPOSED LIGHT DUTY ASPHALT
	PROPOSED CONCRETE

