
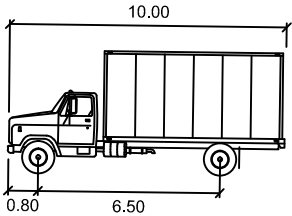


Sketch: MSU Exiting Site

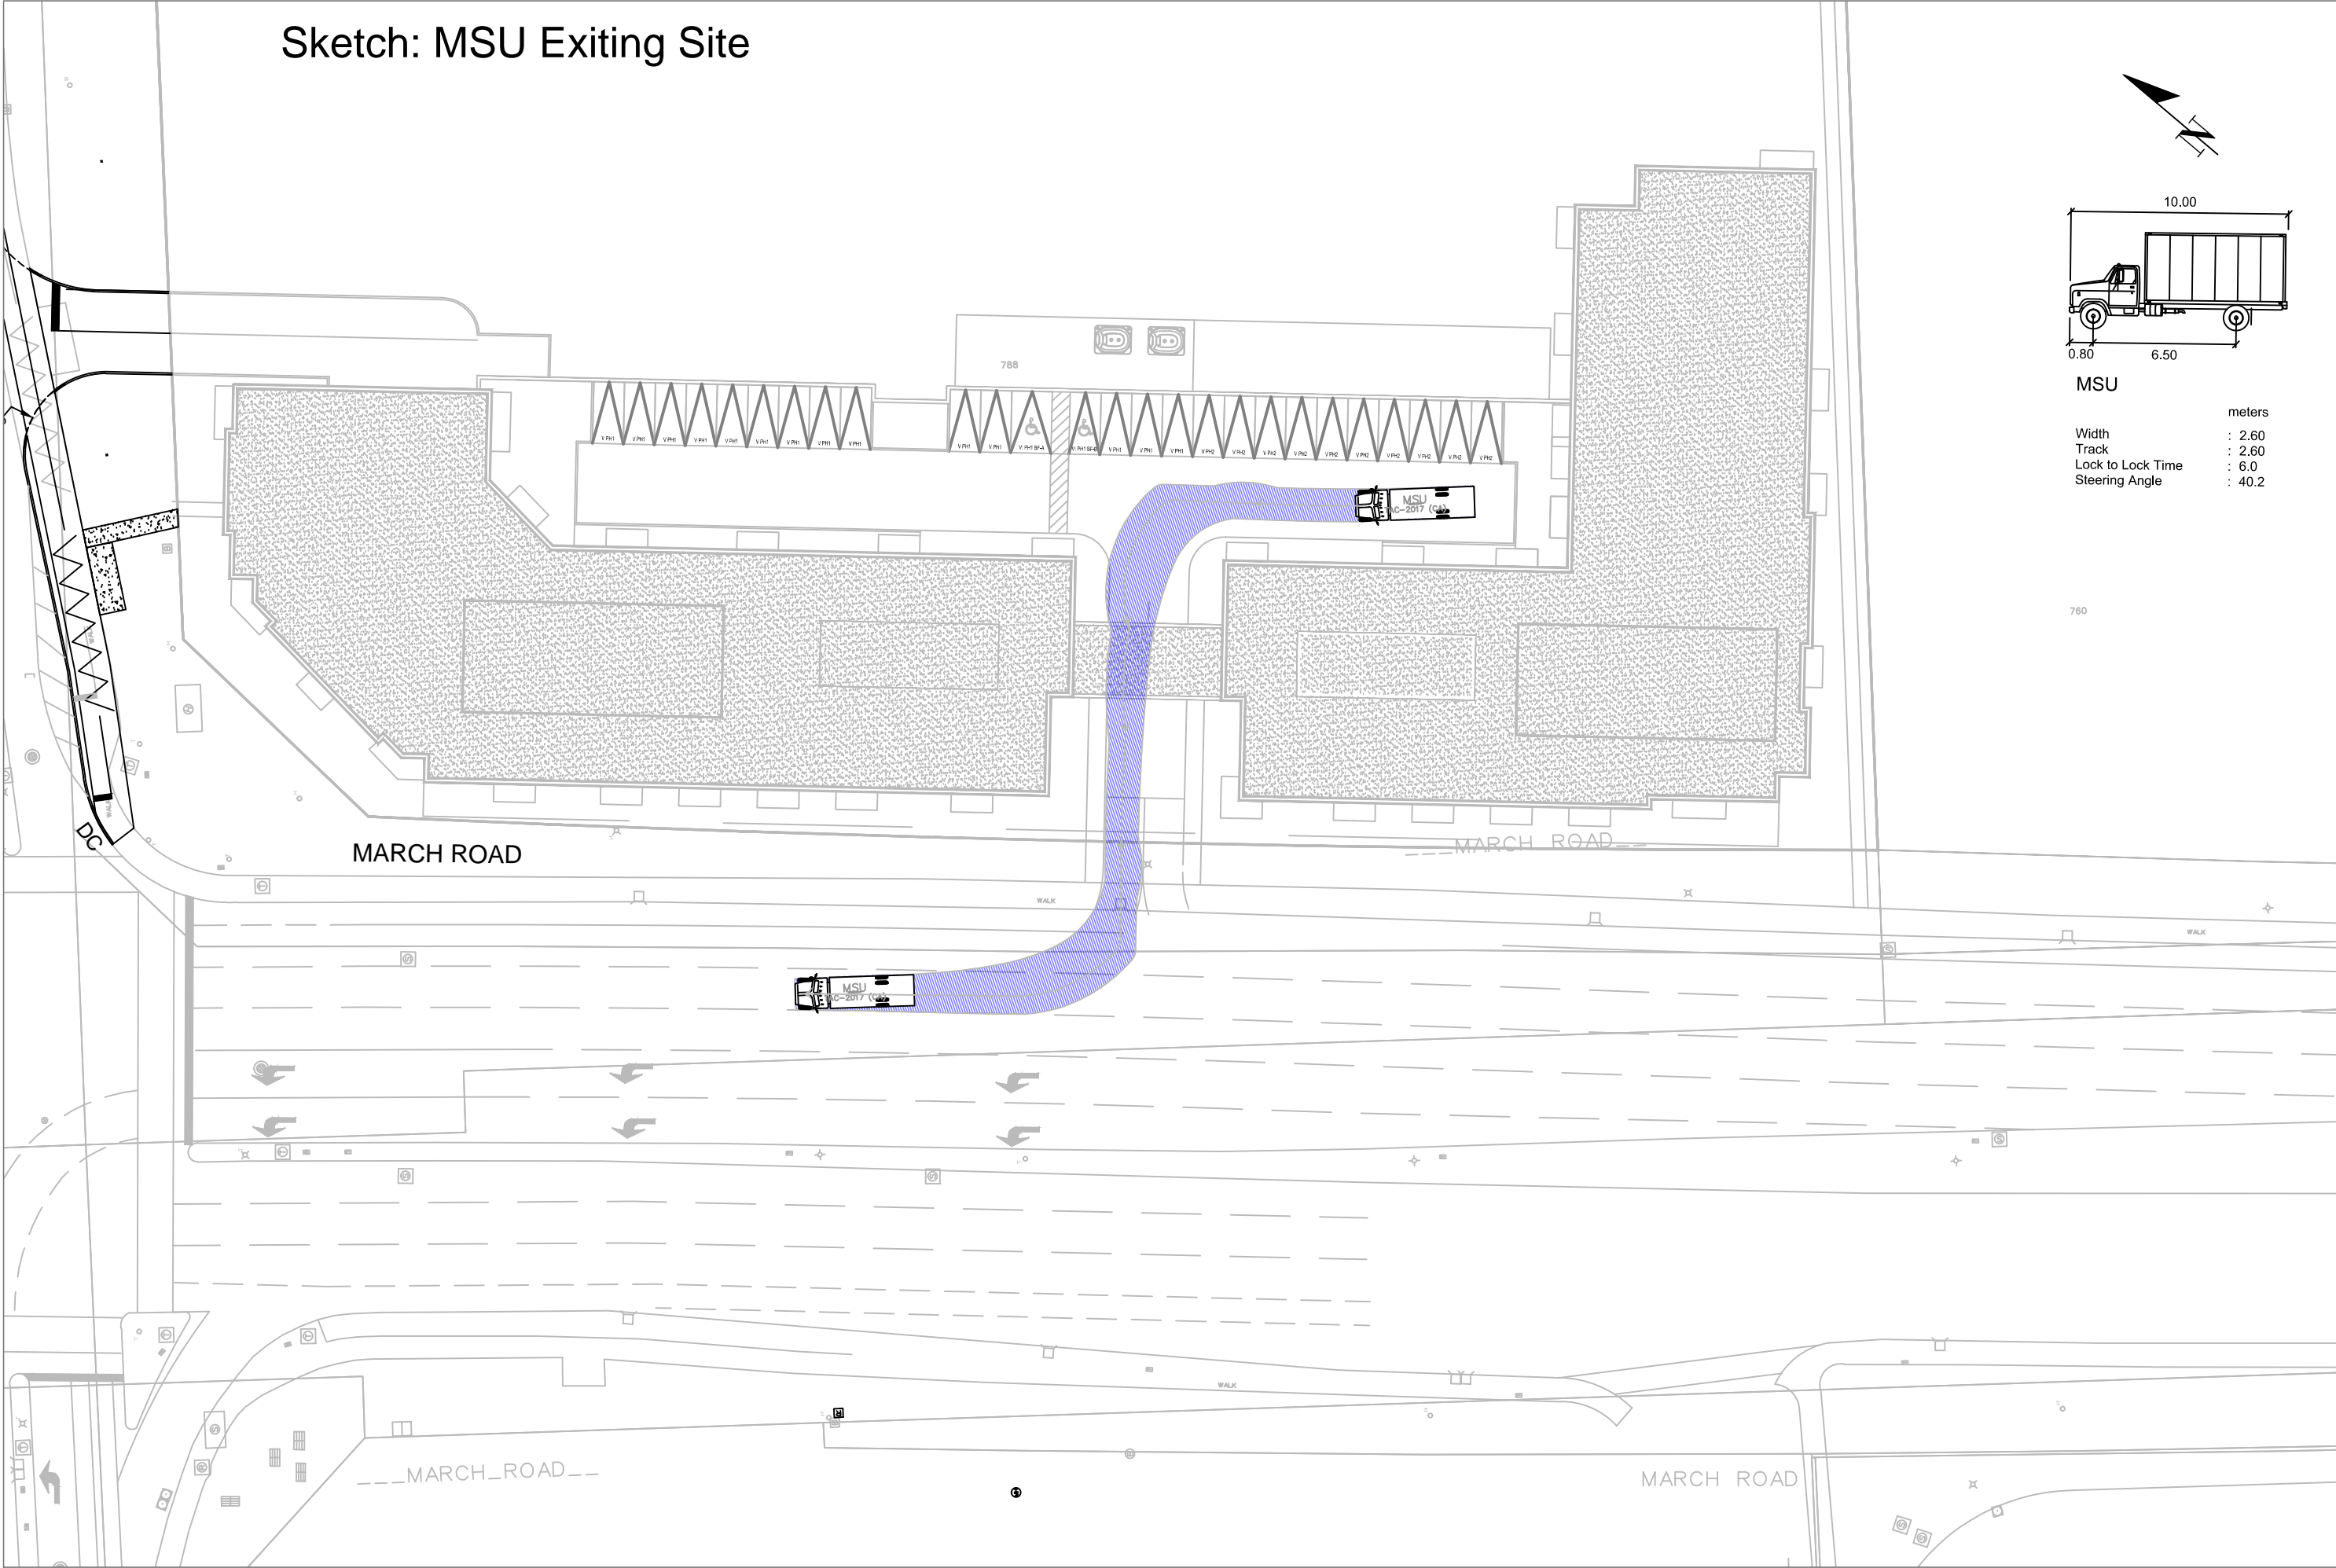

| MSU               |   | units |
|-------------------|---|-------|
| Width             | : | 2.60  |
| Track             | : | 2.60  |
| Lock to Lock Time | : | 6.0   |
| Steering Angle    | : | 40.2  |