
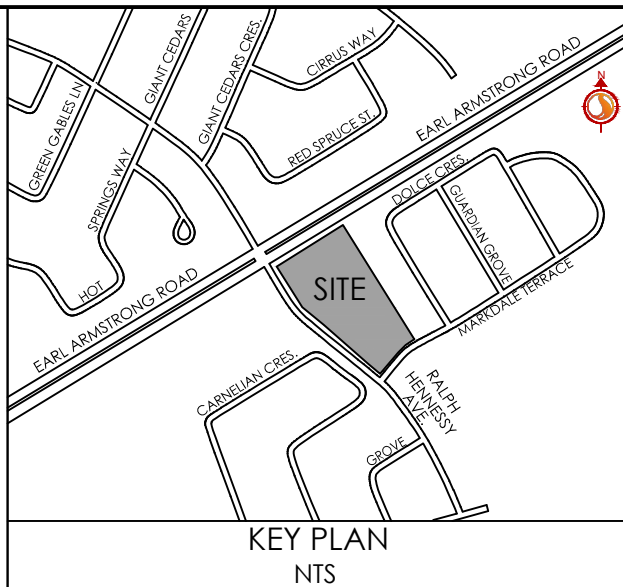


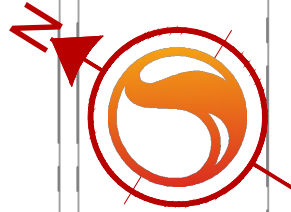

Stantec Consulting Ltd.
400 - 1331 Clyde Avenue
Ottawa ON
Tel. 613.722.4420
www.stantec.com

Copyright Reserved
The Contractor shall verify and be responsible for all dimensions. DO NOT scale the drawing - any errors or omissions shall be reported to Stantec without delay.
The Copyrights to all designs and drawings are the property of Stantec. Reproduction or use for any purpose other than that authorized by Stantec is forbidden.

- Legend
- EXISTING WATERMAIN
 - EXISTING VALVE AND VALVE BOX
 - EXISTING VALVE CHAMBER
 - EXISTING REDUCER
 - EXISTING FIRE HYDRANT
 - EXISTING SANITARY SEWER AND MANHOLE
 - EXISTING STORM SEWER AND MANHOLE
 - EXISTING CATCHBASIN MANHOLE
 - EXISTING CATCHBASIN

V:\01-604 active\16401422_Richcraft Block 221 Riverside\design\drawing\16401422-08.dwg
2018/12/19 9:33 AM BY: SHANE, Mike



1	ISSUED TO CITY FOR SPA	MJS	KS	18.12.18
Revision		By	Appd.	YY.MM.DD
File Name:	16401422-08	MJS	KS	MJS
Permit-Seal		Dwn.	Chkd.	Dsgn.
				YY.MM.DD

Client/Project
RICH CRAFT HOMES

RIVERSIDE SOUTH PHASE 8
BLOCK 221
OTTAWA, ON

Title
EXISTING CONDITIONS PLAN

Project No.
16401422

Drawing No.
Sheet

Scale
1:400

Revision
Revision

EX-1 2 of 7 1