
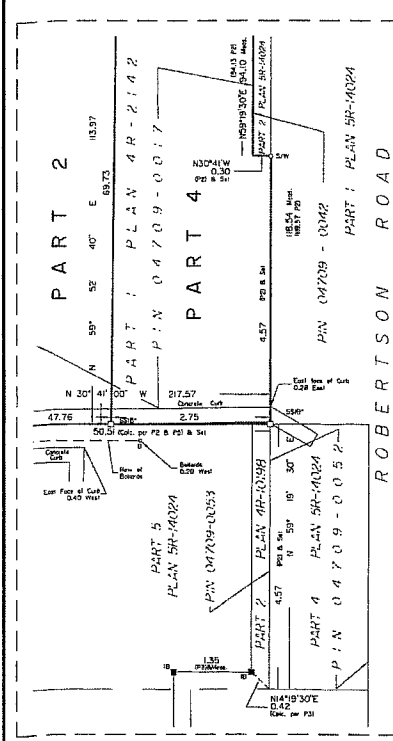
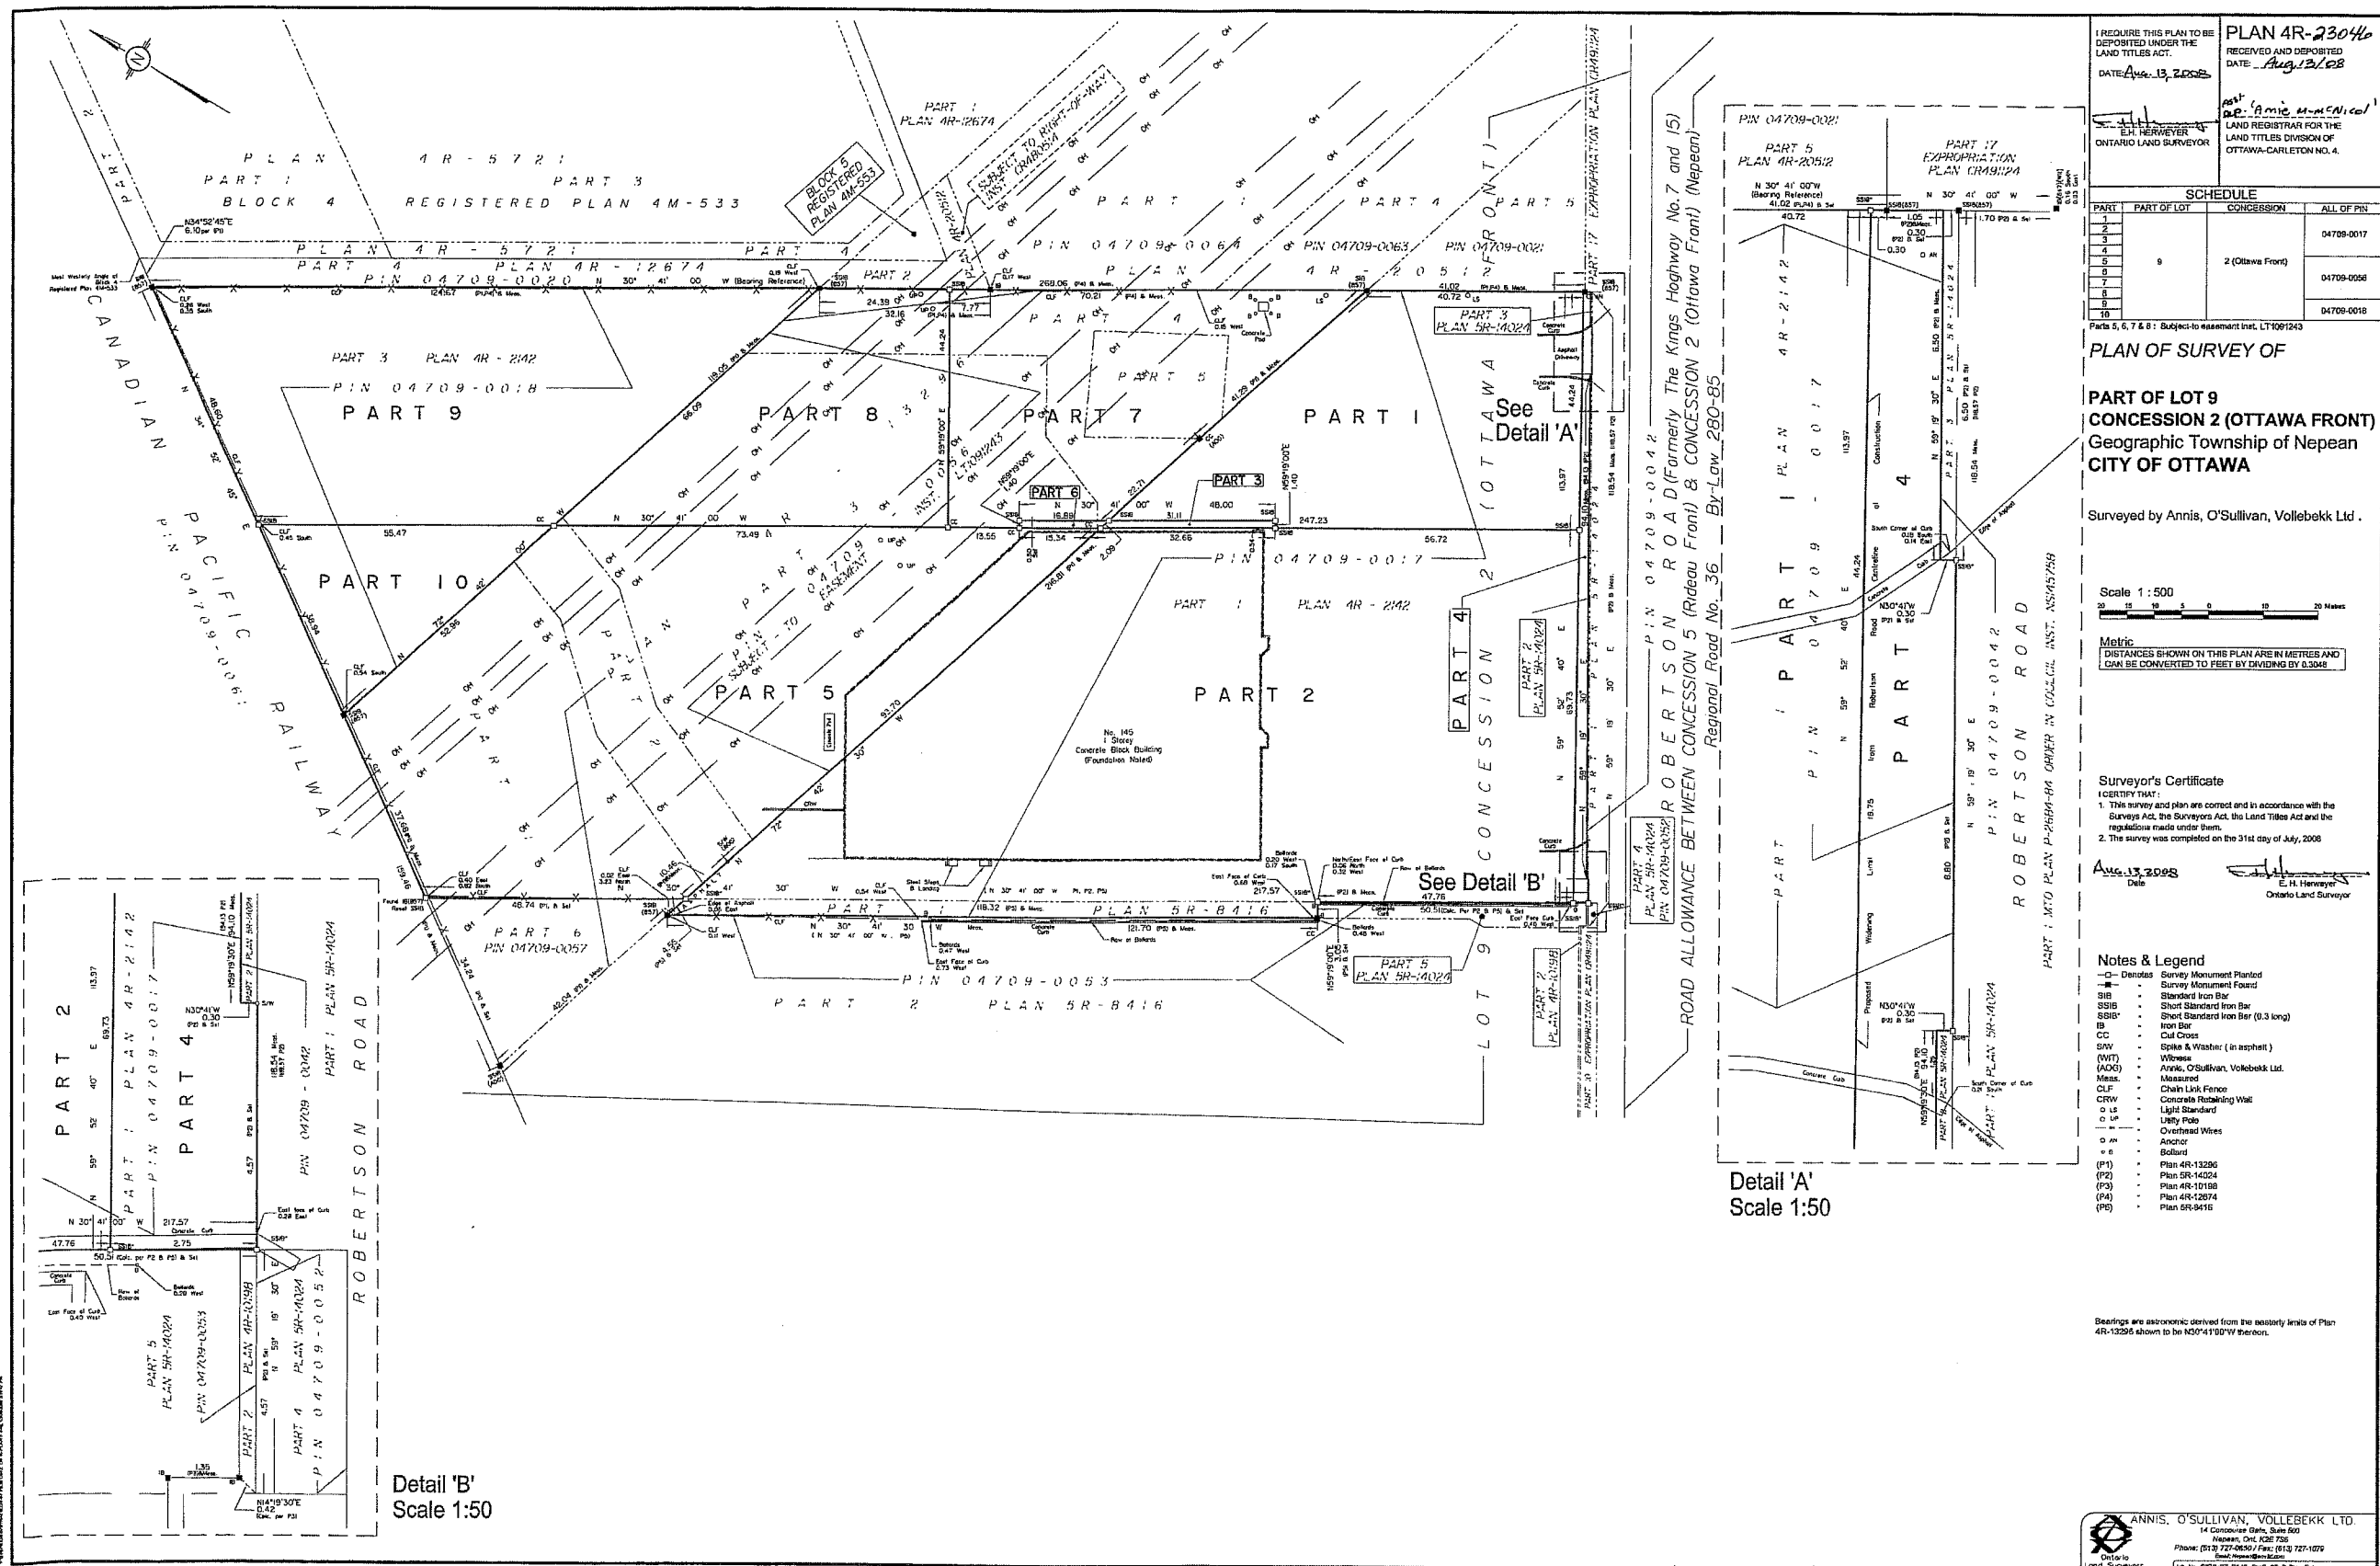


I REQUIRE THIS PLAN TO BE DEPOSITED UNDER THE LAND TITLES ACT.
DATE: Aug 13, 2008
RECEIVED AND DEPOSITED
DATE: Aug 13, 2008
By: Annis, O'Sullivan, Vollebakk Ltd.
LAND REGISTRAR FOR THE LAND TITLES DIVISION OF OTTAWA-CARLETON NO. 4.

SCHEDULE			
PART	PART OF LOT	CONCESSION	ALL OF PIN
1			04709-0017
2			
3			
4			
5			
6			
7			
8			
9			
10			

Parts 5, 6, 7 & 8: Subject to easement inst. LT1001243
PLAN OF SURVEY OF
PART OF LOT 9
CONCESSION 2 (OTTAWA FRONT)
Geographic Township of Nepean
CITY OF OTTAWA

Surveyed by Annis, O'Sullivan, Vollebakk Ltd.

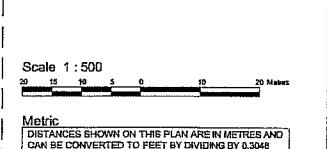

Surveyor's Certificate
I CERTIFY THAT:
1. This survey and plan are correct and in accordance with the Surveyors Act, the Surveyors Act, the Land Titles Act and the regulations made under them.
2. The survey was completed on the 31st day of July, 2008.

DATE: Aug 13, 2008
By: E. H. Henneker
Ontario Land Surveyor

- Notes & Legend**
- Denotes Survey Monument Planted
 - Survey Monument Found
 - SSB Standard Iron Bar
 - SSIB Short Standard Iron Bar
 - SSIB' Short Standard Iron Bar (0.3 long)
 - IB Iron Bar
 - CC Cut Cross
 - SW Spike & Washer (in asphalt)
 - WIT Witness
 - AOG Arvis, O'Sullivan, Vollebakk Ltd.
 - MMS Measured
 - CLF Chain Link Fence
 - CRW Concrete Retaining Wall
 - LS Light Standard
 - UP Utility Pole
 - OW Overhead Wires
 - AN Anchor
 - B Bolt
 - (P1) Plan AR-13296
 - (P2) Plan SR-14024
 - (P3) Plan AR-10188
 - (P4) Plan AR-12674
 - (P5) Plan SR-54516

Bearings are astronomic derived from the magnetic line of Plan 4R-13296 shown to be N55°41'00"W magnetic.