


NOTE:  
FOR INFORMATION ONLY

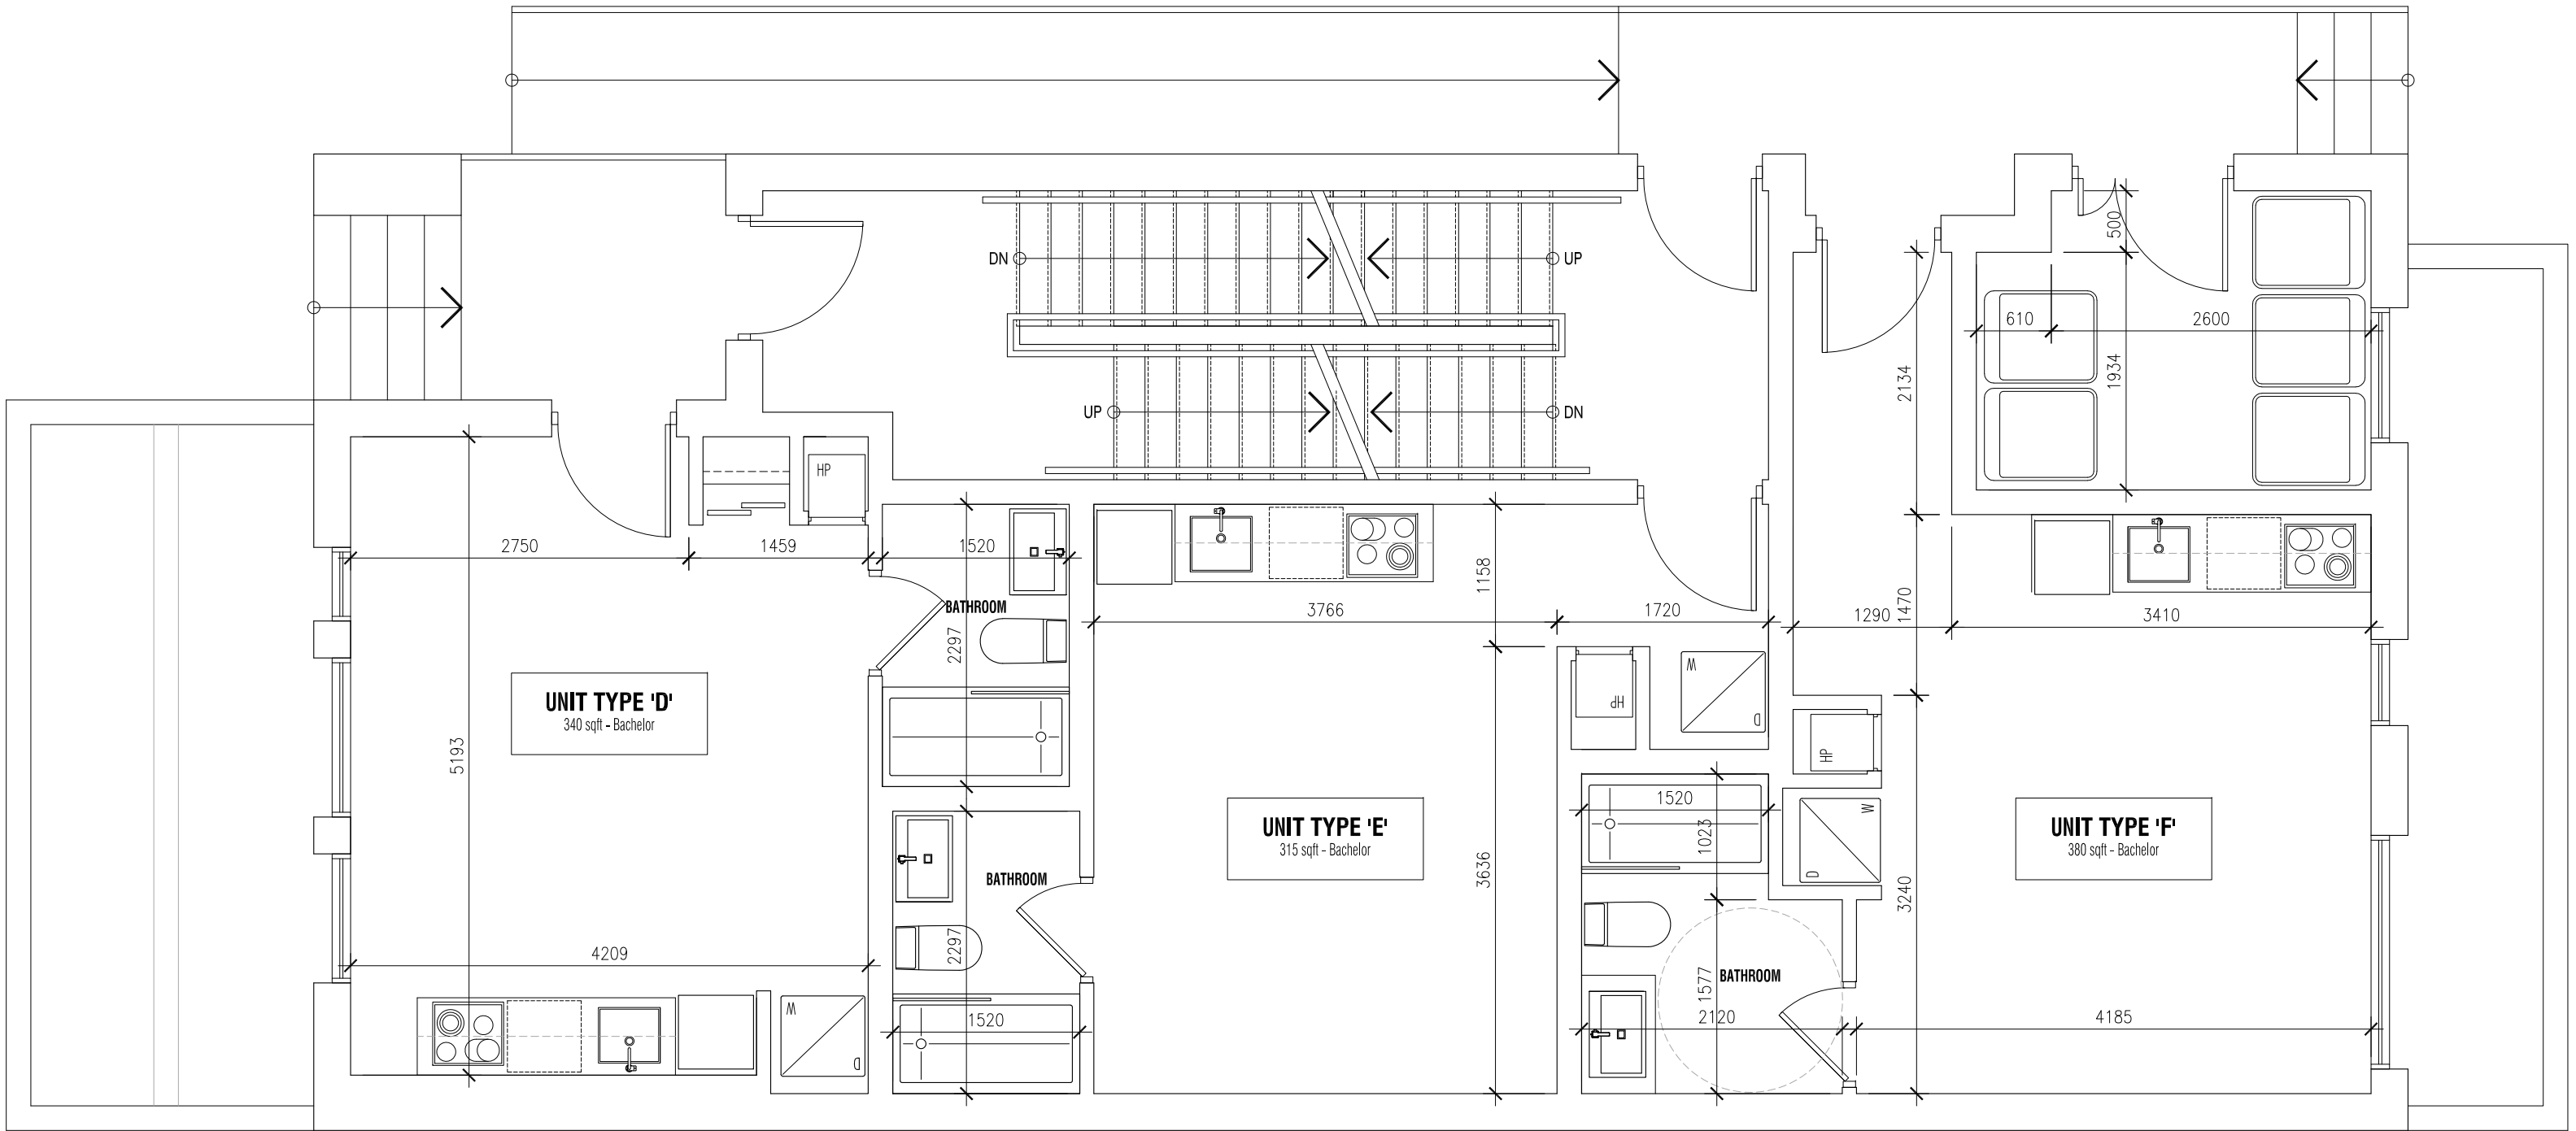

NOTE:  
FOR INFORMATION ONLY

NOTE:  
FOR INFORMATION ONLY

