

METRIC
DISTANCES AND ELEVATIONS SHOWN ON THIS PLAN ARE IN METRES
AND CAN BE CONVERTED TO FEET BY DIVIDING BY 0.3048

TOPOGRAPHIC SURVEY OF
PART OF LOT 6
CONCESSION 3
GEOGRAPHIC TOWNSHIP OF MARCH
NOW CITY OF OTTAWA

SCALE 1 : 250
0 5 10 20 25 metres

FAIRHALL, MOFFATT & WOODLAND LIMITED
ONTARIO LAND SURVEYORS

ELEVATION NOTES

- ELEVATIONS SHOWN HEREON ARE REFERRED TO GEODETIC DATUM (CGVD28).
- ELEVATIONS FOR MANHOLE COVERS AND CATCH BASINS HAVE TO BE INDEPENDENTLY CONFIRMED BEFORE THEY CAN BE ACCEPTED FOR FINAL DESIGN OR CONSTRUCTION PURPOSES.
- IT IS THE RESPONSIBILITY OF THE USER OF THIS INFORMATION TO VERIFY THAT THE JOB BENCHMARK HAS NOT BEEN ALTERED OR DISTURBED AND THAT ITS RELATIVE ELEVATION AND DESCRIPTION AGREE WITH THE INFORMATION SHOWN ON THIS DRAWING.

UTILITY NOTES

- THIS DRAWING CANNOT BE ACCEPTED AS ACKNOWLEDGING ANY UNDERGROUND UTILITIES AND IT WILL BE THE RESPONSIBILITY OF THE USER TO CONTACT THE RESPECTIVE UTILITY AUTHORITIES FOR CONFIRMATION OR LOCATION.
- BEFORE ANY WORK INVOLVING PROBING, EXCAVATING, ETC., A FIELD LOCATION OF UNDERGROUND PLANT BY THE PERTINENT UTILITY AUTHORITY IS MANDATORY.

NOTES

BEARINGS ARE ASTRONOMIC AND ARE REFERRED TO THE NORTHERLY LIMIT OF STEACIE DRIVE AS SHOWN ON PLAN 4R-17989, HAVING A BEARING OF N 75°08'00" W.

SURVEYOR'S CERTIFICATE

I CERTIFY THAT:
1. THIS SURVEY AND PLAN ARE CORRECT AND IN ACCORDANCE WITH THE SURVEYS ACT, THE SURVEYORS ACT, THE LAND TITLES ACT AND THE REGULATIONS MADE UNDER THEM.

2. THE SURVEY WAS COMPLETED ON SEPTEMBER 11, 2018.

2018/09/13
DATE

JOHN H. GUTRI
ONTARIO LAND SURVEYOR

THIS IS NOT A
VALID COPY
UNLESS EMBOSSED
WITH SEAL

LEGEND

□	- SURVEY MONUMENT SET	▨ CB	- CATCH BASIN
■	- SURVEY MONUMENT FOUND	○ MH	- MANHOLE
SIB	- STANDARD IRON BAR	● LS	- LAMP STANDARD
SSIB	- SHORT STANDARD IRON BAR	INV.	- INVERT
IB	- IRON BAR	WV	- WATER VALVE
IB#	- ROUND IRON BAR	○ FH	- FIRE HYDRANT
(P)	- PLAN 4R-17989		
(M)	- MEASURED		
(S)	- SET		
(857)	- FAIRHALL, MOFFATT & WOODLAND LTD., O.L.S.		
(1319)	- W. J. WEBSTER, O.L.S.		
(647)	- H. R. FARLEY, O.L.S.		
(WIT)	- WITNESS		
(SU)	- SOURCE UNKNOWN		
PIN	- PROPERTY IDENTIFIER NUMBER		
SAN	- SANITARY SEWER		

ASSOCIATION OF ONTARIO
LAND SURVEYORS
PLAN SUBMISSION FORM
2066146



THIS PLAN IS NOT VALID
UNLESS IT IS AN EMBOSSED
ORIGINAL COPY
ISSUED BY THE SURVEYOR
In accordance with
Regulation 1026, Section 29 (3).


JOB No. Y26500

E350893 N5021950

REFERENCE No.
191 (d) - 3 March

S:\JOBS\Y26500\DWG\tp265y.dwg (dj)

**Fairhall
Moffatt &
Woodland**
LIMITED
ONTARIO LAND SURVEYORS
Surveying and Land Information Services
100-600 TERRY FOX DRIVE, KANATA, ONTARIO K2L 4B6
TEL: (613) 591-2580 FAX: (613) 591-1495
www.fmw.on.ca

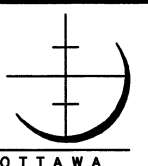

© COPYRIGHT 2018. REPRODUCTION, ALTERATION OR
DISTRIBUTION OF THIS PLAN WITHOUT THE WRITTEN CONSENT
OF FAIRHALL, MOFFATT & WOODLAND LIMITED IS PROHIBITED.