



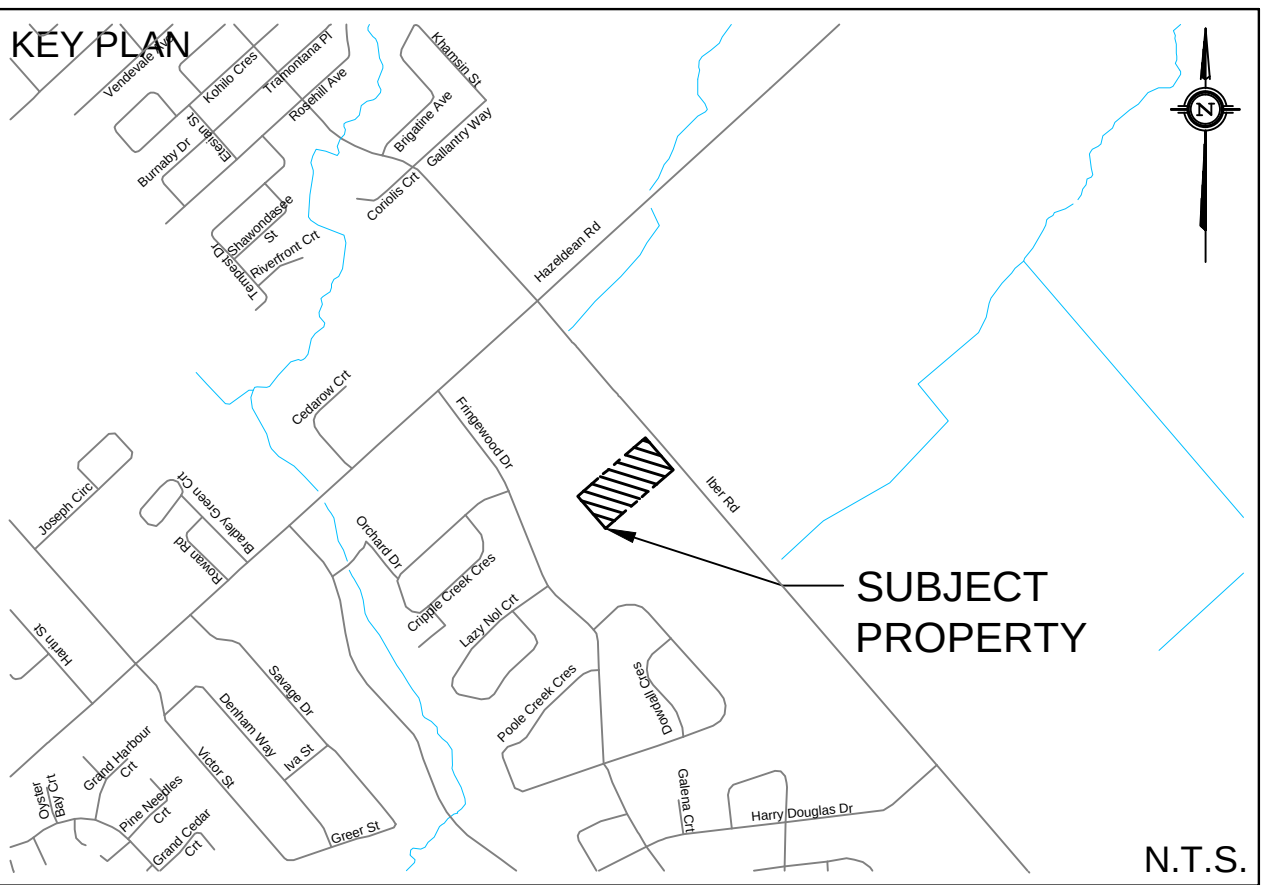

	PROPERTY LINE
	EXISTING WATERMAIN
	EXISTING SANITARY SEWER
	EXISTING STORM SEWER
	BELL — BELL
	GAS — GAS
	HYDRO — HYDRO
	EXISTING OVERHEAD HYDRO
	EXISTING MANHOLE
	EXISTING CATCH BASIN MANHOLE
	EXISTING FIRE HYDRANT
	EXISTING VALVE BOX
	EXISTING SPOT ELEVATION
	BOREHOLE LOCATION PER GEOTECHNICAL REPORT
	PROBEHOLE LOCATION PER GEOTECHNICAL REPORT
	EXISTING FLOW ROUTE

6	A.J.G.	19.01.30	ISSUED FOR MUNICIPAL APPROVAL
5	A.J.G.	18.10.31	ISSUED FOR MUNICIPAL APPROVAL
4	A.J.G.	18.06.06	ISSUED FOR MUNICIPAL APPROVAL
3	A.J.G.	18.03.09	ISSUED FOR MUNICIPAL REVIEW
2	A.J.G.	17.07.18	ISSUED FOR MUNICIPAL REVIEW
1	A.J.G.	17.05.12	ISSUED FOR MUNICIPAL REVIEW
No.	BY	YY.MM.DD	DESCRIPTION

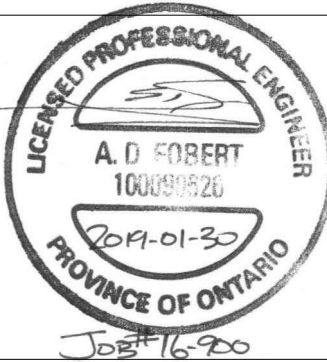

DRAWN BY:	A.J.G.	CHECKED BY:	R.D.F.	DRAWING NO.	SHEET NO.
DESIGNED BY:	A.J.G.	CHECKED BY:	R.D.F.	EX-1	1 of 4
SCALE:	1: 300	DATE:	JANUARY 2019		