


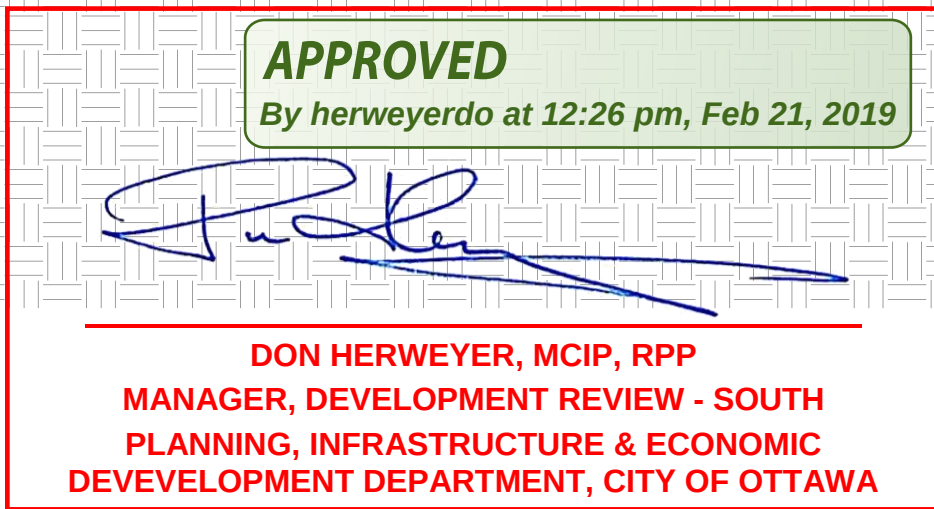

1 : 150

EXTERIOR MATERIAL LEGEND	
#NOTE	DESCRIPTION
1	PRECAST - PATTERN: STANDARD BRICK - COLOUR: LIGHT GREY
2	PRECAST - PATTERN: LARGE BRICK - COLOUR: LIGHT BEIGE
3	PRECAST - PATTERN: SMOOTH FINISH - COLOUR: WHITE
4	PRECAST - PATTERN: SMOOTH FINISH - COLOUR: DARK GREY
5	PRECAST - PATTERN: LARGE BRICK - COLOUR: WHITE
6	PRECAST - PATTERN: LARGE PANEL - COLOUR: WHITE
7	PRECAST CORNICE - COLOUR: LIGHT GREY
9	TO BE DETERMINED

RÉVISION Revision NO. DESSIN Dwg Number
1.17 **A402**