

**TOPOGRAPHIC INFORMATION**  
TOPOGRAPHIC INFORMATION PROVIDED BY FAIRHALL MOFFATT WOODLAND  
PROJ. NO. X14400  
DATED JUNE 9, 2017

## SITE PLAN INFORMATION

SITE PLAN PROVIDED BY NEUF ARCHITECT(E)S  
PROJ. NO. 11379  
RECEIVED APRIL 16, 2018

## GEOTECHNICAL STUDY

GEOTECHNICAL RECOMMENDATIONS PROVIDED BY PATERSON GROUP  
 PROJ. NO. PG4219-1  
 DATED DECEMBER 21, 2017

## SITE SERVICING AND STORMWATER MANAGEMENT STUDY

SERVICING AND STORMWATER MANAGEMENT RECOMMENDATIONS PROVIDED BY DSEL  
PROJ. NO. 17-938  
DATED OCTOBER 2018

## BENCH MARK

SITE BENCHMARK POINT #1 LOCATED HEAD OF MAGNETIC NAIL AND WASHER  
ELEV=101.20

SITE BENCHMARK POINT #5 LOCATED HEAD OF MAGNETIC NAIL AND WASHER  
ELEV=102.29

1.3	A.J.G.	18.11.01	ISSUED FOR MUNICIPAL REVIEW
1.2	A.J.G.	18.07.26	ISSUED FOR MUNICIPAL REVIEW
1.1	A.D.F.	18.07.24	ISSUED FOR MUNICIPAL REVIEW
1	A.J.G.	18.01.24	ISSUED FOR MUNICIPAL REVIEW
No.	BY	YY.MM.DD	DESCRIPTION



REVIEWED BY


PROJECT No. 17-938

## STORMWATER MANAGEMENT PLAN

HOWARD GRANT - 1012 & 1024 MCGARRY TERRACE © DSEL

1024 MCGARRY TERRACE INC.

555 Legget Drive, Suite 206  
Kanata, Ontario, K2K 2X3  
Tel. (613) 591-9090

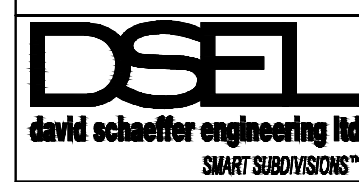

120 Iber Road Unit 103  
Stittsville, Ontario, K2S 1E9  
Tel. (613) 836-0856  
Fax. (613) 836-7183  
[www.DSEL.ca](http://www.DSEL.ca)

DRAWN BY:	A.W.T.	CHECKED BY:	R.D.F.	DRAWING NO.	SHEET NO.
DESIGNED BY:	A.J.G.	CHECKED BY:	A.D.F.	SWM-1	1 of 1
SCALE:	1:250	DATE:	NOVEMBER 2018		

**APPROVED**  
By herweyerdo at 12:08 pm, Feb 21, 2019

Trucker

**DON HERWEYER, MCIP, RPP**  
**MANAGER, DEVELOPMENT REVIEW - SOUTH**  
**PLANNING, INFRASTRUCTURE & ECONOMIC**  
**DEVELOPMENT DEPARTMENT, CITY OF OTTAWA**