
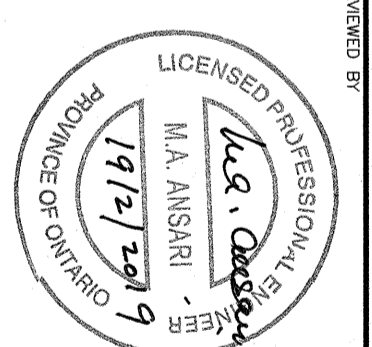


CAUTION
 THE POSITION OF ALL POLE LINES, UNDERGROUND AND OVERHEAD UTILITY AND STRUCTURES IS NOT NECESSARILY SHOWN ON THE CONTRACT DRAWINGS, AND THE POSITION OF SUCH UTILITIES AND STRUCTURES IS NOT GUARANTEED. BEFORE CONSTRUCTION OF ALL SUCH UTILITIES AND STRUCTURES AND ASSUME ALL LIABILITY FOR DAMAGE TO THEM.

**PRELIMINARY
 NOT FOR CONSTRUCTION**

NO.	REVISION DESCRIPTION	DATE	BY	APP'D
1	ISSUED FOR SITE APPLICATION	02/11/18	AE	AA
2	REVISED AS PER CITY COMMENTS	19/02/19	AE	AA


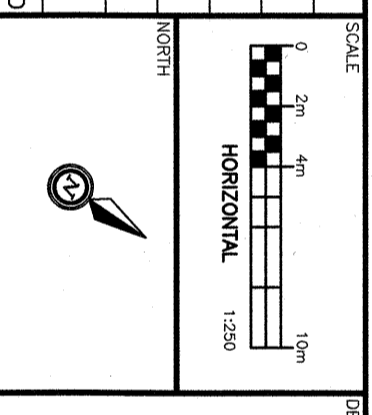


exp.
 KANATA MUSLIM ASSOCIATION
 832 MARCH ROAD, OTTAWA, ON.
 K2M 0G9
 613.973.5000

DESIGN	CHECKED	DATE
AE	AA	
AE	AA	

PROJECT
 KMA MOSQUE AND COMMUNITY CENTRE
 351 SANDHILL ROAD, OTTAWA, ON

DATE 2018-08-20
PROJECT NO. OTT-00238604-AD
SCALE F M & W
DATE 2018-08-20
PROJECT NO. EX

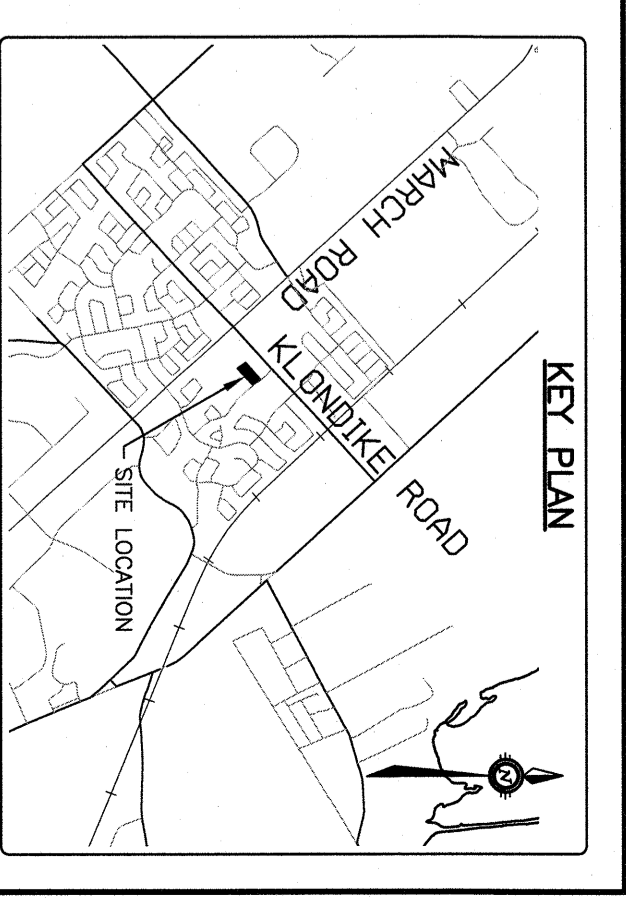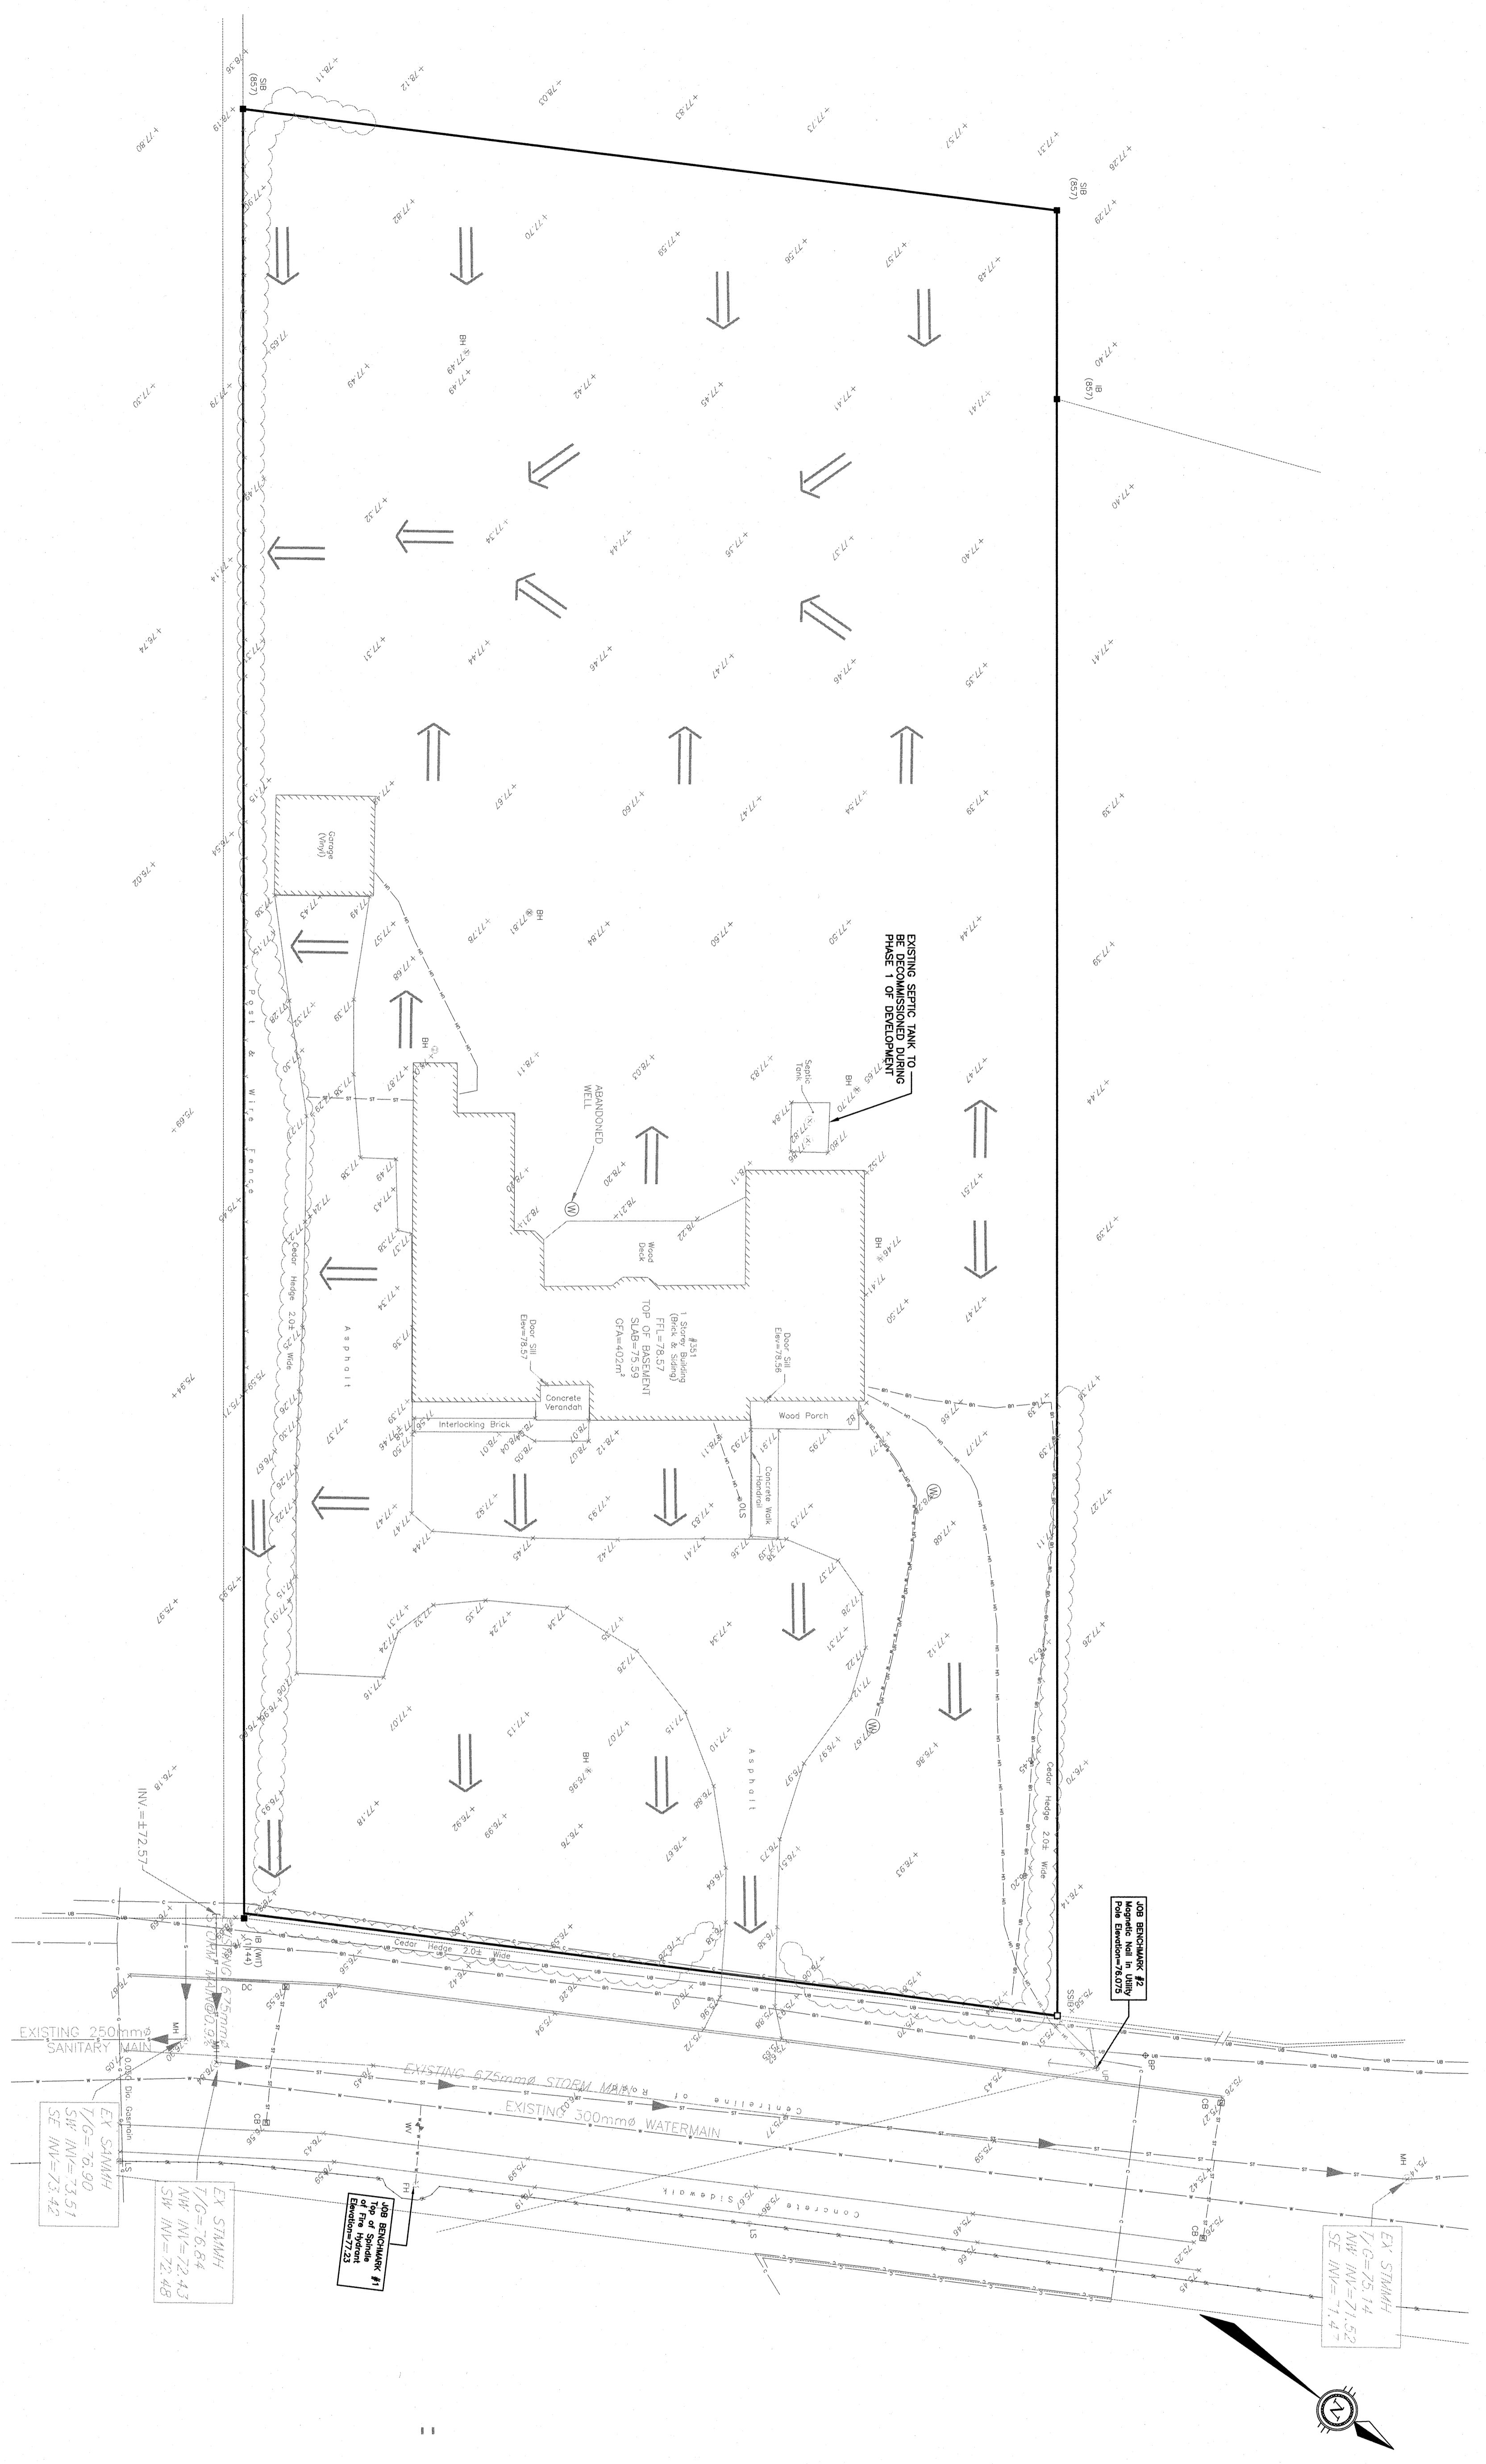

LEGEND

- SB - STANDARD IRON BAR
- RB - RIBBED IRON BAR
- CB - CAST IN PLACE CONCRETE
- DB - DRAINAGE BASIN
- WB - WATER MAIN
- LS - LAMP STANDARD
- LV - WATER VALVE
- FM - FIRE HYDRANT
- W - WELT WIRE AND ANCHOR
- OH - OVERHEAD UTILITY WIRES
- UH - UNDERGROUND HYDRO
- UB - UNDERGROUND BELL
- CG - CABLE (FROGERS)
- SL - STREET LIGHT
- SS - STORM SEWER
- CS - CURB
- PL - PROPERTY LINE
- EE - EXISTING ELEVATION
- FD - EXISTING OVERLAND FLOW DIRECTION