

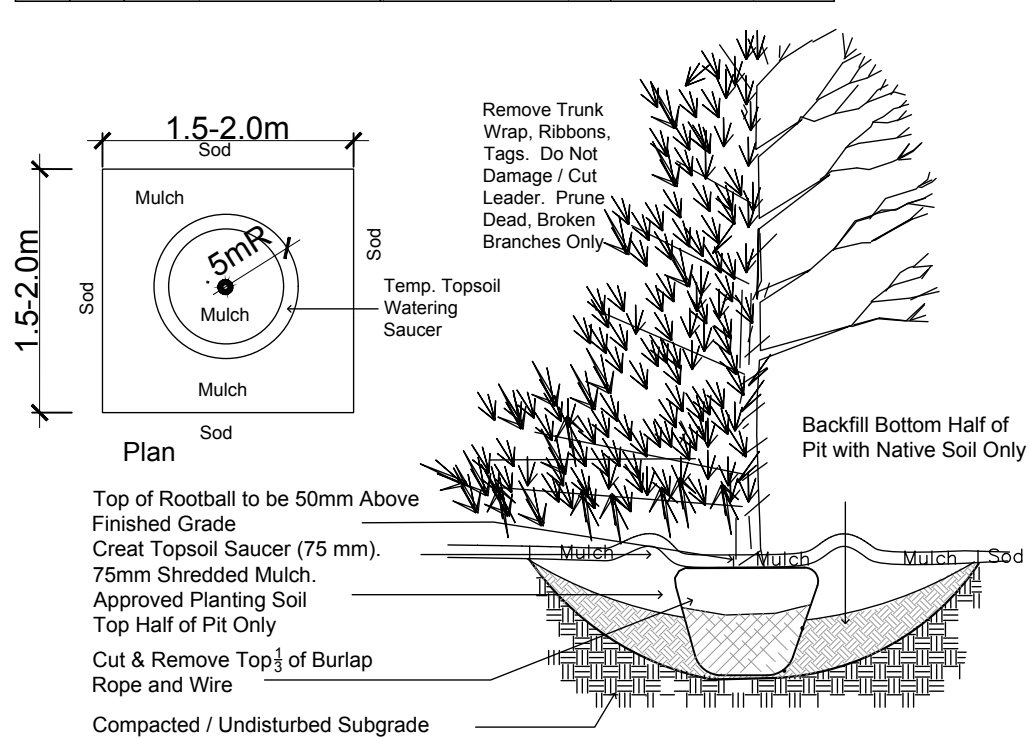


Plant List - Trees - 2390 Steevevange Drive Ottawa Sysco Tannis					
Code	Qty.	Botanical Name	Common Name	Size	Condition
AC	2	Aamelanchier canadensis	Tree Serviceberry	60mm cal	B = B specimen
AF	2	Acer x freemanii 'Autumn Blaze'	Autumn Blaze Freeman Maple	60mm cal	B = B specimen
AB	3	Acer rubrum	Red Maple	60mm cal	B = B specimen
AS	5	Acer saccharum	Sugar Maple	60mm cal	B = B specimen
CG	7	Celtis occidentalis	Common Hackberry	60mm cal	B = B specimen
CC	2	Crataegus crus-galli 'Inermis'	Thornless Cockspur Hawthorn	60mm cal	B = B specimen
CB	1	Crataegus bicuspidata	Madrenthorn Tree	60mm cal	B = B specimen
PP	2	Prunus pennsylvanica	Pin Cherry	60mm cal	B = B specimen
QM	3	Quercus macrocarpa	Burr Oak	60mm cal	B = B specimen
QR	1	Quercus rubra	Red Oak	60mm cal	B = B specimen
AB	3	Abies balsamea	Balsam Fir	1.5m Ht.	B = B specimen
IV	3	Juniperus virginiana	Eastern Red Cedar	1.5m Ht.	B = B specimen
LL	3	Larix laricina	Eastern Larch / Tamarack	1.5m Ht.	B = B specimen
PG	3	Pinus glauca	White Spruce	1.5m Ht.	B = B specimen
PS	3	Pinus strobus	White Pine	1.5m Ht.	B = B specimen
Plant List - Shrubs - 2390 Steevevange Drive Ottawa Sysco Tannis					
Code	Qty.	Botanical Name	Common Name	Size	Condition
AC	150	Aamelanchier canadensis	Serviceberry	80cm Ht.	Pot
CR	125	Cornus racemosa	Grey Dogwood	80cm Ht.	Pot
HE	600	Hesperis matronianum	St. John's Wort	40cm Ht.	Pot
SA	475	Spiraea alba	Meadowweet	60cm Ht.	Pot
VL	100	Viburnum lentago	Nannyberry	80cm Ht.	Pot
Plant List - Vines - 2390 Steevevange Drive Ottawa Sysco Tannis					
Code	Qty.	Botanical Name	Common Name	Condition	
PG	275	Parthenocissus quinquefolia	Virginia Creeper	Pug	

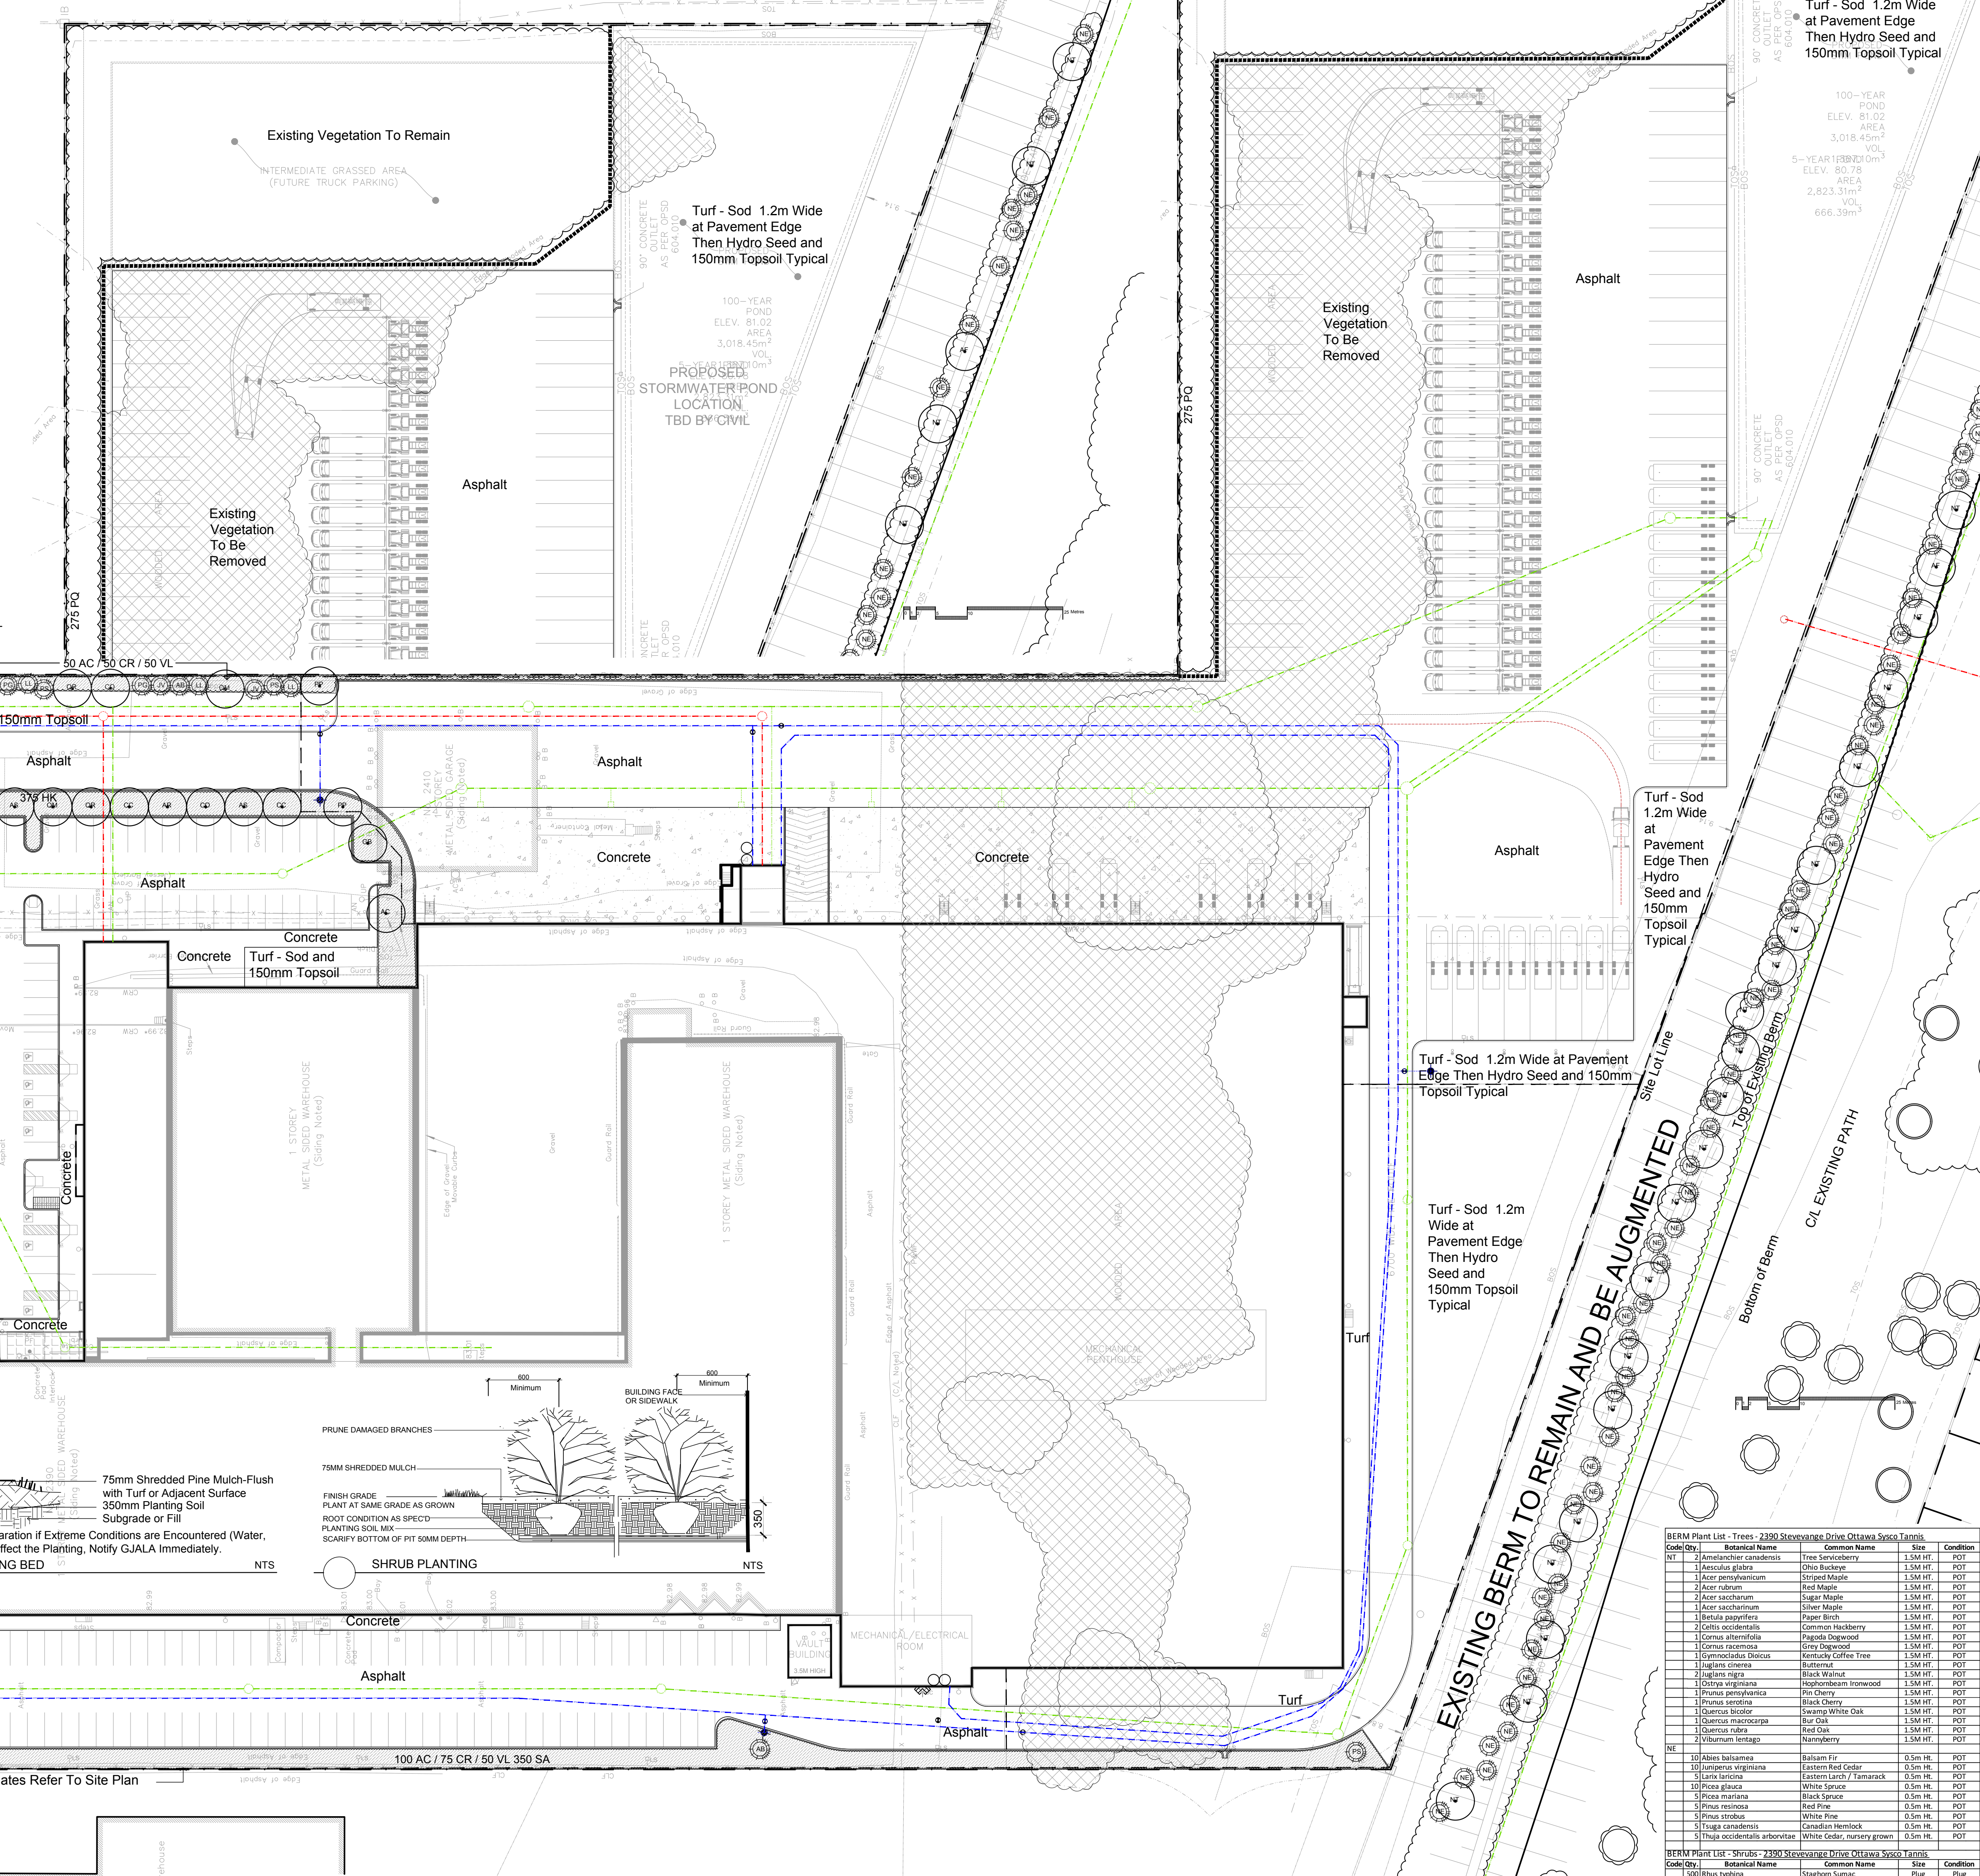

TREE PLANTING Section

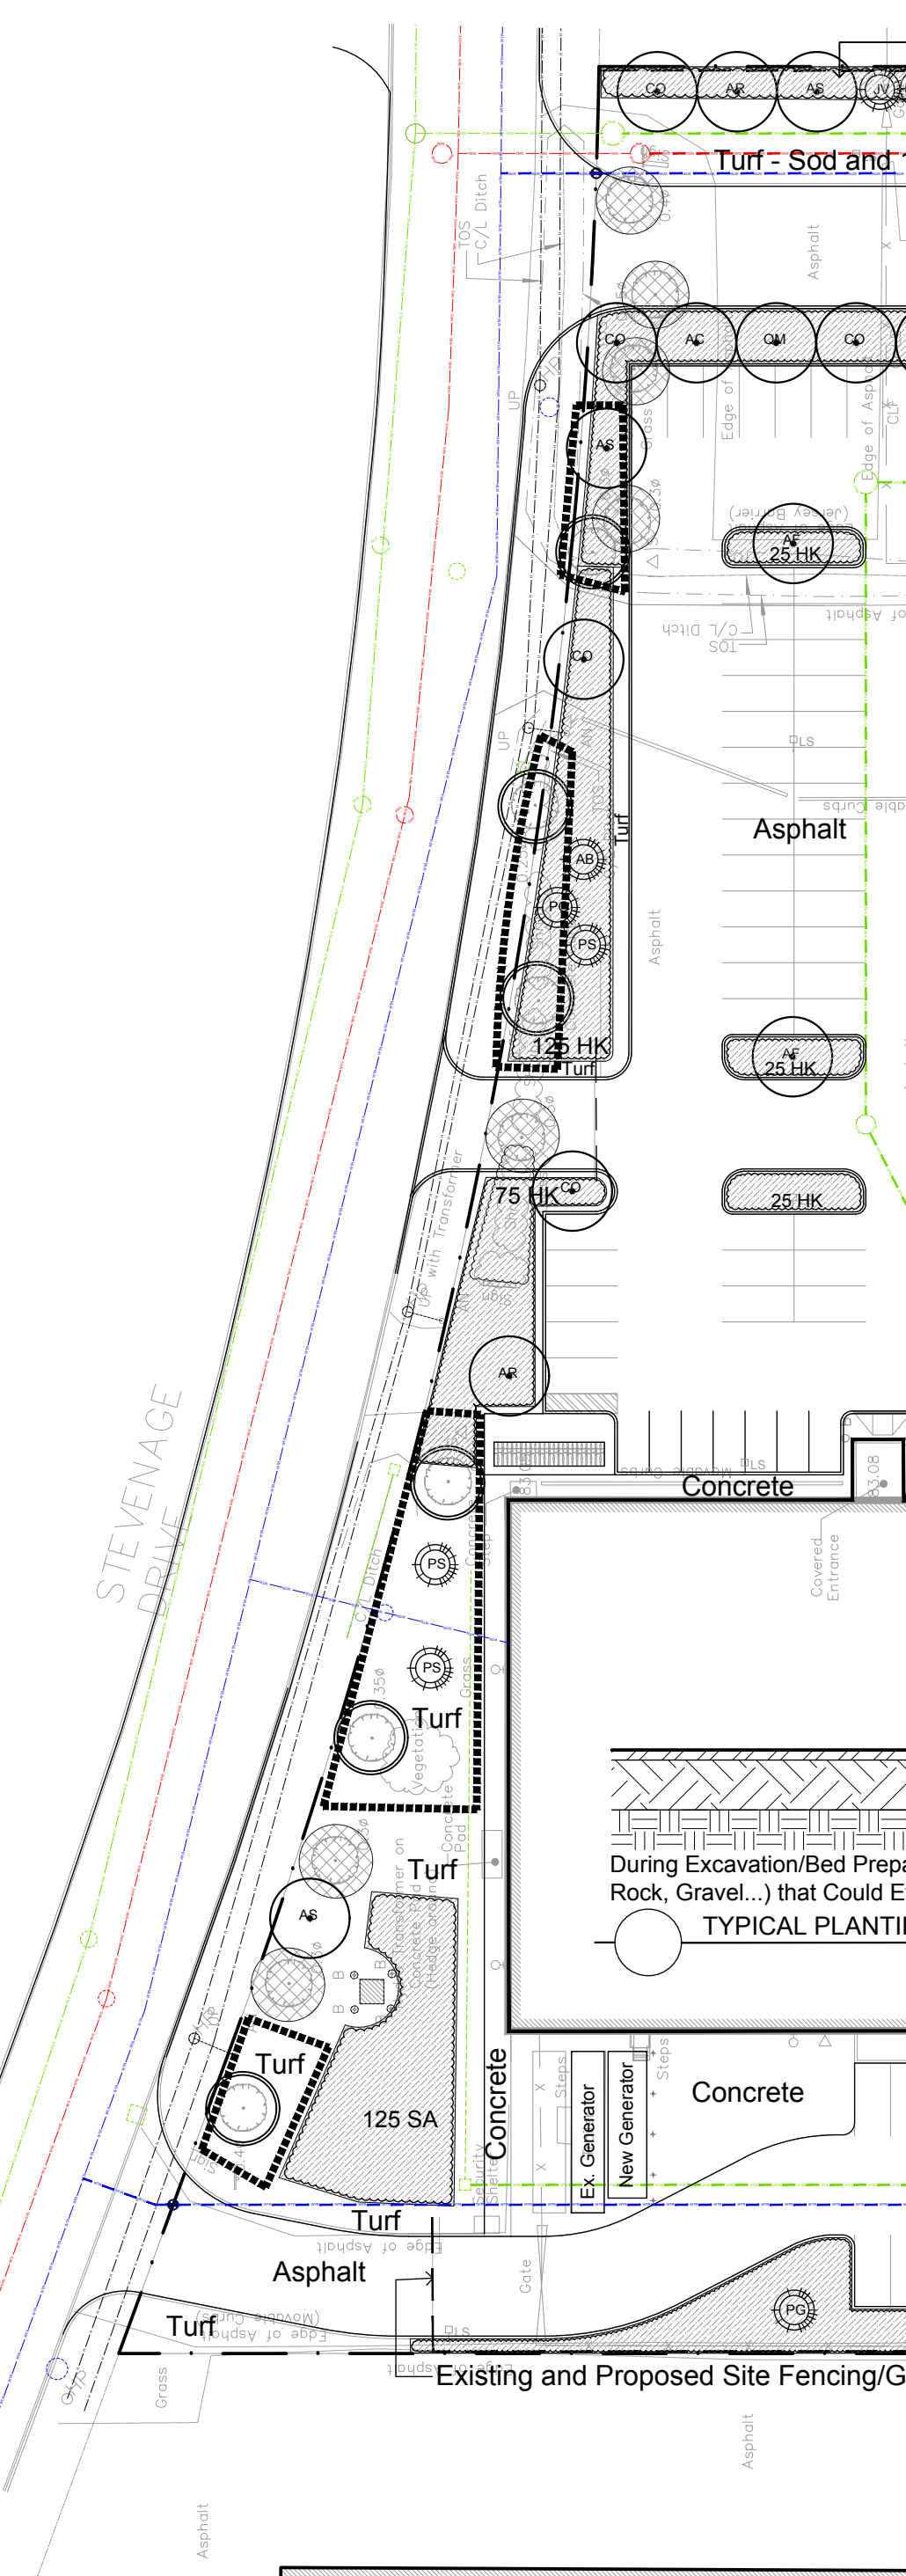

LEGEND

REFER TO TCR BY IFS

Existing Tree to Remain

Existing Tree to be Removed

Protection for Existing Trees

Proposed Coniferous Tree

Proposed Deciduous Tree

Proposed Planting Bed

TURF AREAS TO BE SOD/SEED C/W 150MM DEPTH TOPSOIL ON APPROVED SUBGRADE. SOD TO BE NUMBER ONE GRADE TURFGRASS NURSERY SOD per NSGA - Fine Fescue/Kentucky Bluegrass Sod. PLANTING MIX TO BE APPROVED BY LANDSCAPE ARCHITECT. ALL PLANT MATERIAL TO MEET CNLA STANDARDS, AND BE APPROVED BY LANDSCAPE ARCHITECT PRIOR TO PLANTING. REFER TO CIVIL ENGINEER'S DRAWING FOR ELEVATIONS / GRADING. ALL WORK TO INCLUDE 1 YEAR WARRANTY FROM DATE OF FINAL ACCEPTANCE. MAINTAIN ALL LANDSCAPE AREAS UNTIL FINAL ACCEPTANCE. INCLUDING MOWING OF TURF, WEEDING OF BEDS, WATERING, SWEEPING HARD SURFACES. PROVIDE WATERING OF ALL PLANT MATERIAL AS REQUIRED FOR PROPER ESTABLISHMENT, UNTIL END OF WARRANTY PERIOD.

The Landscape Plan is to be read in conjunction with the grading and survey plan, underground services engineering drawings, construction details and contract documents and cannot be used for construction until signed by the landscape architect. Bare root material to be planted in season only. All plant material locations to be staked on site by the landscape contractor and checked by the landscape architect prior to planting. All trees to be preserved on or directly adjacent to the site will be protected. Plant material are to be installed a minimum of; 3.0m away from any part of any hydro transformer, 3.0m corridor between a fire hydrant and the curb, a 2.5m radius beside or behind a fire hydrant, 2.0m from any servicing/utility line or structure.

Drawing Remains the Property of Gino J. Aiello Landscape Architect. Copyright Reserved by Gino J. Aiello Landscape Architect. Do Not Use or Reproduce Without Approval of Gino J. Aiello. Do Not Use For Construction Unless Signed By Landscape Architect. Contractor is Responsible for Verification of Site Locations of all Utilities. Report any Discrepancies Between Site and Drawing Immediately to Gino J. Aiello.

4	FOR SPC UPDATED SITE/CIVIL	MARCH 4 2019
3	FOR SPC SECOND SUBMISSION	JANUARY 15 2019
2	FOR SPC FIRST SUBMISSION	September 11 2018
1	FOR COORDINATION	September 5 2018
No, Revision		Date

GJALA

PROFESSIONAL LANDSCAPE ARCHITECT

PROFESSIONAL SEAL

PROFESSIONAL SEAL

Property Owner

Sysco - Tannis

2390 Steevevange Drive

Ottawa, ON K1G 3W3

Gino J. Aiello landscape architect

www.GJALA.com

Gino@GJALA.com (613) 852 1343

110 Didsbury Road Unit # 9 | Ottawa Ontario | K2T 0C2

Project

SITE & BUILDING EXPANSION

2390 Steevevange Drive

Drawing

Landscape Plan

Date: SEPTEMBER 2018

Scale: 1:500

City of Ottawa

Dwg - #17811

Sheet Number

L1

D07-12-18-0135