


Symbol	Label	Quantity	Manufacturer	Catalog Number	Description	Lamp	Number Lamps	Filename	Lumens Per Lamp	Light Loss Factor	Wattage
	A	22	EATON - LUMARK (FORMER COOPER LIGHTING)	NAV-AF-04-D-UNV-T3	NAVION ROADWAY AND AREA LUMINAIRE (4) 70 CRI, 4000K, 1050mA LIGHT SQUARES WITH 16 LEADS EACH AND TYPE III OPTICS Industrial, Landscape, Library, Office, Parking, Parks, Pathway, Pedestrian, Prison, Recreation, Residential Retail, Roadway, Sidewalk, Site, Street, Substation, Security, Corrosion Resistant, Vandal Resistant, Wet Location ABSOLUTE PHOTOMETRY IS BASED ON CALIBRATION FACTORS CREATED USING LAB LUMEN STANDARDS IN GONIOPHOTOMETER WITH TEST DISTANCE OF 28.75 FEET		64	NAV-AF-04-D-UNV-T3.ies	381	0.9	225
	B	4	EATON - LUMARK (FORMER COOPER LIGHTING)	NAV-AF-04-D-UNV-T3	NAVION ROADWAY AND AREA LUMINAIRE (4) 70 CRI, 4000K, 1050mA LIGHT SQUARES WITH 16 LEADS EACH AND TYPE III OPTICS Industrial, Landscape, Library, Office, Parking, Parks, Pathway, Pedestrian, Prison, Recreation, Residential Retail, Roadway, Sidewalk, Site, Street, Substation, Security, Corrosion Resistant, Vandal Resistant, Wet Location ABSOLUTE PHOTOMETRY IS BASED ON CALIBRATION FACTORS CREATED USING LAB LUMEN STANDARDS IN GONIOPHOTOMETER WITH TEST DISTANCE OF 28.75 FEET		64	NAV-AF-04-D-UNV-T3.ies	381	0.9	450
	C	36	EATON - LUMARK (FORMER COOPER LIGHTING)	XTOR3B	CROSSOUR 26W WALL MOUNT LED	EATON LED 5000K	1	XTOR3B.ies	2750	0.9	25.5
	D	8	EATON - MCGRAW-EDISON (FORMER COOPER LIGHTING)	IST-AF-1200-LED-E1-SL2	IMPACT ELITE LED TRAPEZOID LUMINAIRE LIGHT SQUARE WITH ACCUED OPTICS-TYPE II W/SPILL CONTROL	(16) 4000K CCT, 70 CRI LEDS ABSOLUTE PHOTOMETRY IS BASED ON CALIBRATION FACTORS CREATED USING LAB LUMEN STANDARDS IN GONIOPHOTOMETER	16	IST-AF-1200-LED-E1-SL2.ies	416	0.9	66
	D1	15	EATON - MCGRAW-EDISON (FORMER COOPER LIGHTING)	IST-AF-1200-LED-E1-SL4	IMPACT ELITE LED TRAPEZOID LUMINAIRE LIGHT SQUARE WITH ACCUED OPTICS-TYPE IV W/SPILL CONTROL	(16) 4000K CCT, 70 CRI LEDS ABSOLUTE PHOTOMETRY IS BASED ON CALIBRATION FACTORS CREATED USING LAB LUMEN STANDARDS IN GONIOPHOTOMETER	16	IST-AF-1200-LED-E1-SL4.ies	385	0.9	66

Description	Symbol	Avg	Max	Min	Max/Min	Avg/Min
Back road	+	1.4 fc	2.6 fc	1.0 fc	2.6:1	1.4:1
Main Entrance & Docks	+	2.5 fc	6.0 fc	1.0 fc	6.0:1	2.5:1
Main Parking	+	2.5 fc	4.5 fc	1.0 fc	4.5:1	2.5:1
Rear Parking	+	2.1 fc	3.2 fc	1.0 fc	3.2:1	2.1:1
Spill Light	+	0.7 fc	2.5 fc	0.0 fc	N/A	N/A
Truck Parking	+	2.1 fc	3.2 fc	1.0 fc	3.2:1	2.1:1

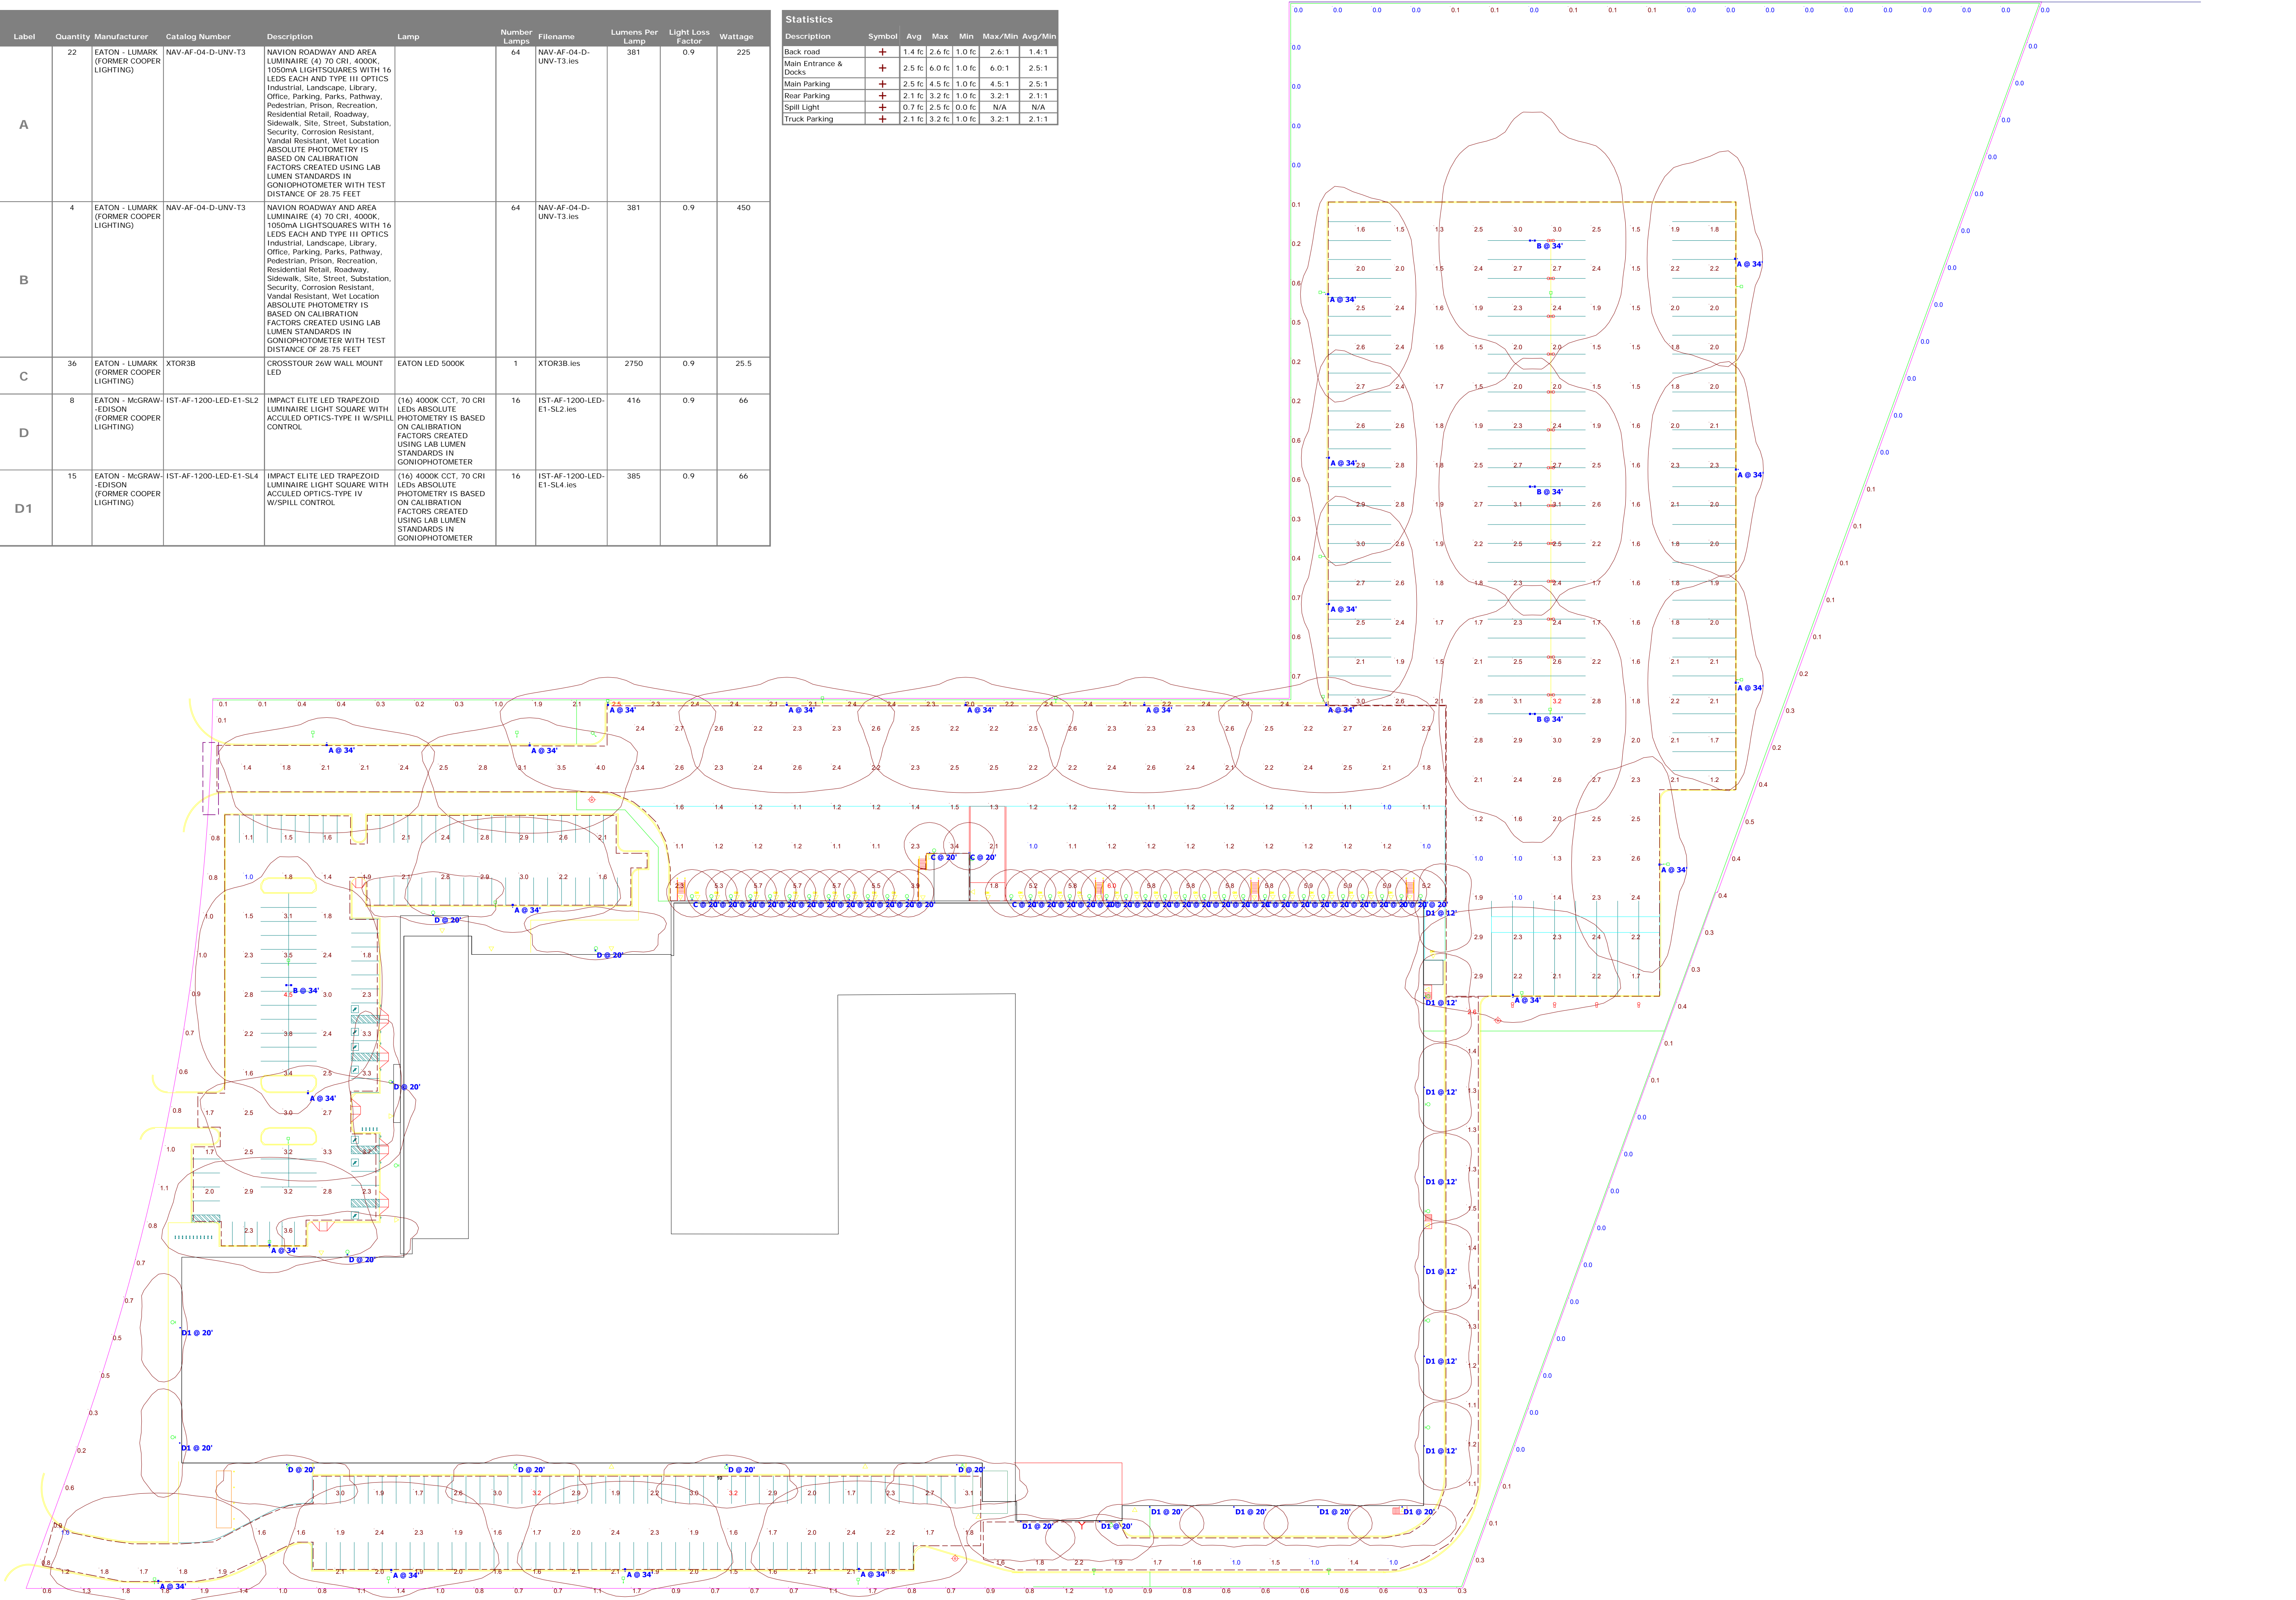

Plan View
Scale - 1" = 45ft