


DRAWING LEGEND

CS	CATCH BASIN
CH	MANHOLE
CB	CATCH BASIN/MANHOLE
W	WATER SERVICE / WATERMAIN
SM	SANITARY SEWER
ST	STORM SEWER
PH	FIRE HYDRANT
PC	FIRE DEPARTMENT CONNECTION
UP	UTILITY POLE
+	EXISTING GRADE ELEVATION
+ 83.79	PROPOSED GRADE ELEVATION
CONCRETE	CONCRETE
GRANULAR SURFACE	GRANULAR SURFACE
LIGHT DUTY PAVEMENT	LIGHT DUTY PAVEMENT
HEAVY DUTY PAVEMENT	HEAVY DUTY PAVEMENT
SLOPE OF GRADE	SLOPE OF GRADE
EMERGENCY OVERLAND FLOW	EMERGENCY OVERLAND FLOW
SWALE/DITCH (CENTRENALS)	SWALE/DITCH (CENTRENALS)
TOP OF SLOPE	TOP OF SLOPE
BASE	BOTTOM OF SLOPE
150mm CORR / DEPRESSED CURB	150mm CORR / DEPRESSED CURB
SILT FENCE BARBER	SILT FENCE BARBER
PROPERTY LINE	PROPERTY LINE
PFL	FIRST FLOOR ELEVATION
USF	UNDERSIDE OF FOOTING ELEVATION

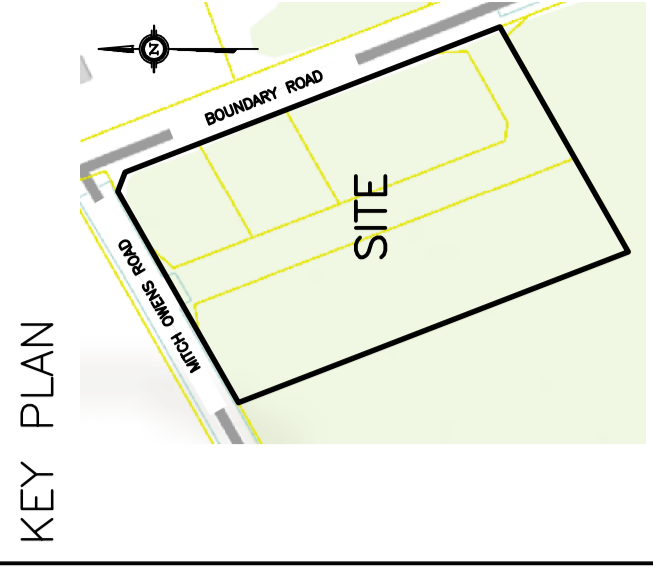

No.	Date	REVISION
5	MAR 5-19	RE-ISSUED FOR APPROVAL
4	FEB 22-19	RE-ISSUED TO OSSO FOR SEPTIC PERMIT
3	DEC 19-18	ISSUED FOR APPROVAL
2	DEC 13-18	ISSUED TO OSSO FOR SEPTIC PERMIT
1	JUN 9-18	ISSUED FOR CLIENT REVIEW


D. B. GRAY ENGINEERING INC.
 700 Long Point Circle
 Ottawa, Ontario K1T 4E9
 Tel: 613-425-9044
 dgray@dbgray.com

**PROPOSED
 CROSS DOCK FACILITY
 MITCH OWENS ROAD /
 BOUNDARY ROAD
 OTTAWA, ONTARIO**


SITE SERVICING PLAN

Engineer's Seal


 D.B. GRAY
 P. ENG.
 17016502
 JUN 9-18
 1:300
 18029
 C-4
 of 8

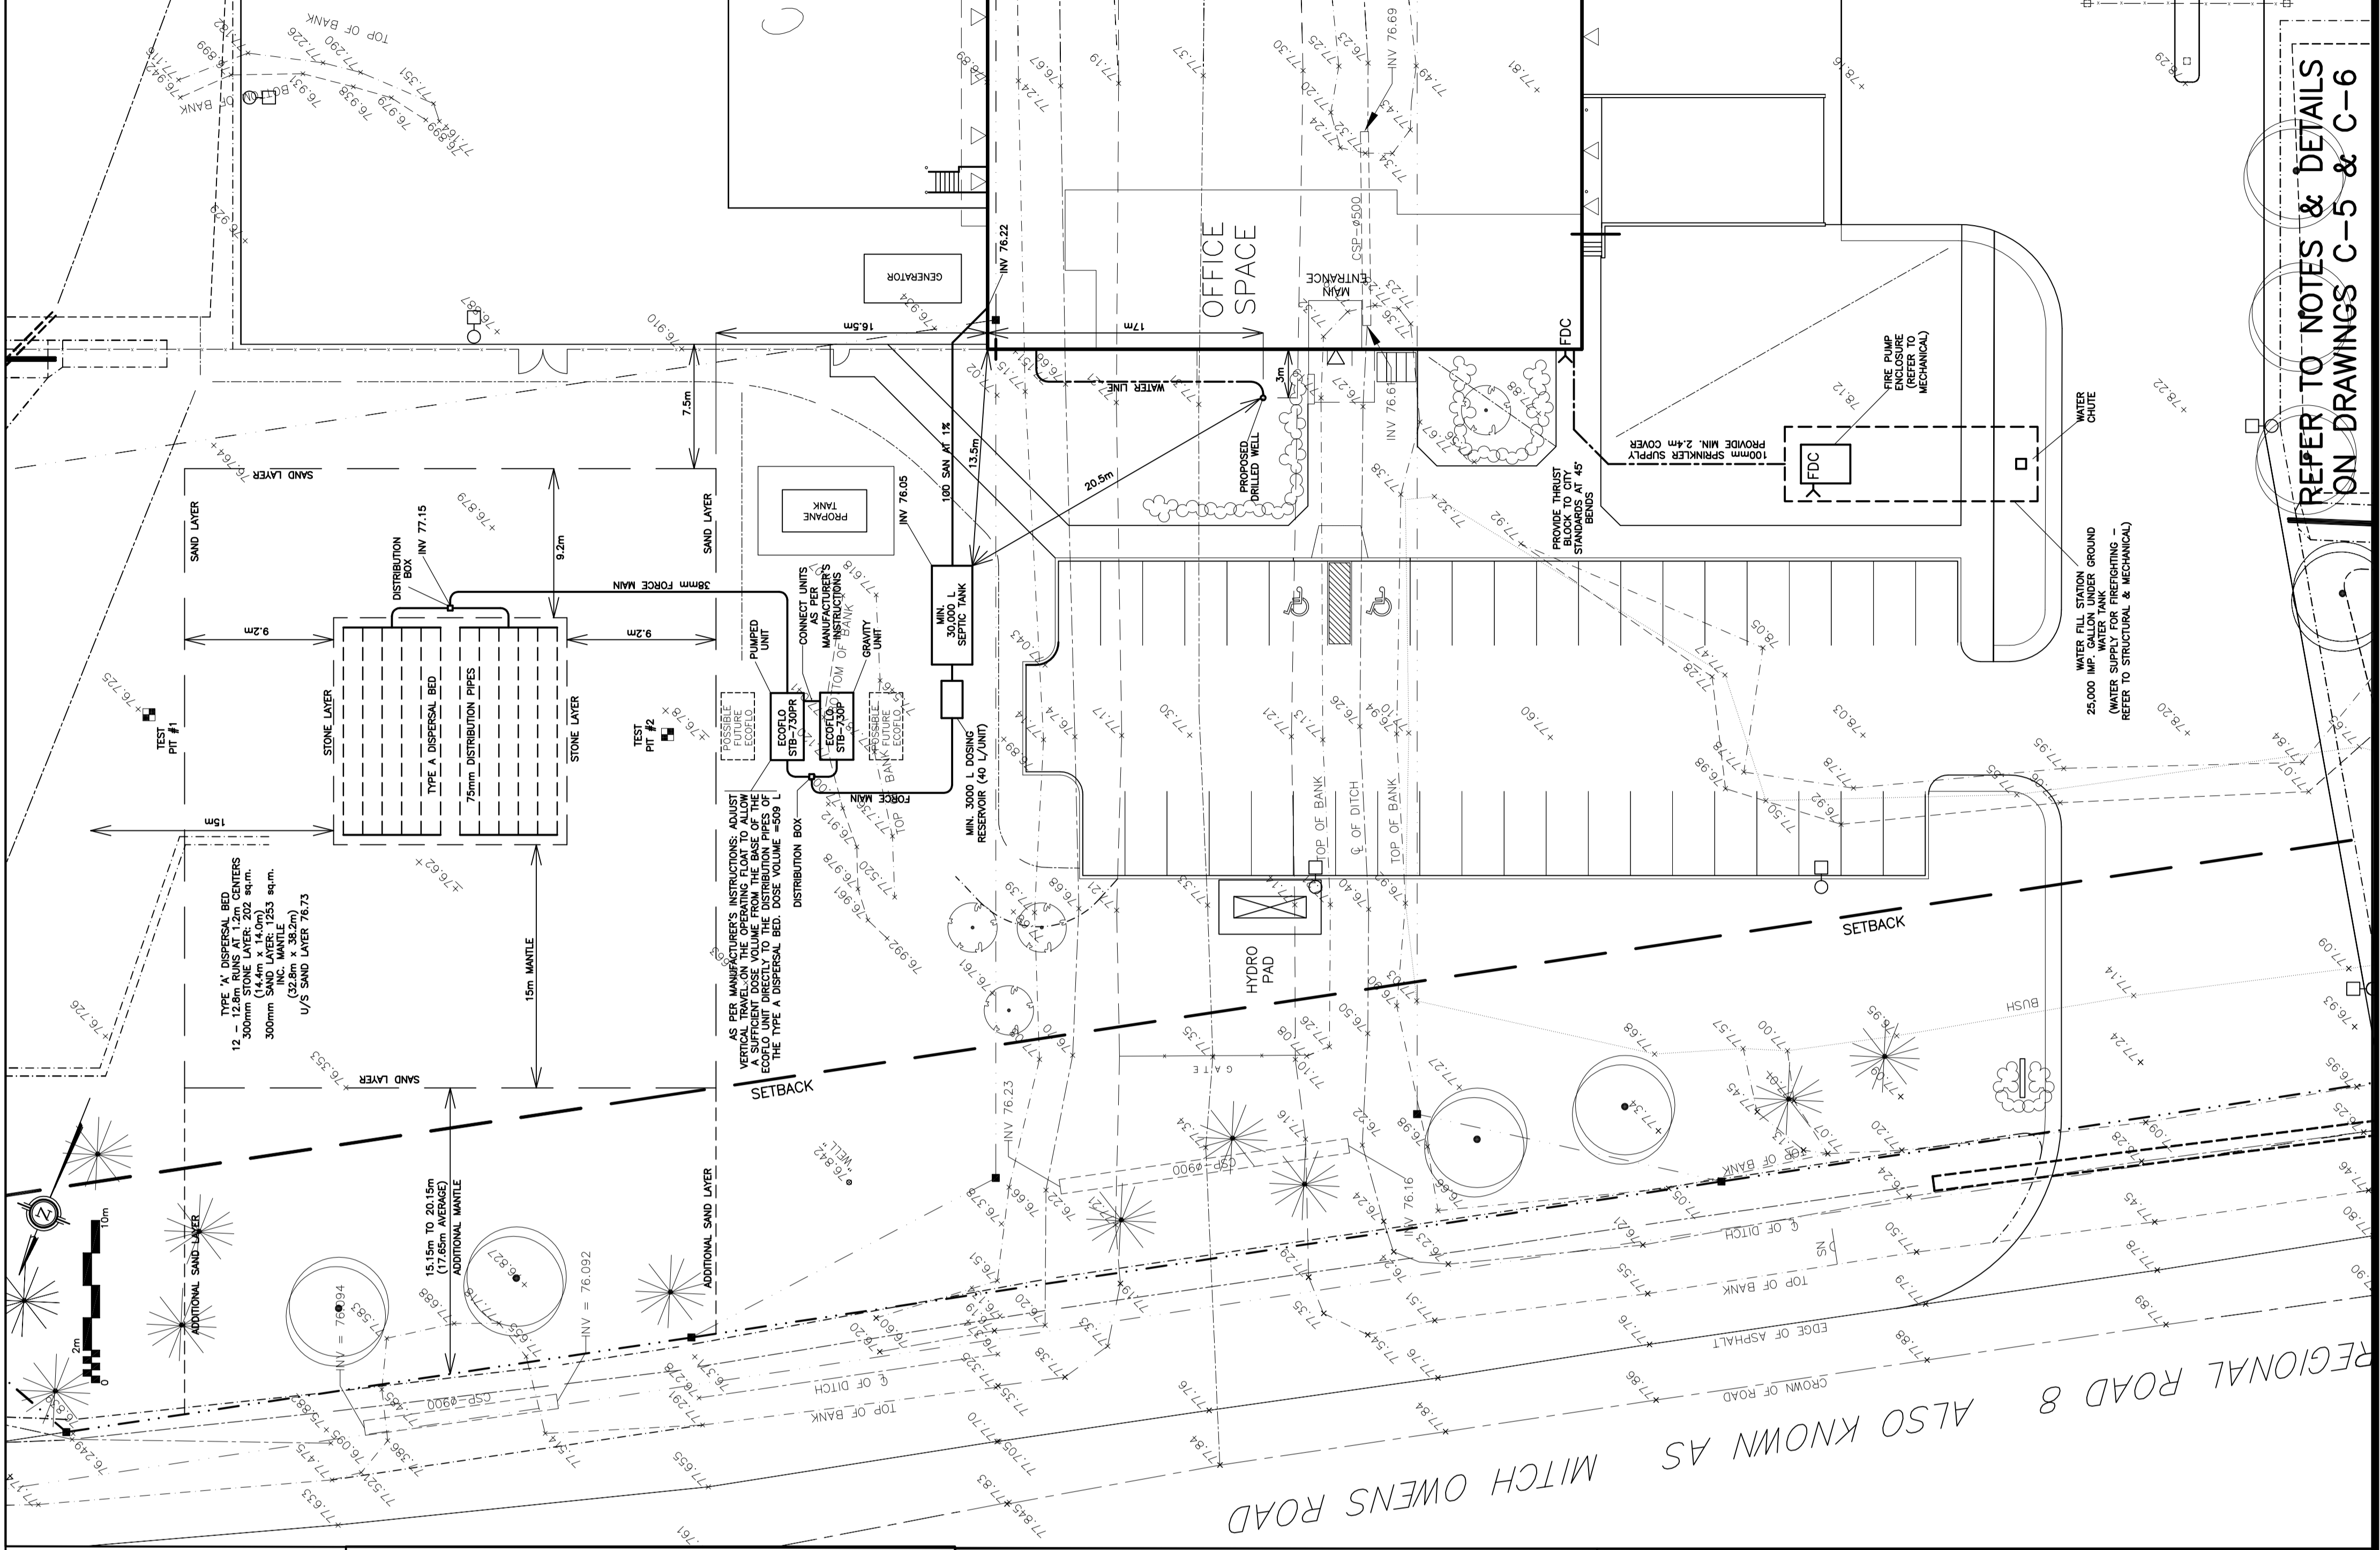


**REFER TO NOTES & DETAILS
 ON DRAWINGS C-5 & C-6**

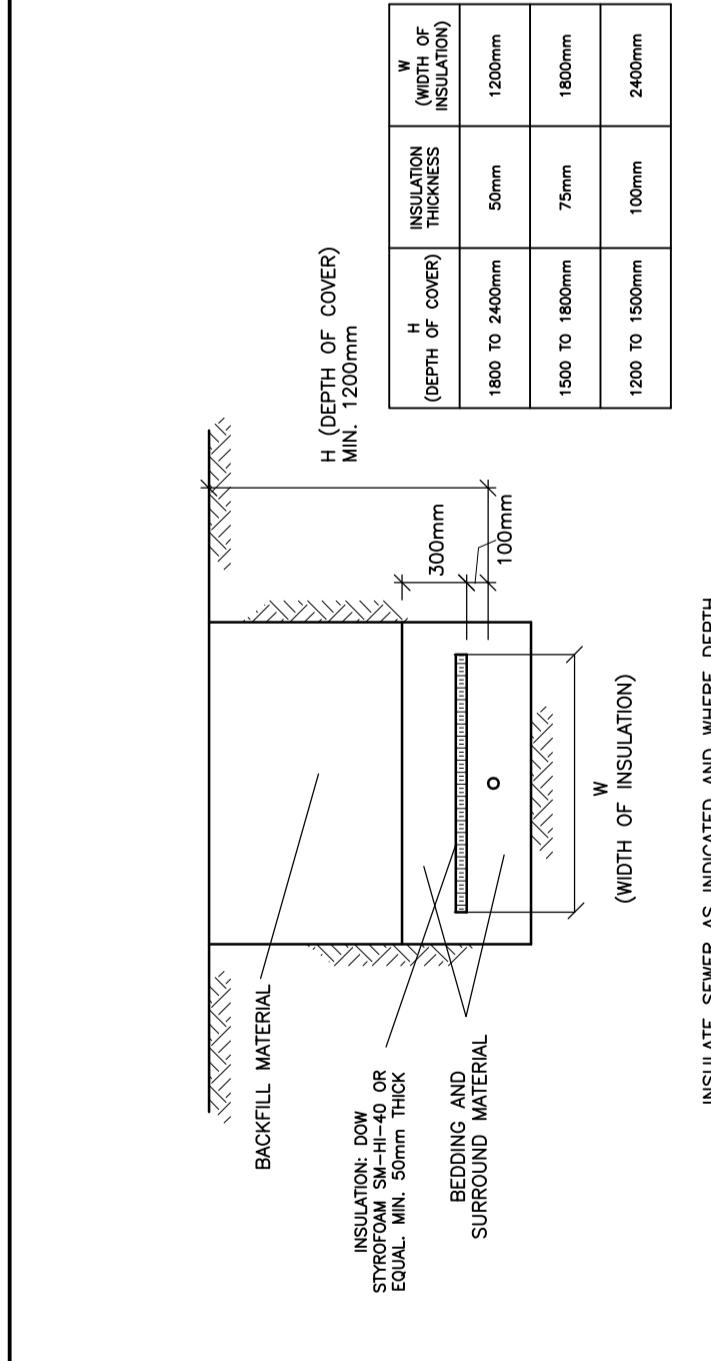


**INSULATION OF WELL WATER LINE
 SHALLOW TRENCHES
 N.T.S.**

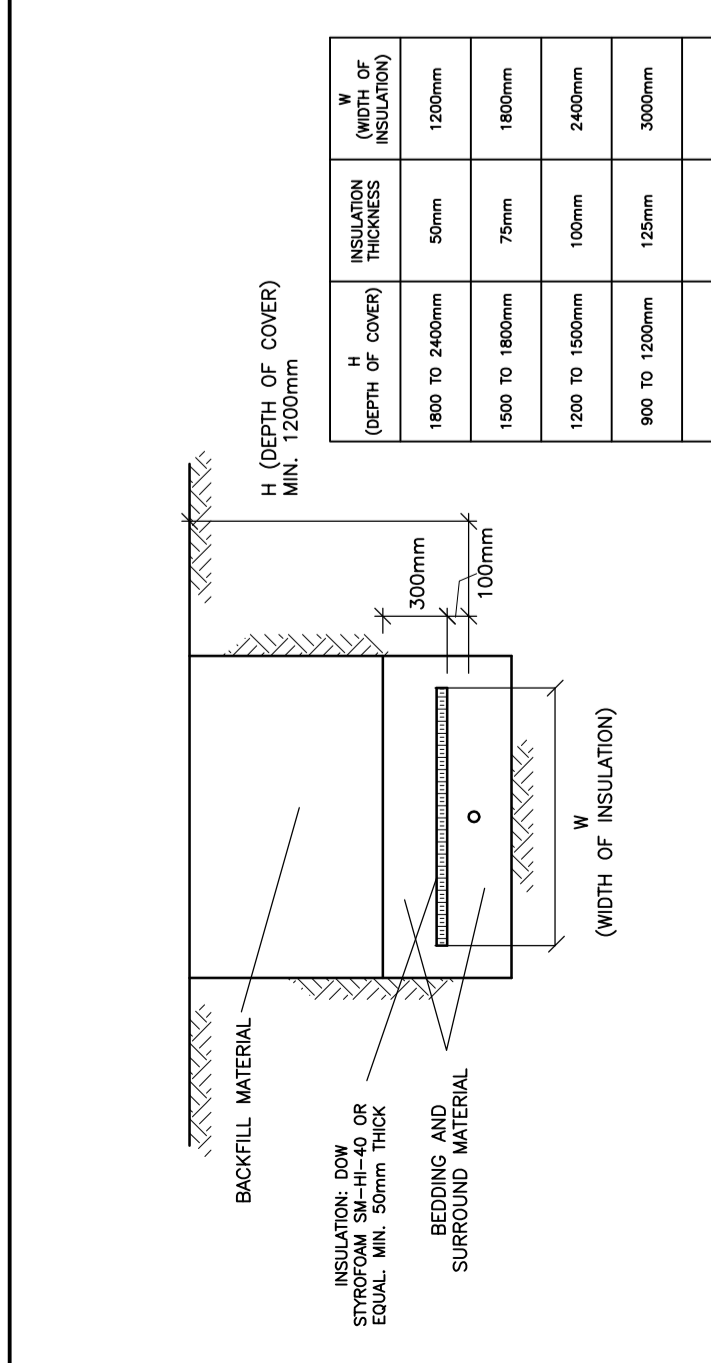

**INSULATION OF SANITARY
 FORCEMAIN IN SHALLOW TRENCHES
 N.T.S.**

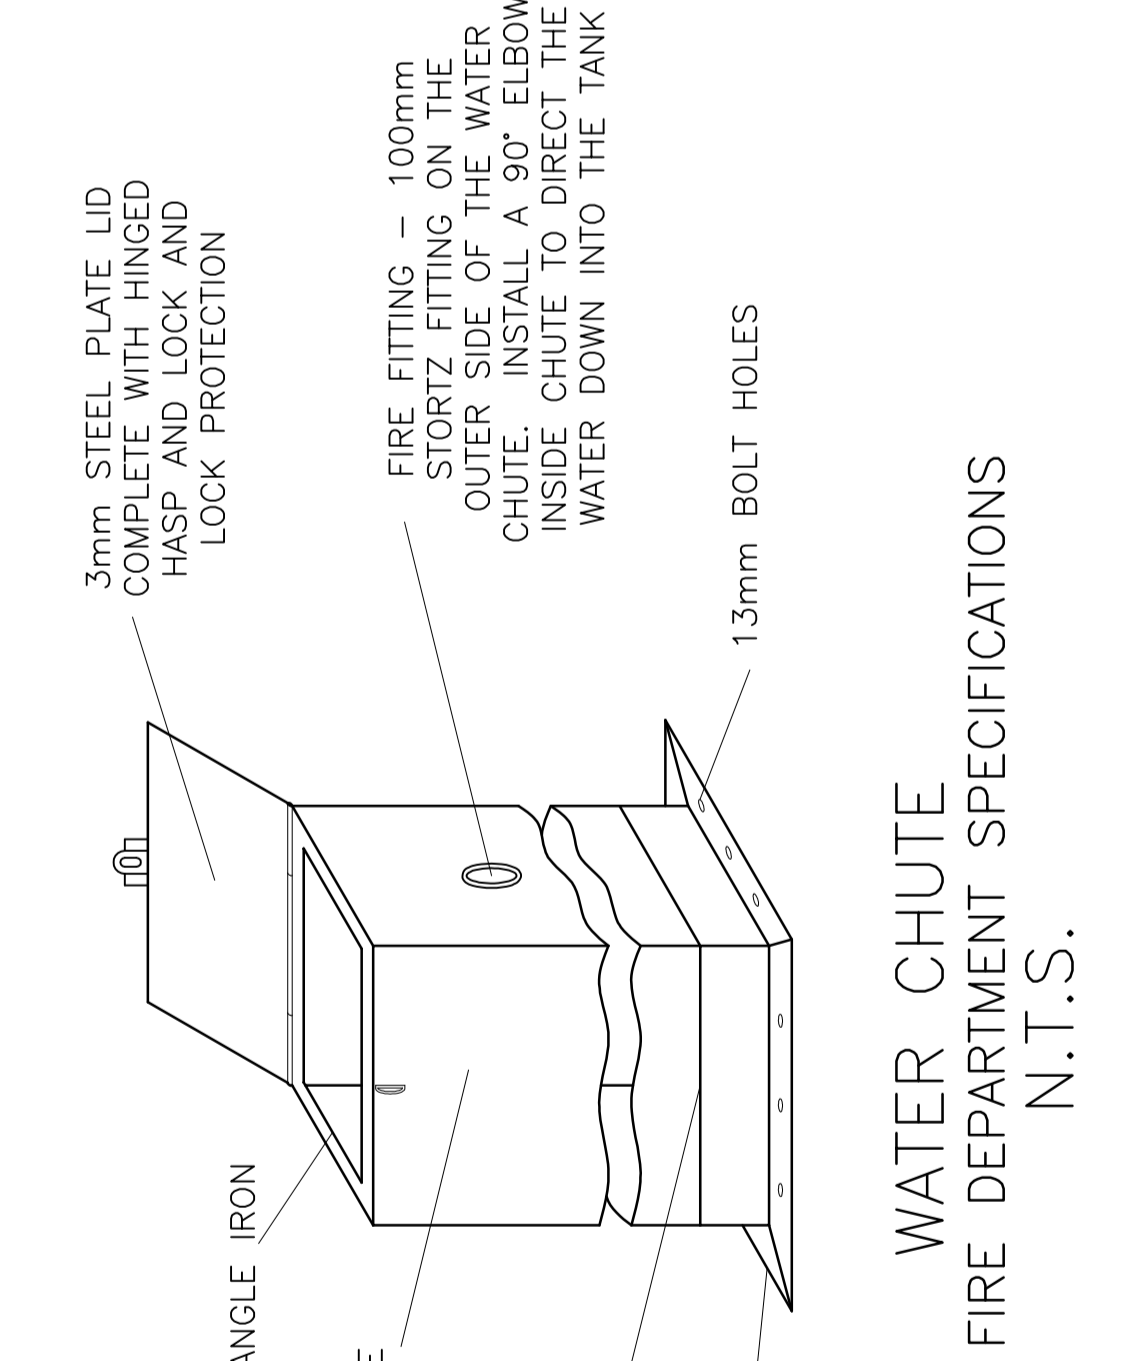

**WATER CHUTE
 AS PER FIRE DEPARTMENT SPECIFICATIONS
 N.T.S.**

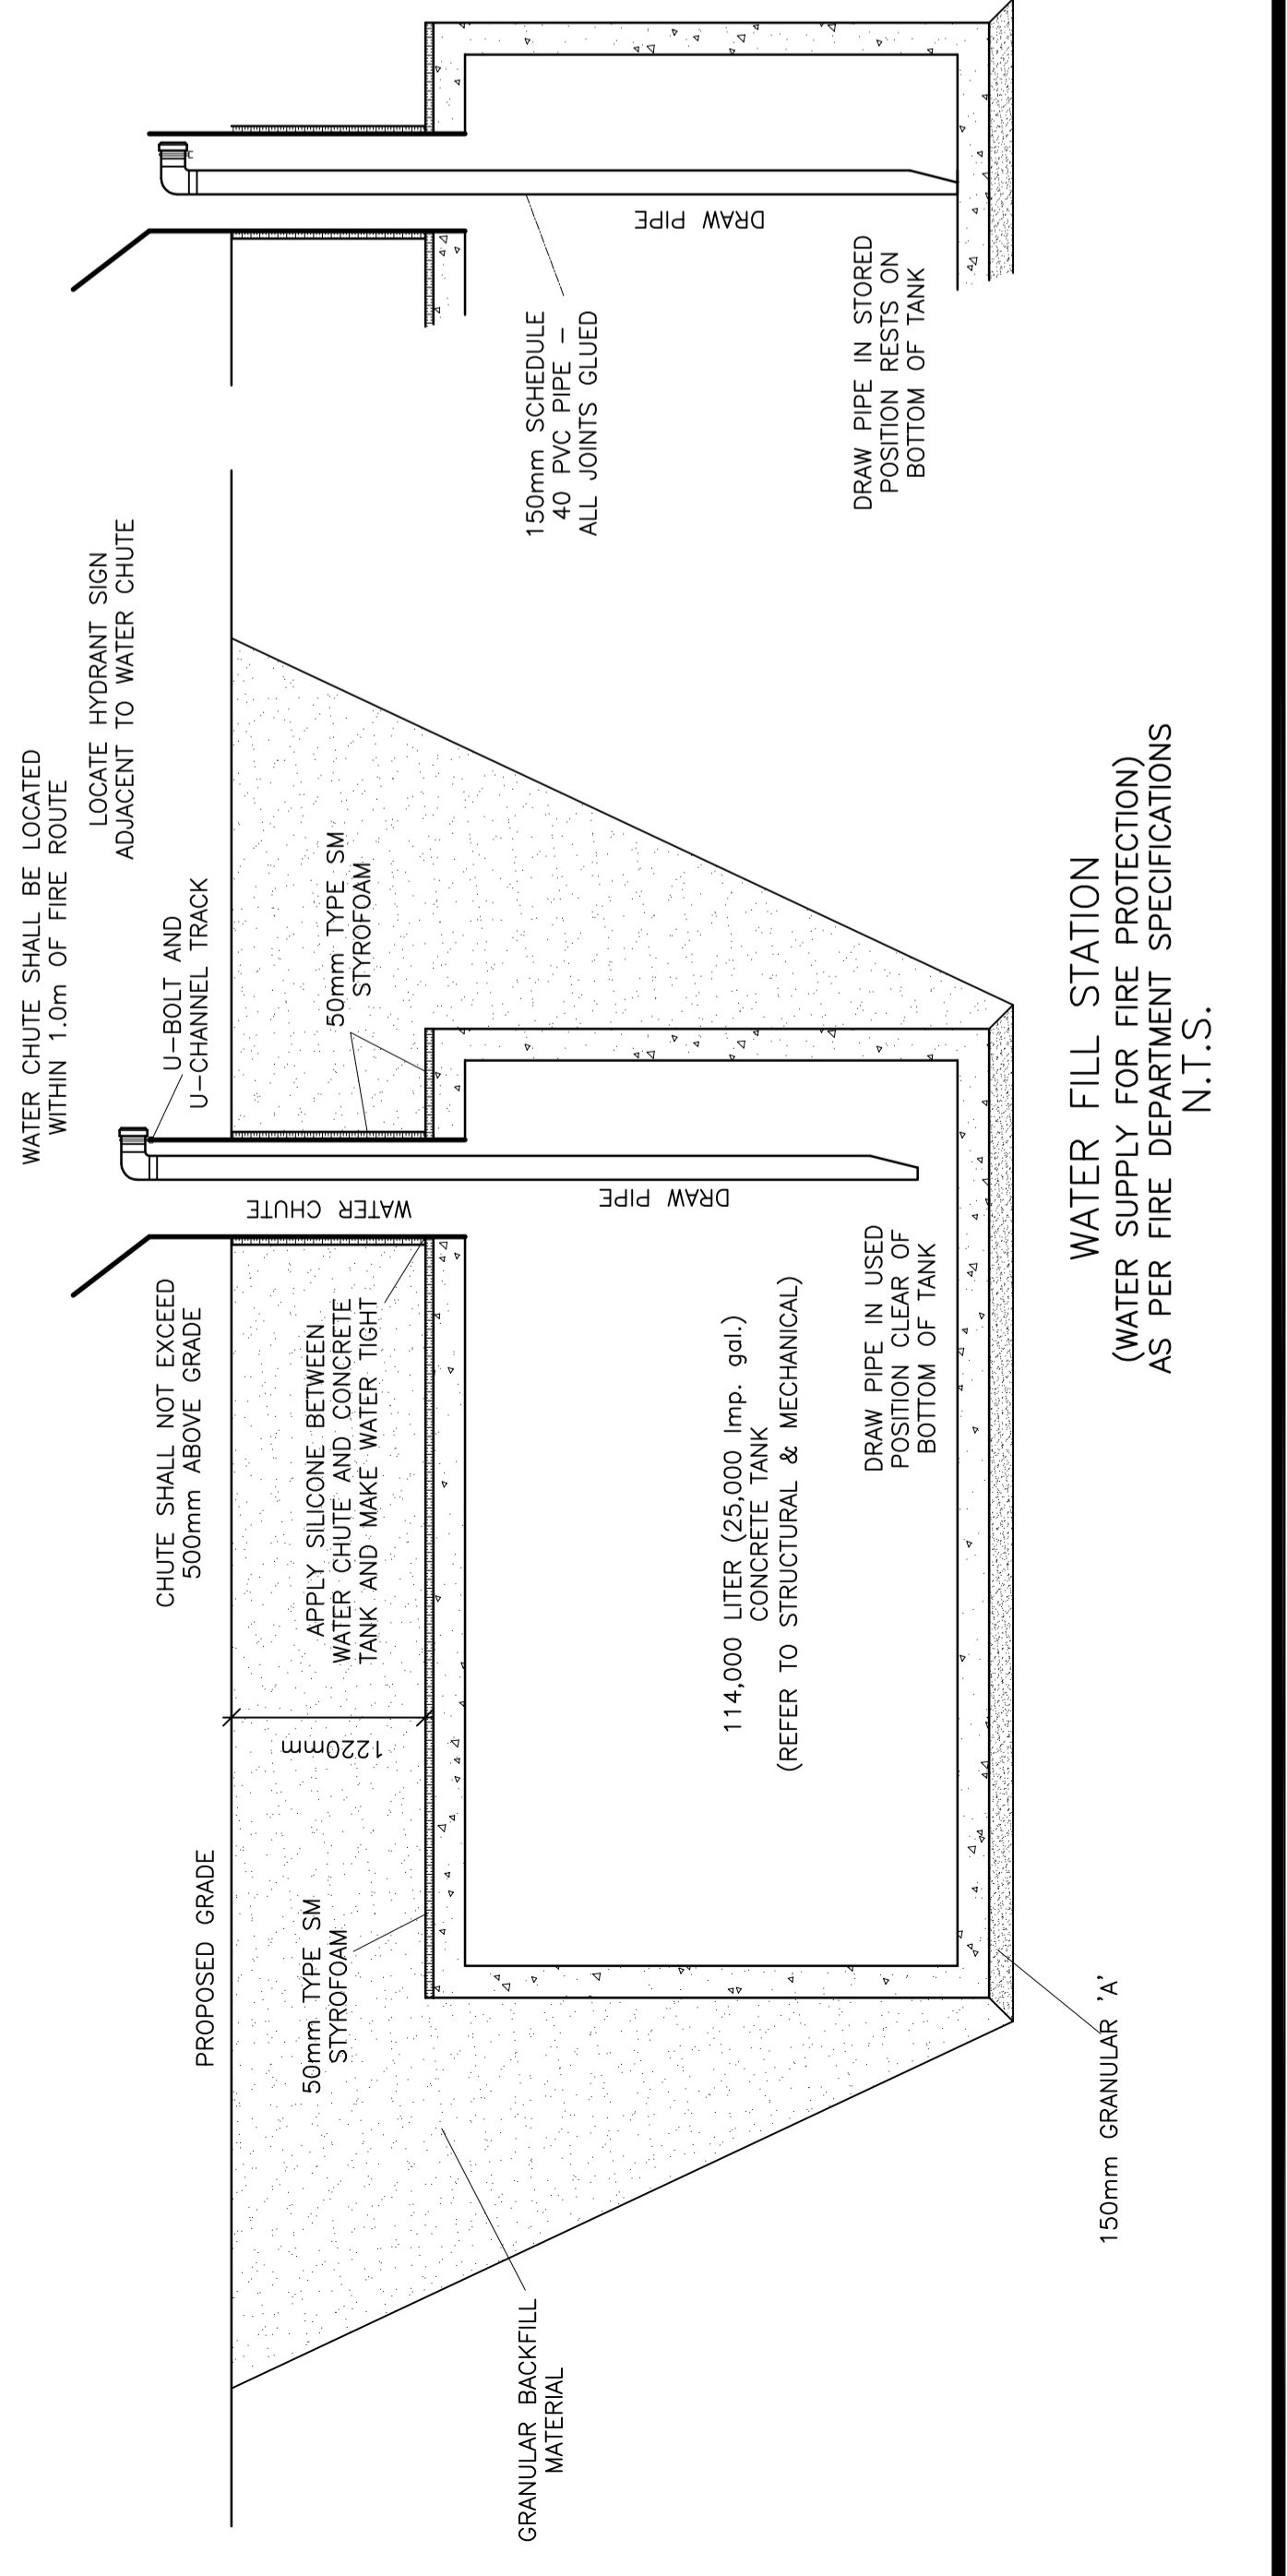

**WATER FILL STATION
 (WATER SUPPLY FOR FIRE PROTECTION)
 AS PER FIRE DEPARTMENT SPECIFICATIONS
 N.T.S.**