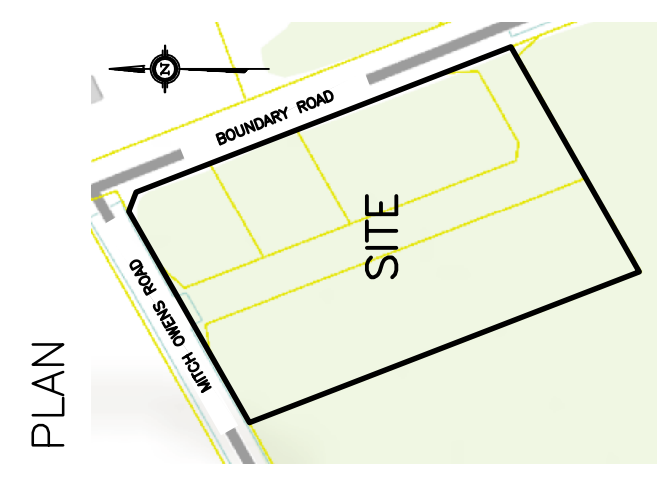


[illegible]


D. B. GRAY ENGINEERING INC.
Stormwater Management • Grading & Drainage • Storm & Sanitary Sewers • Watermain

700 Long Point Circle
 Ottawa, Ontario K1T 4E9


Tel: 613-425-8044
 dbgray@rogers.com

Project

SURFACE TREATMENT & PAVEMENT DETAILS

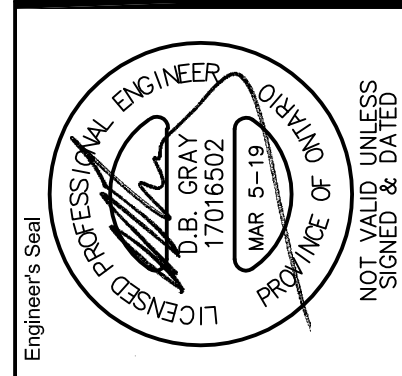

Drawing No. C-2 of 8

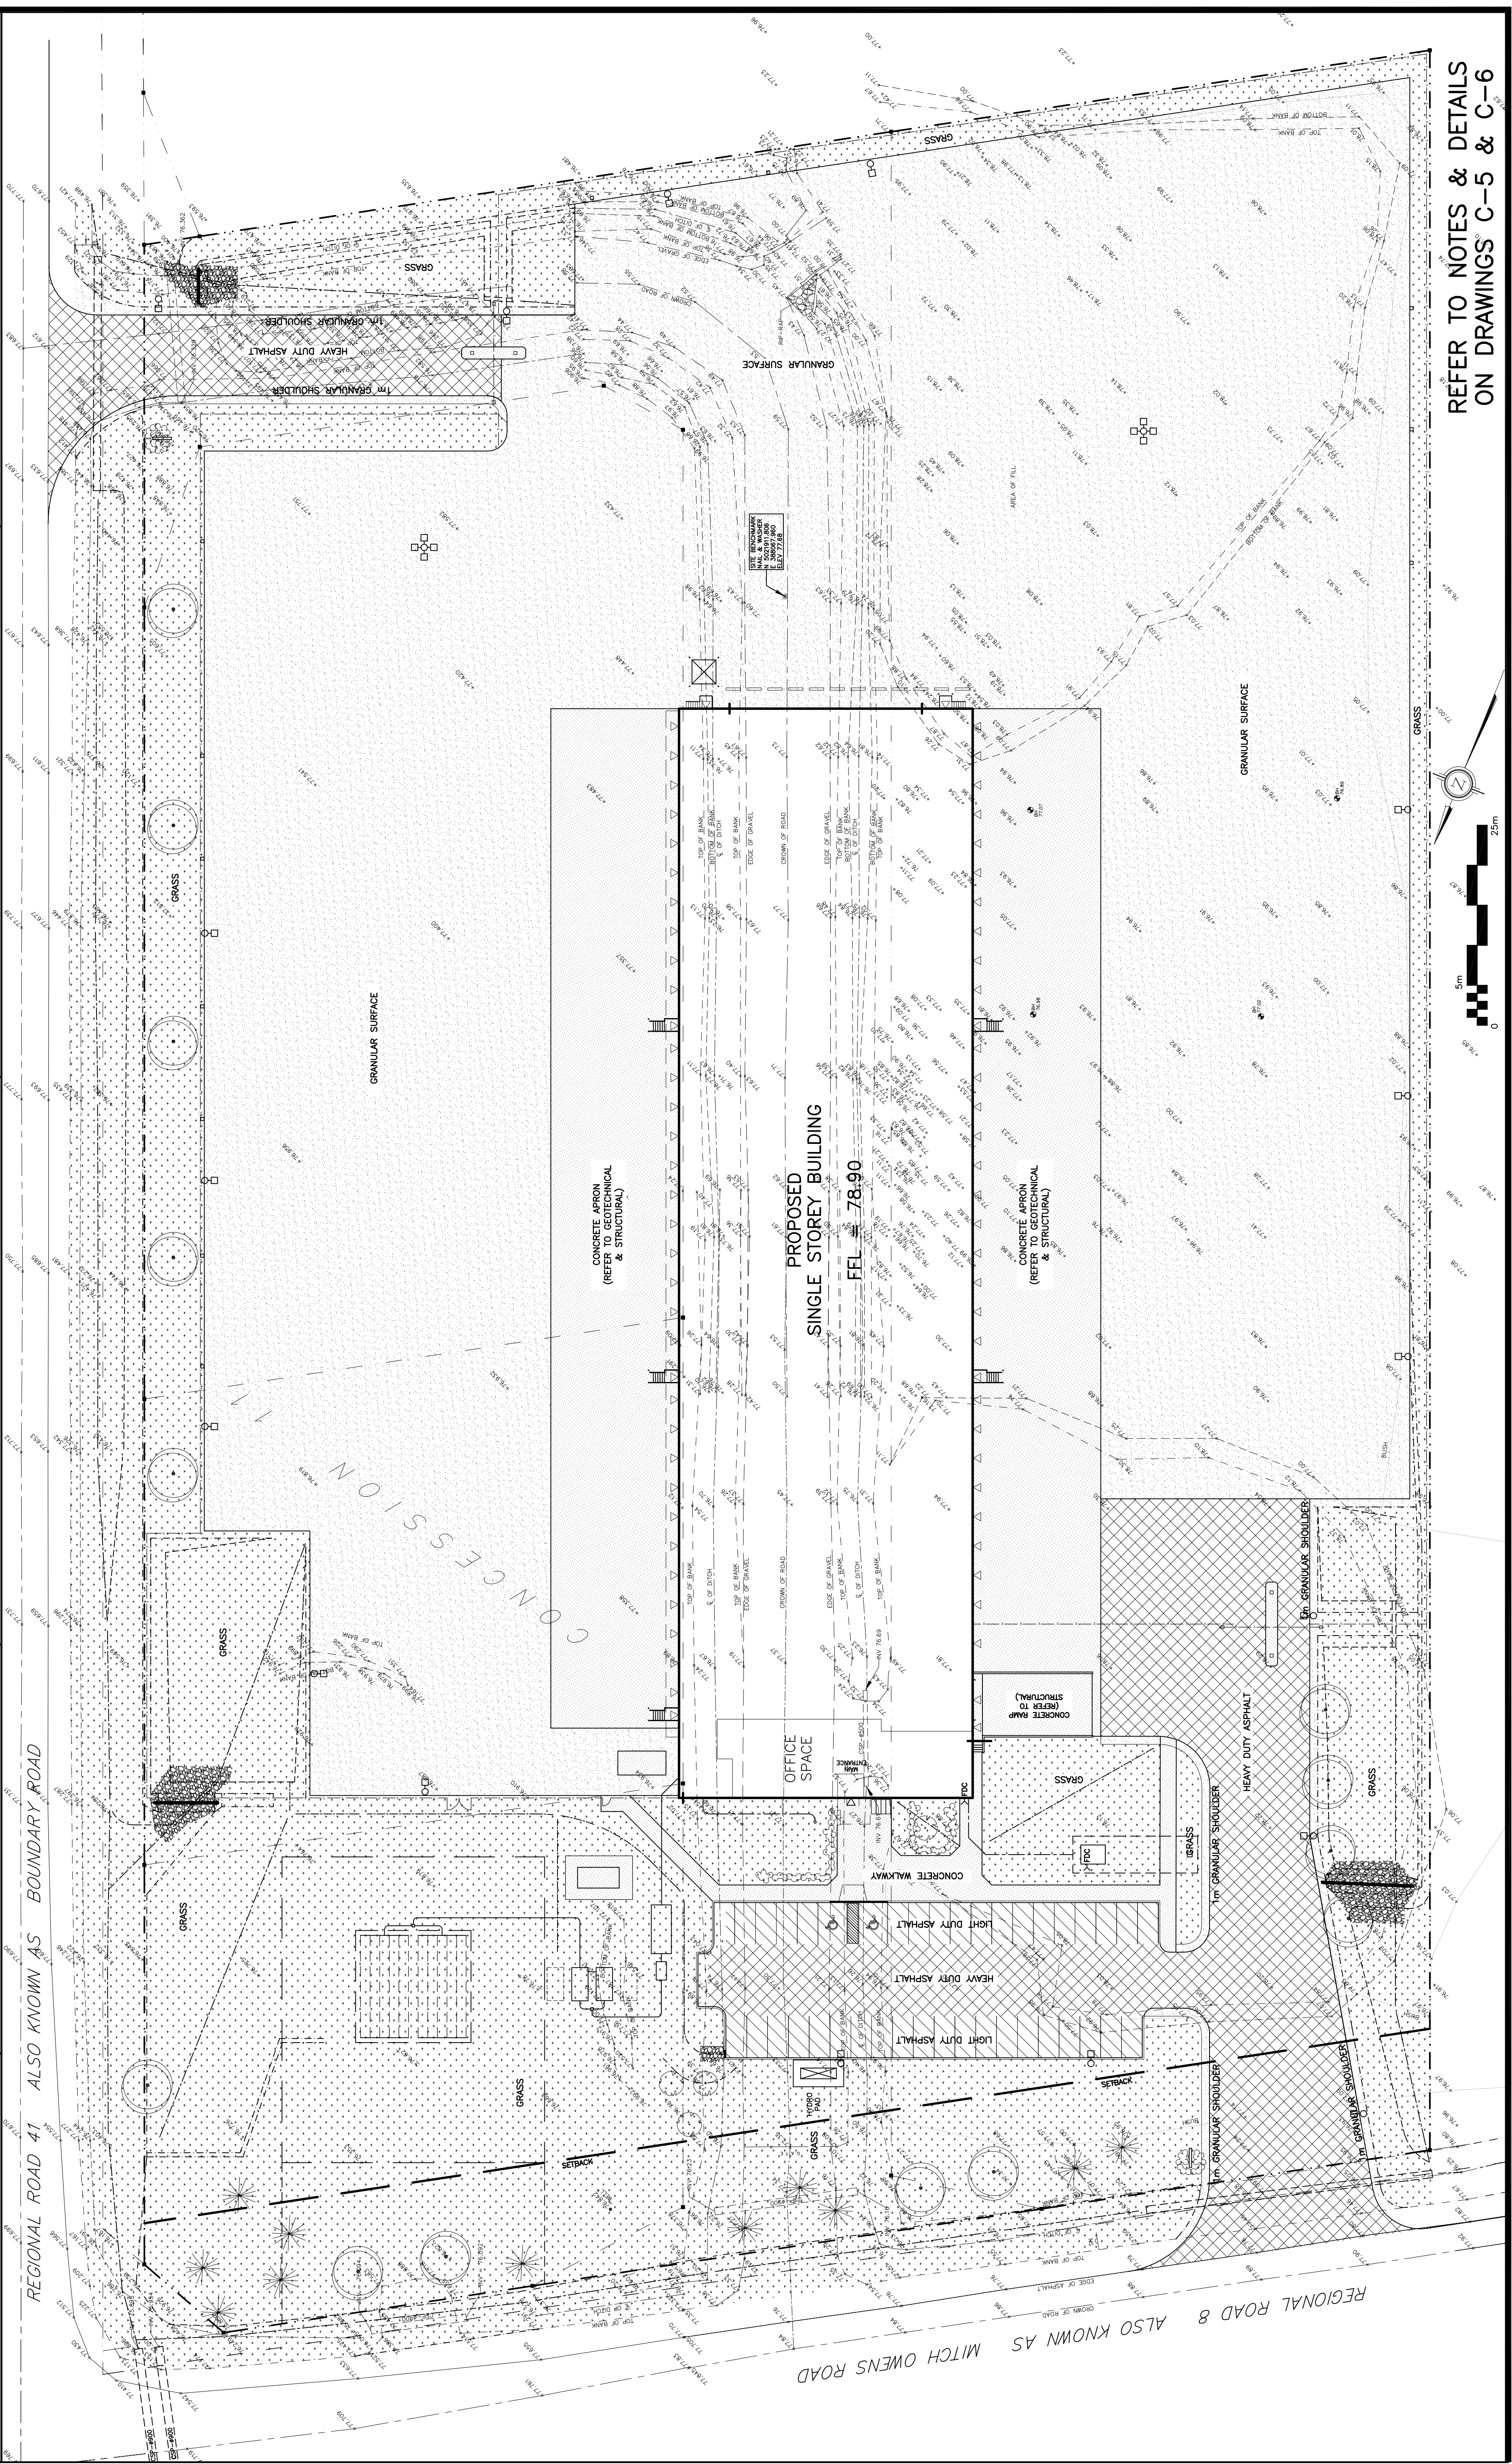

REFER TO NOTES & DETAILS
ON DRAWINGS C-5 & C-6