

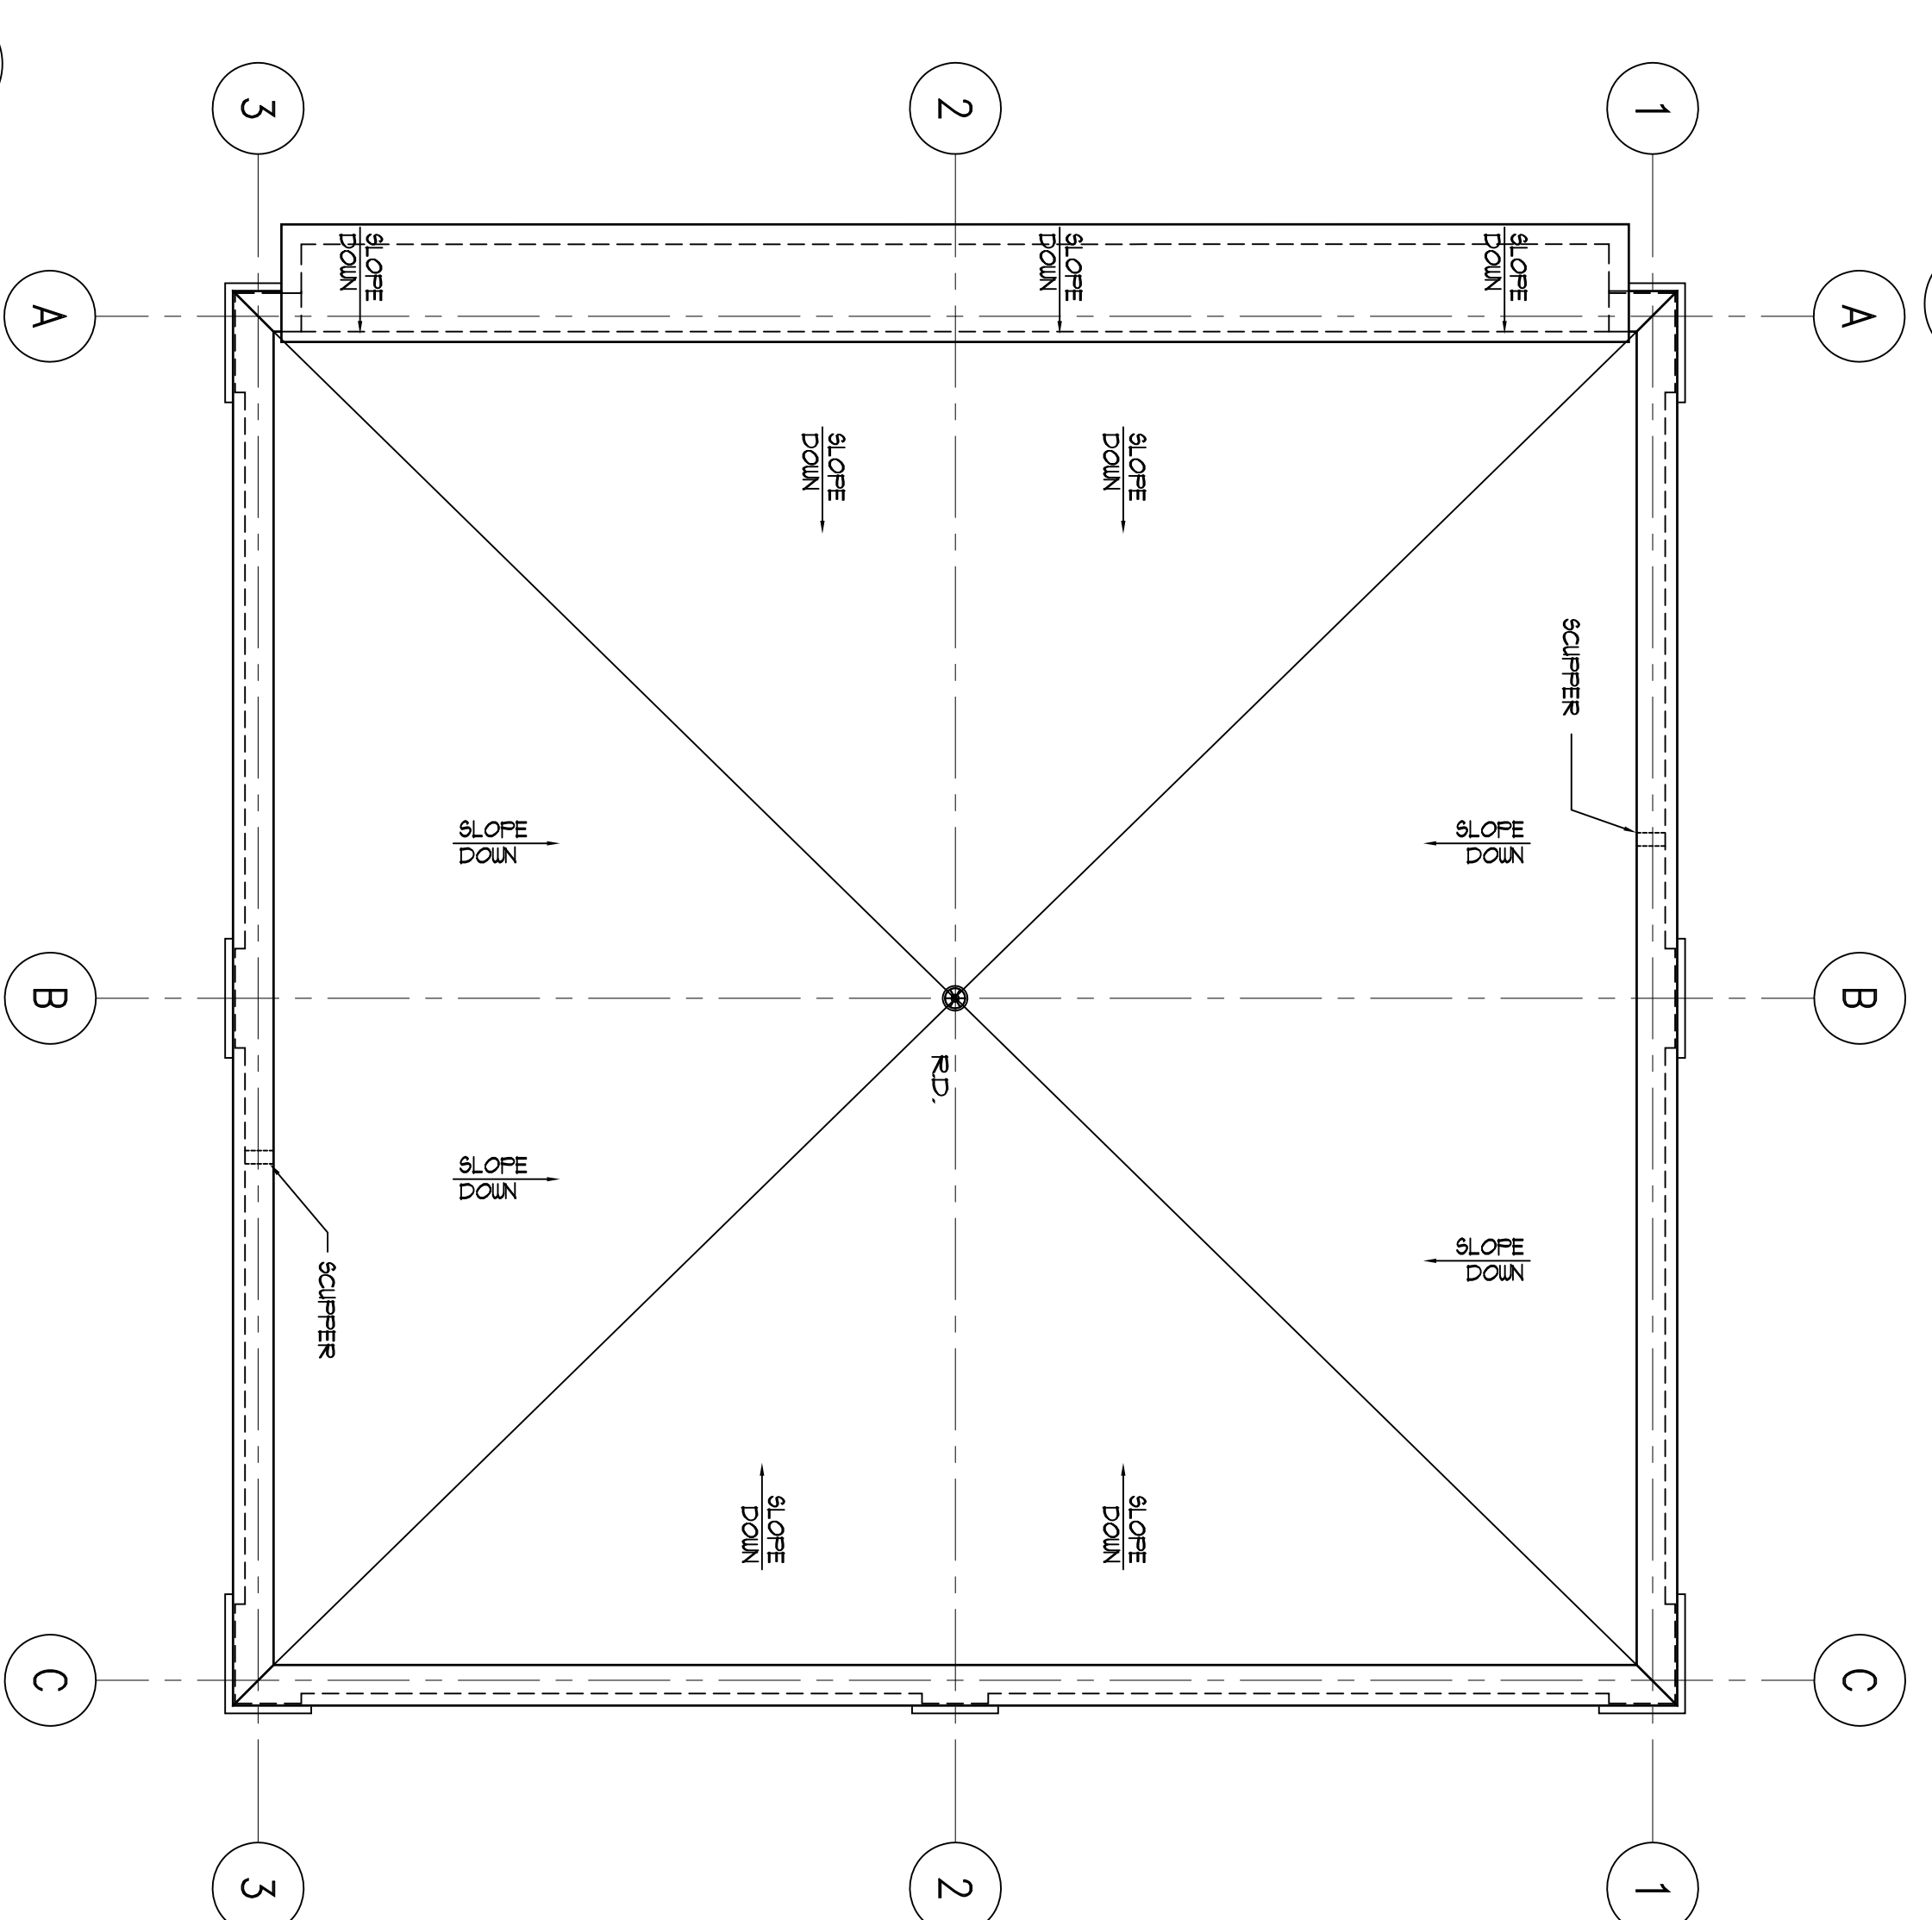
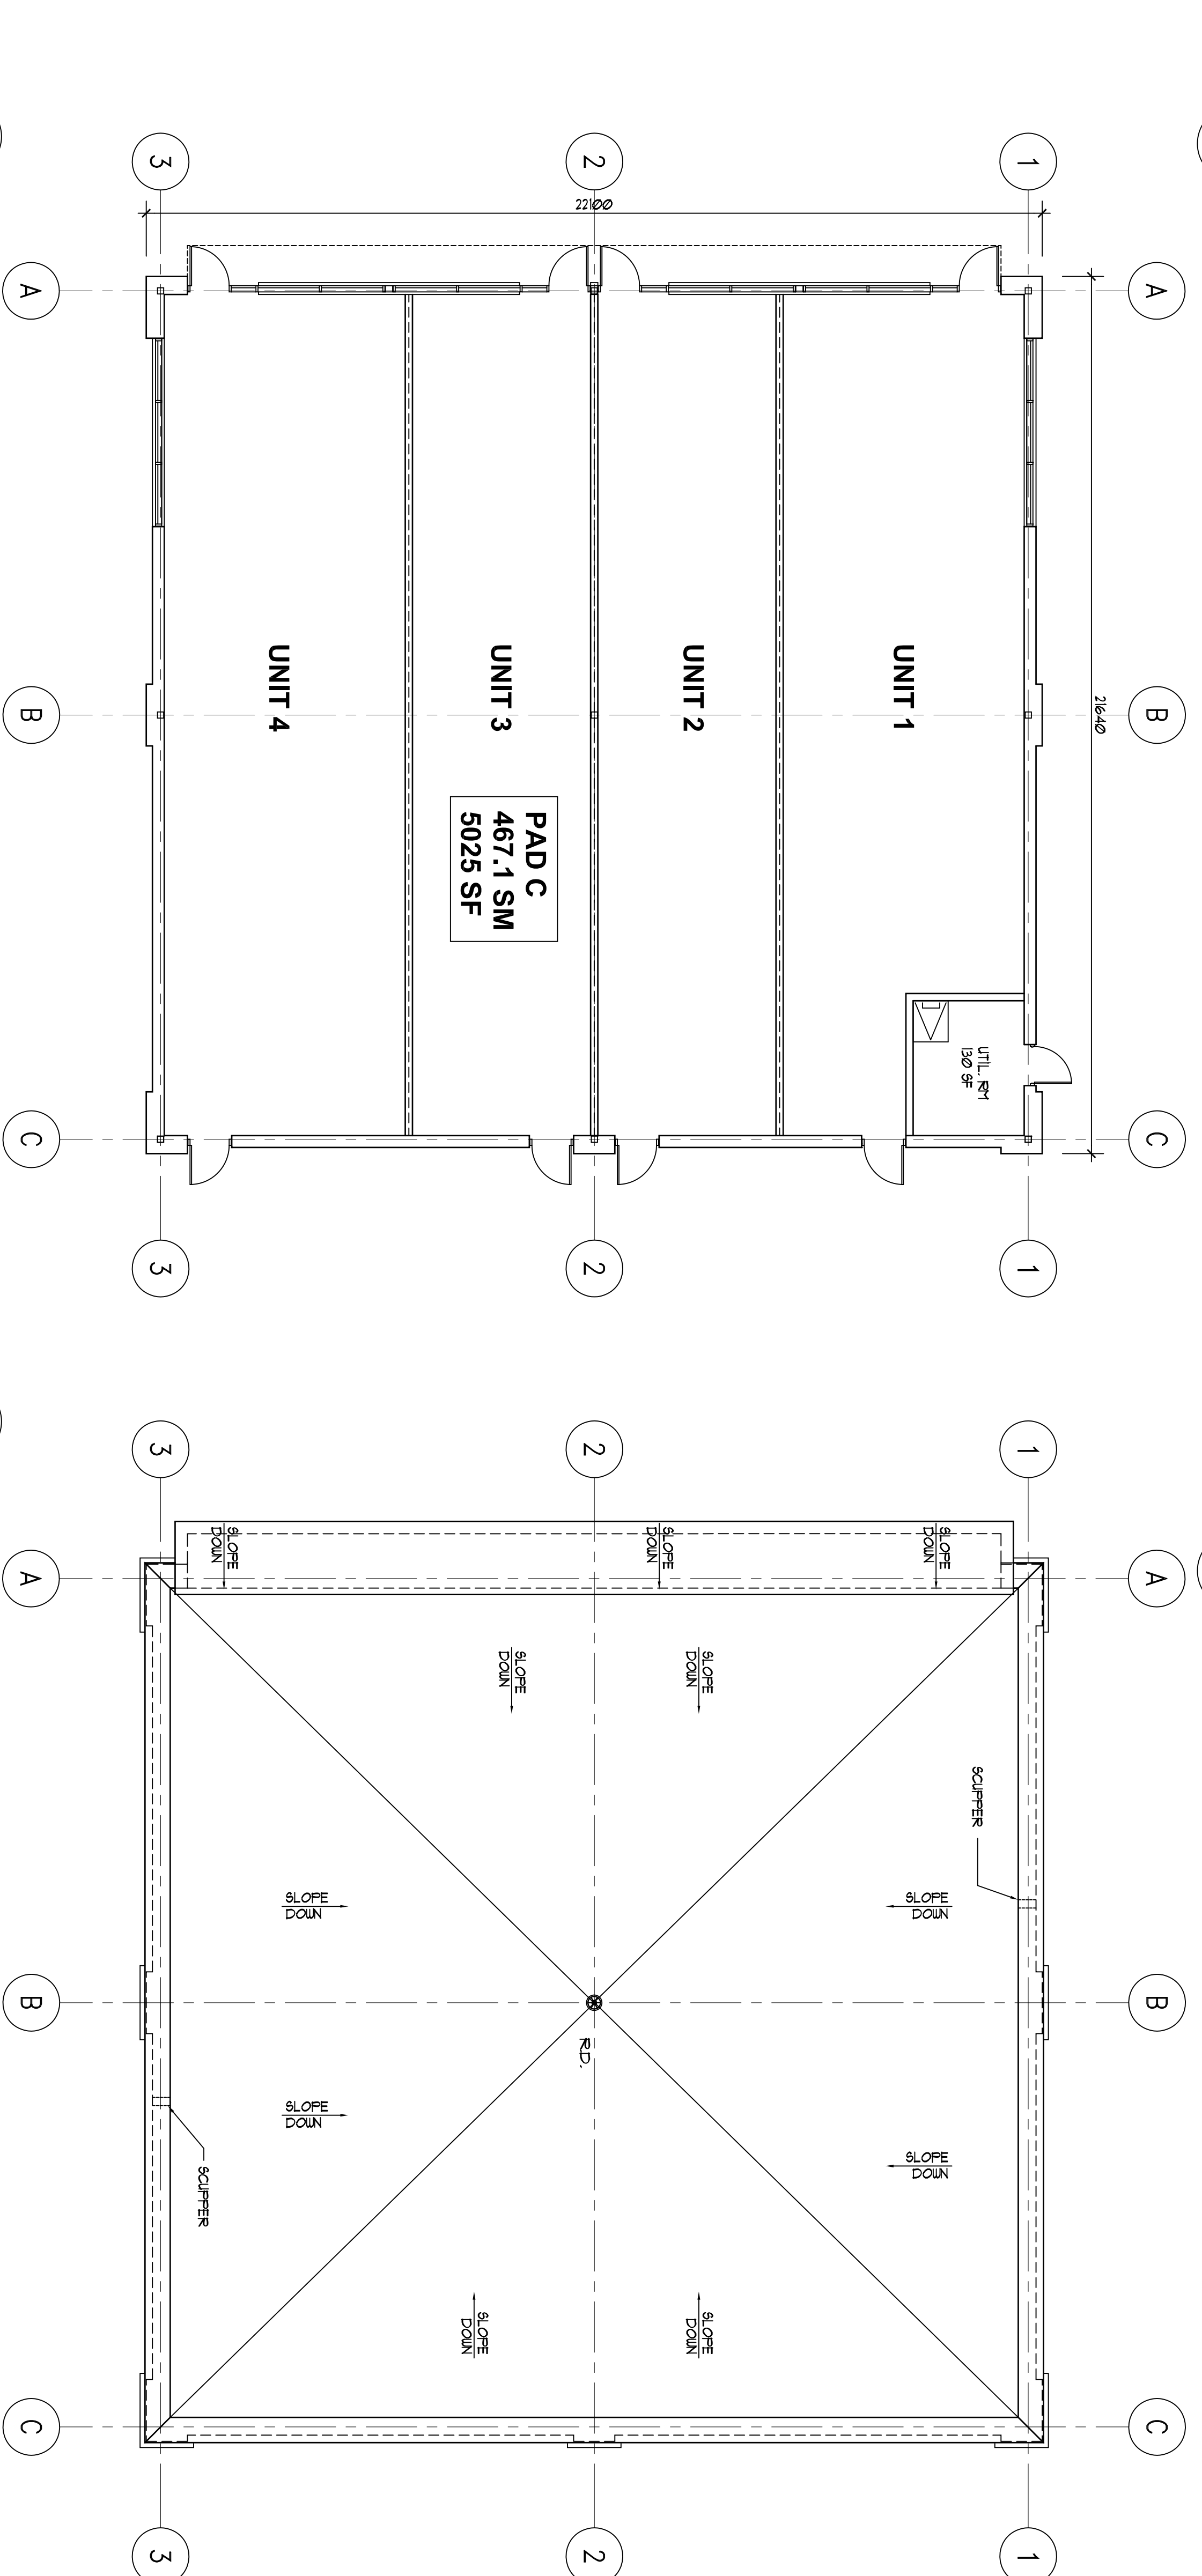
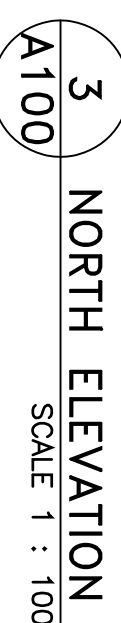
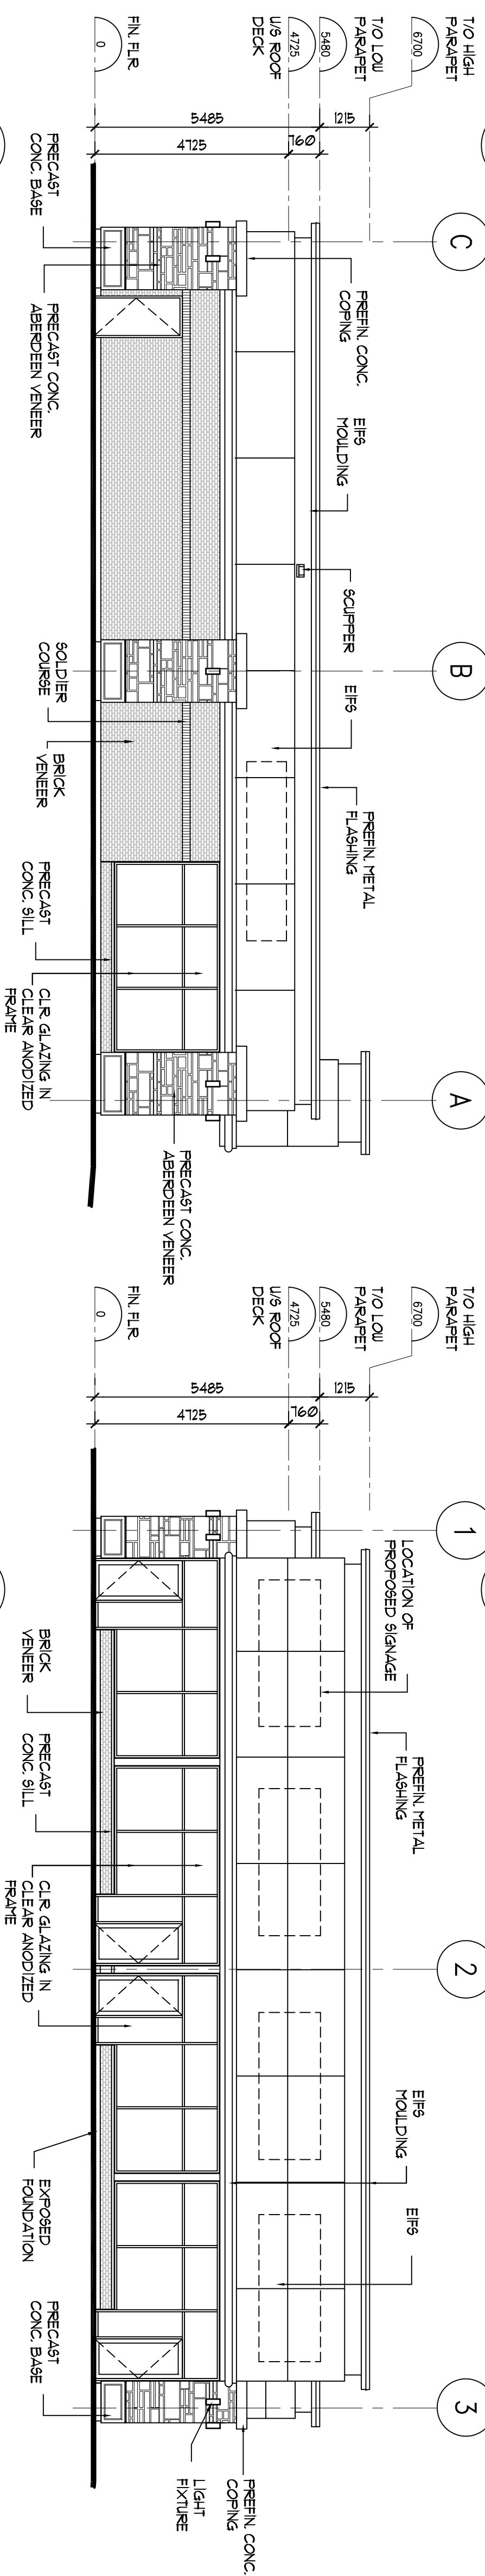
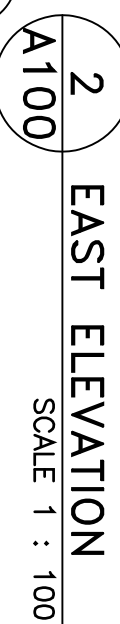
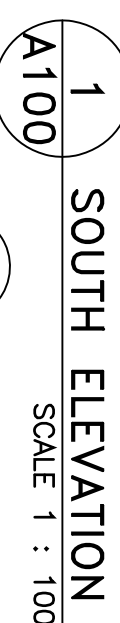


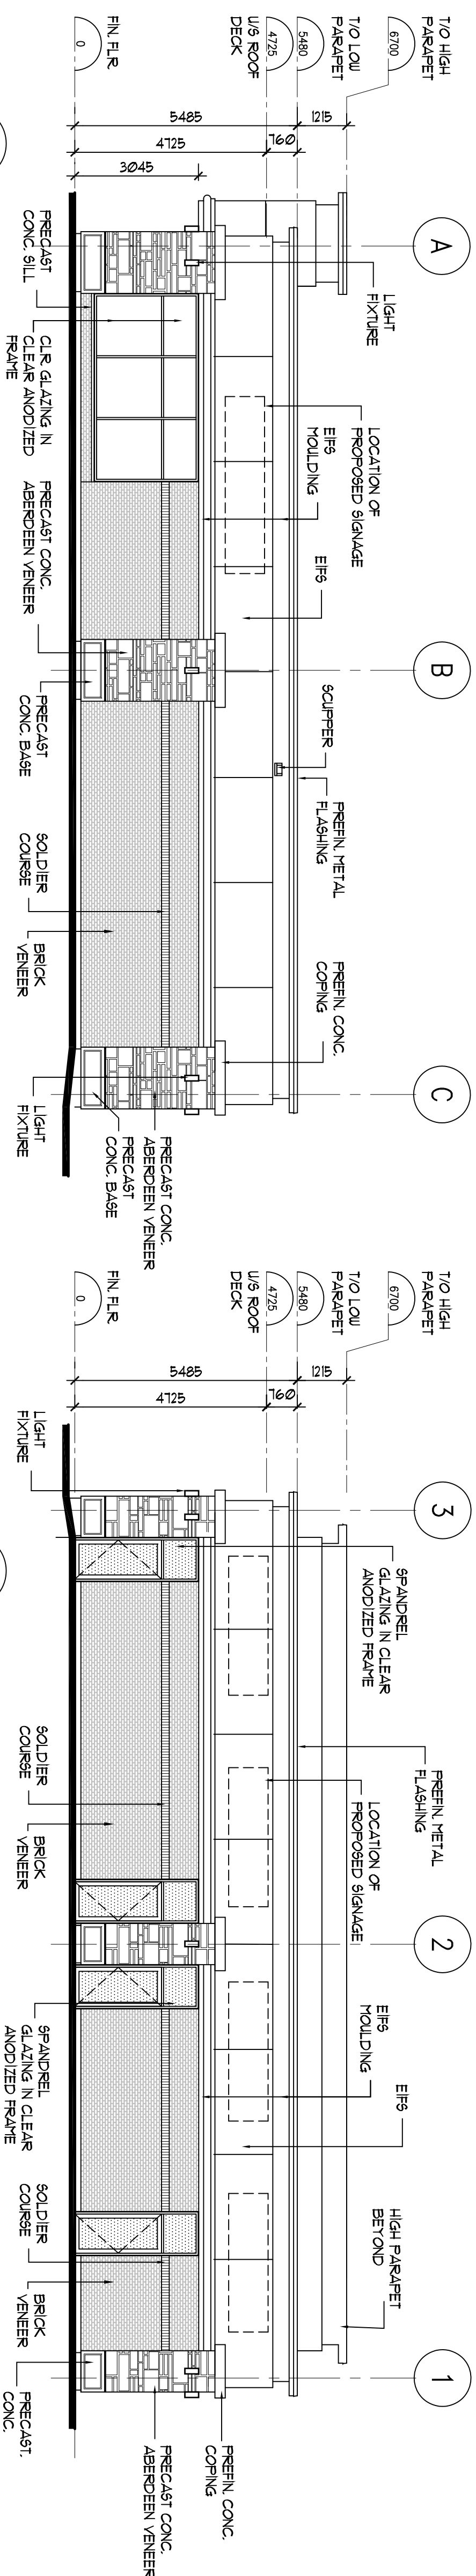

APPROVED
By Don Herwever at 5:23 pm, Mar. 19, 2019

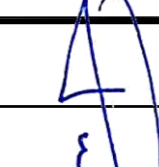

DON HERWEVER, MCIP, RPP
MANAGER, DEVELOPMENT REVIEW - SOUTH
PLANNING, INFRASTRUCTURE & ECONOMIC
DEVELOPMENT DEPARTMENT, CITY OF OTTAWA

4	AB	FEB.19.19 SPA
3	AB	JAN.1.19 FOR 3RD SPA SUBMISSION
2	AB	OCT.19.18 SPA
1	AB	MAY.14.18 SPA
NO.	BY	DATE ISSUED

PLANS AND SPECIFICATIONS ARE THE PROPERTY OF THE ARCHITECT AND MUST BE RETURNED AT COMPLETION OF THE WORK OR UPON REQUEST	APPROVED:
THIS DRAWING MUST NOT BE USED FOR CONSTRUCTION UNLESS APPROVED AT RIGHT	

**BARRHAVEN
TOWN CENTRE INC.**

OWNER: STEVE BISHOP
NORTH AMERICAN DEVELOPMENT GROUP
2851 JOHN ST., SUITE ONE, MARKHAM, ONTARIO, L3R 5R7
TEL: (905) 477-9200

APPLICANT: RON RICHARDS
R.G. RICHARDS & ASSOCIATES
1566 BOXWOOD WAY, MISSISSAUGA, ONTARIO M5E 2X9
TEL: (416) 219-5122

**SCOLLER
LEE +
ASSOCIATES**
ARCHITECTS INC.

ARCHITECT: ALAN BORENSTEIN
SITE 900, 60 ST. CLAIR AVE. E.
TORONTO, ONTARIO M4T 1N5
TEL: (416) 362-7753
FAX: (416) 362-8515

PROJECT
BARRHAVEN TOWN CENTRE
3777 STRANDHERD DRIVE
NEPEAN, ONTARIO

DRAWING TITLE
FILE #: D07-12-18-0106
PLAN #: 17717

PLANS AND ELEVATIONS

	DRAWN	FOULD
	JL	
	CHECKED	
	AB	07079
DATE	DWG. NO.	
APR 2018		
SCALE		
AS NOTED	A200	

X-REFS

DRAWINGS REVISED

LAST UPDATED: