
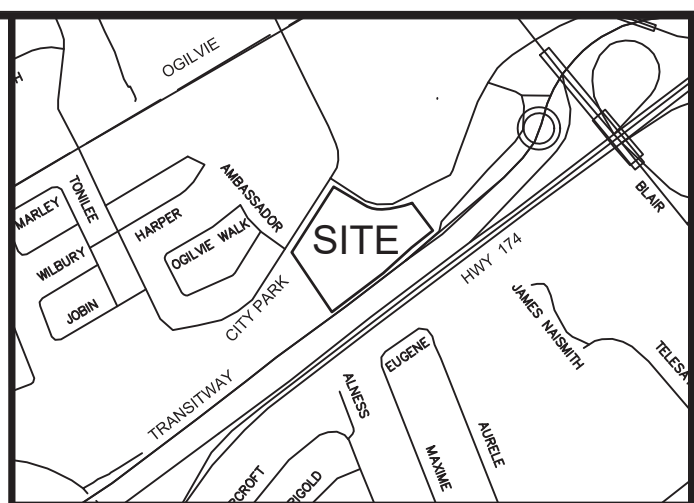


APPROVED
By mcewenje at 3:46 pm, Mar 18, 2019

EXISTING COMMERCIAL DEVELOPMENT BY OTHERS

LIMIT OF
PHASE 2

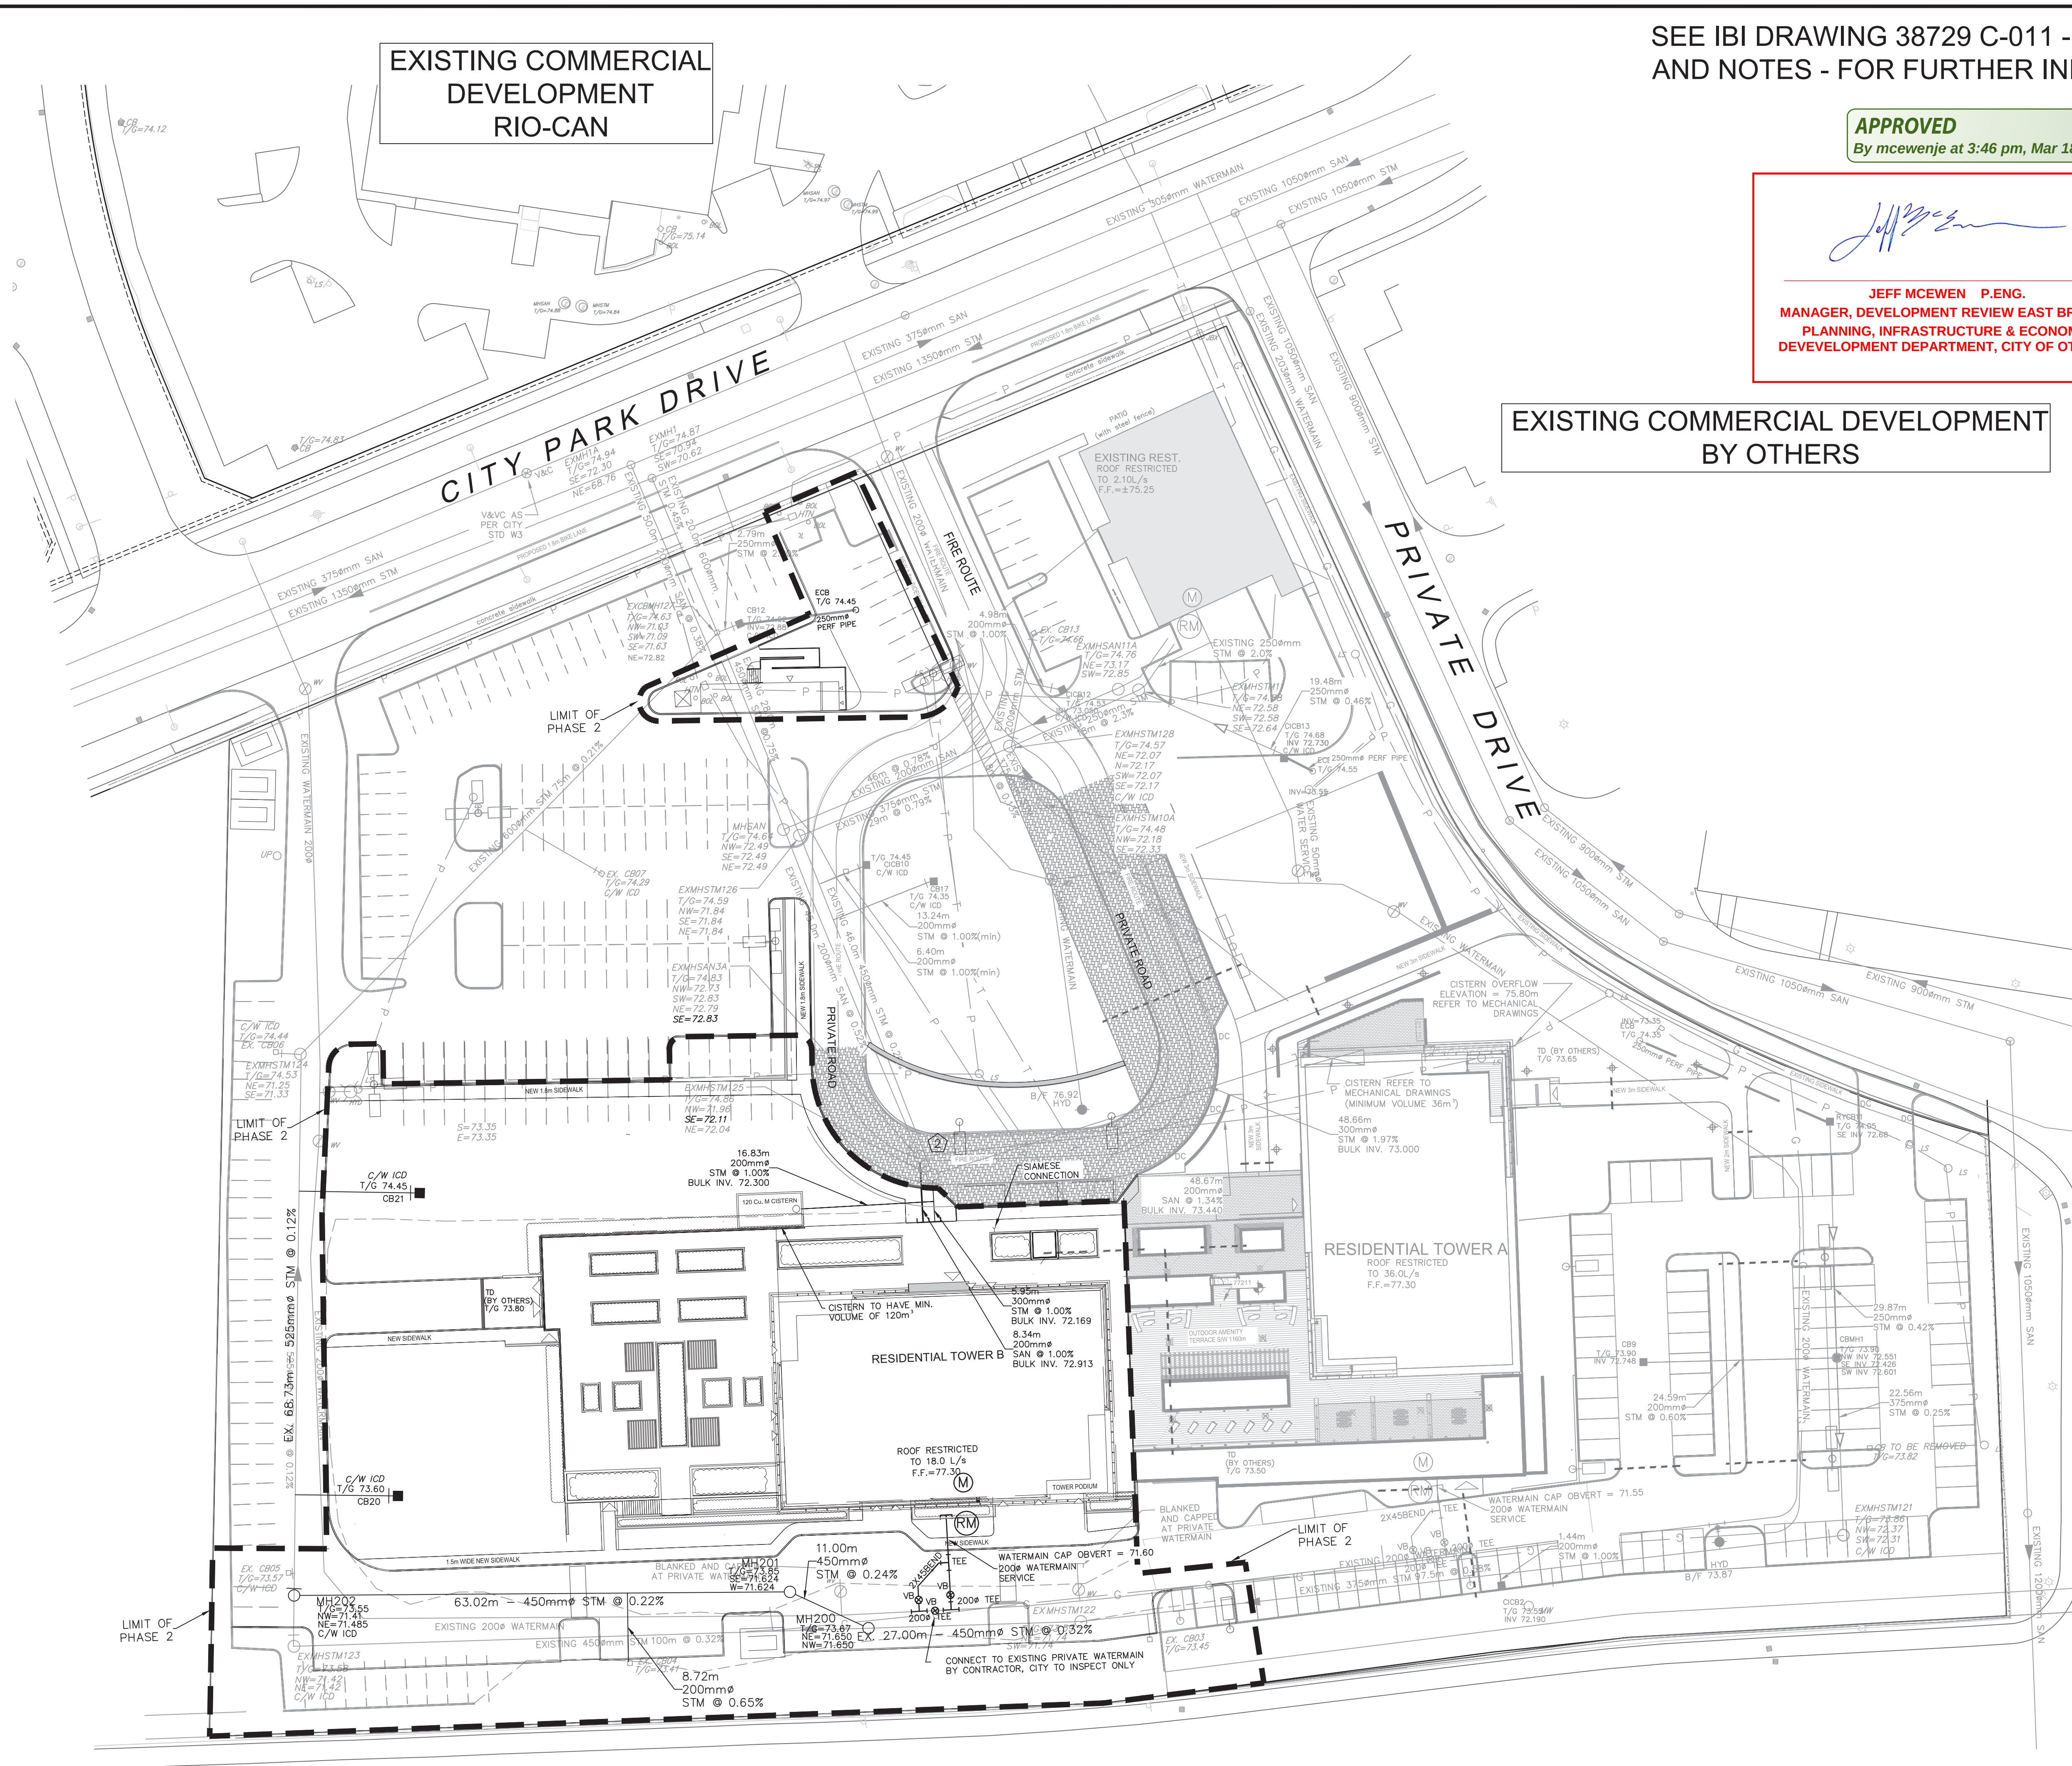



14			
13			
12			
11			
10			
9			
8			
7			
6			
5	REVISED PER CITY COMMENTS	TRB	18:12:12
4	ISSUED FOR TENDER	TRB	18:11:22
3	REVISED PER CITY COMMENTS	TRB	18:11:09
2	ISSUED for 66% REVIEW	TRB	18:10:31
1	ISSUED TO CITY	TRB	18:08:08
No.	REVISIONS	By	Date



IBI GROUP
400 – 333 Preston Street
Ottawa ON K1S 5N4 Canada
tel 613 225 1311 fax 613 225 9868
ibigroup.com

Project Title

2280 CITY PARK
DEVELOPMENT
PHASE 2

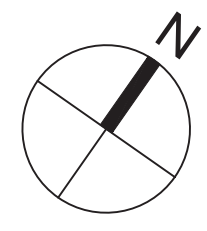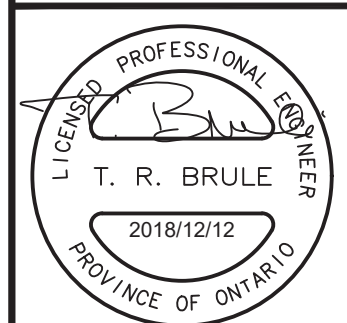

Drawing Title

SITE SERVICING

Scale 1 : 400

Design J.E.B.	Date AUG. 2018
Drawn E.H.	Checked T.R.B.
Project No. 38729	Drawing No. C-101

D07-12-18-0122