


LEGEND

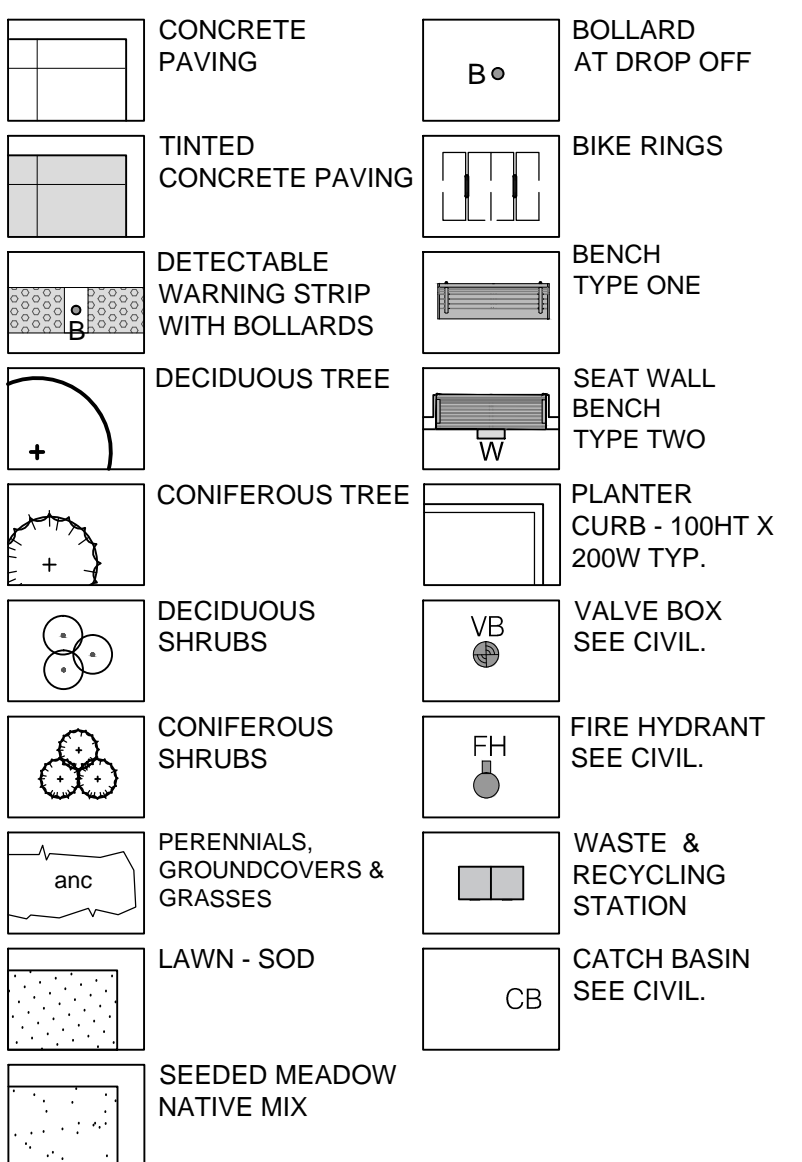

MARK	DATE	DESCRIPTION
1.	17-06-16	ISSUED FOR REVIEW
2.	17-09-21	ISSUED FOR REVIEW
3.	17-11-10	MOHCLT STAGE 3.2 SKETCH PLAN
4.	18-02-16	ISSUED FOR 50% PEER REVIEW
5.	18-02-23	ISSUED FOR PEER REVIEW
6.	18-04-24	ISSUED FOR PRE-BID ESTIMATE
7.	18-05-04	ISSUED FOR COORDINATION
8.	18-07-20	ISSUED FOR STAGE 4a SUBMISSION
9.	18-09-25	ISSUED FOR 100% REVIEW
10.	18-10-09	ISSUED FOR RFP
11.	18-10-26	ISSUED FOR BUILDING PERMIT
12.	18-11-02	REVISED SPA
13.	19-03-27	ISSUED FOR REVISED SPA

Project Number	1707
Original Issue	
Scale: 1:100	




NORTH ENTRY COURT & STAFF ENTRANCE PLANTING PLAN

L110

Project Status


TENDER

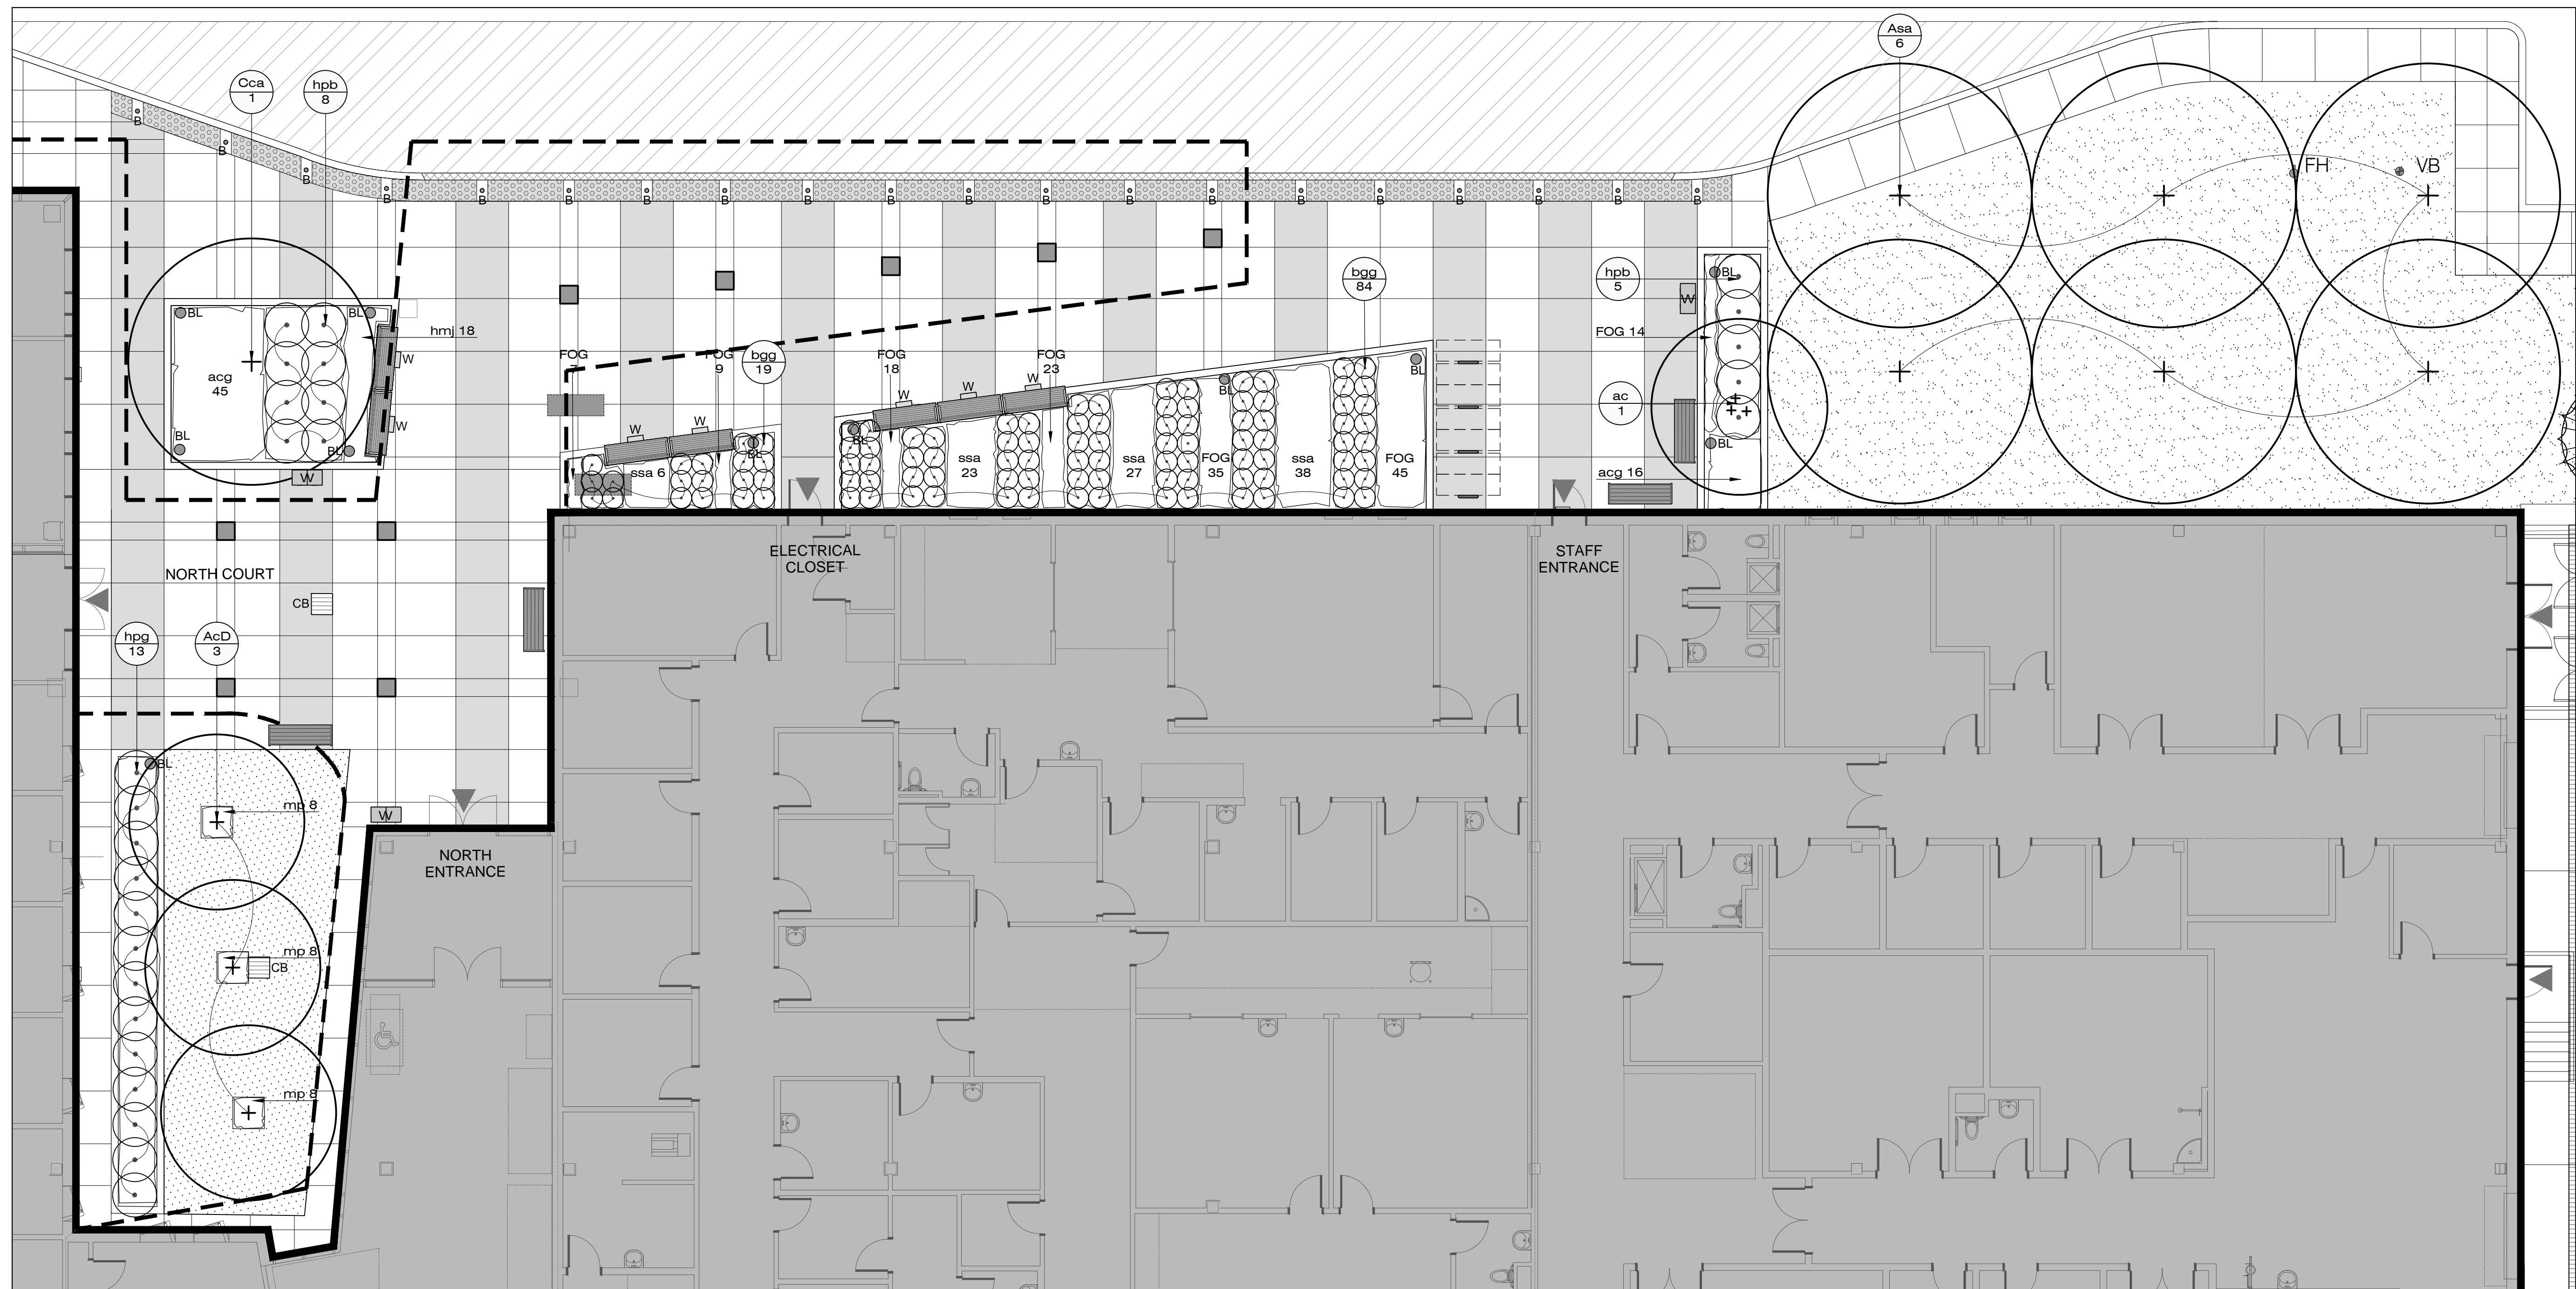

 NORTH ENTRY COURT & STAFF ENTRANCE PLANTING
PLAN


SCALE 1:100

Key	Qty.	Botanical Name	Common Name	Cal.	Spr.	Hgt.	Root	Remarks
TREES								
AcD	3	Amelanchier canadensis	Shadblow Serviceberry treeform	60			W&B	Native
Aca	6	Acer saccharinum	Silver Maple	60			B&B	Native
Csa	1	Carpinus caroliniana	Blue Beech	75	2000		W&B	Native
Key	Qty.		Common Name	Cal.	Spr.	Hgt.	Root	Remarks
SHRUBS								
	1	Amelanchier canadensis	Shadblow Serviceberry	60		1750	B&B	multi-stemmed shrub
bpg	103	Buxus 'Green Gem'	Green Gem Boxw			600	3 gallon pot	
hpb	13	Hydrangea paniculata "Bomshell"	Bomshell Hydrangea			600	3 gallon pot	
hpg	13	Hydrangea paniculata "Grandiflora"	Reegee Hydrangea			600	3 gallon pot	
PERENNIALS								
acg	61	Ajuga reptans 'Catlin's Giant'	Giant Carpet Bugle				1 gallon pot	drought tolerant
hm	18	Hemerocallis 'Joan's Senior'	Joan's Senior Daylily (w)				1 gallon pot	
mp	24	Matteuccia pensylvanica	Ostrich Fern				1 gallon pot	
ssa	94	Sedum Album 'Green Ice'	Green Ice Sedum Album				1 gallon pot	
GRASSES								
FOG	151	Festuca ovina glauca	Blue Fescue Grass				1 gallon pot	

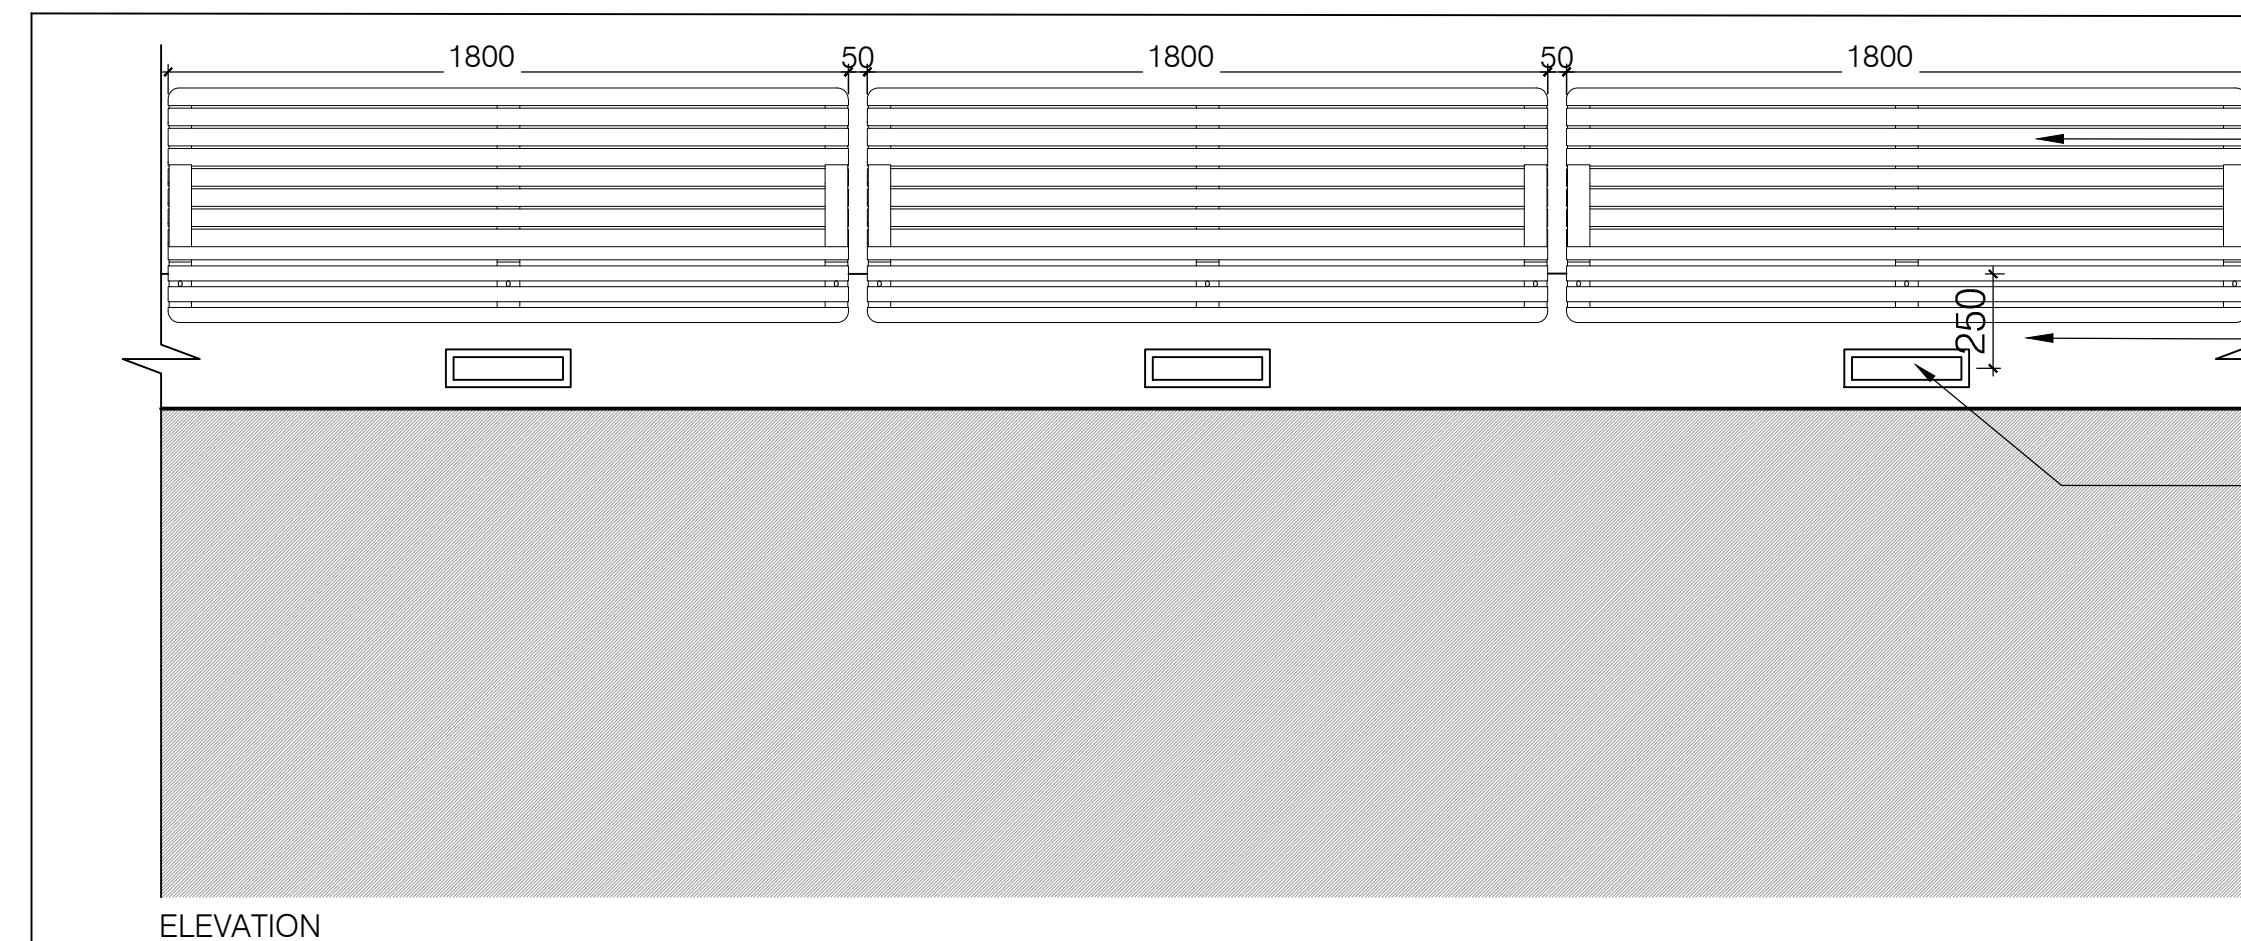

ELEVATION


 TYPICAL CONCRETE SEAT WALL WITH BACKED BENCH
 PLAN

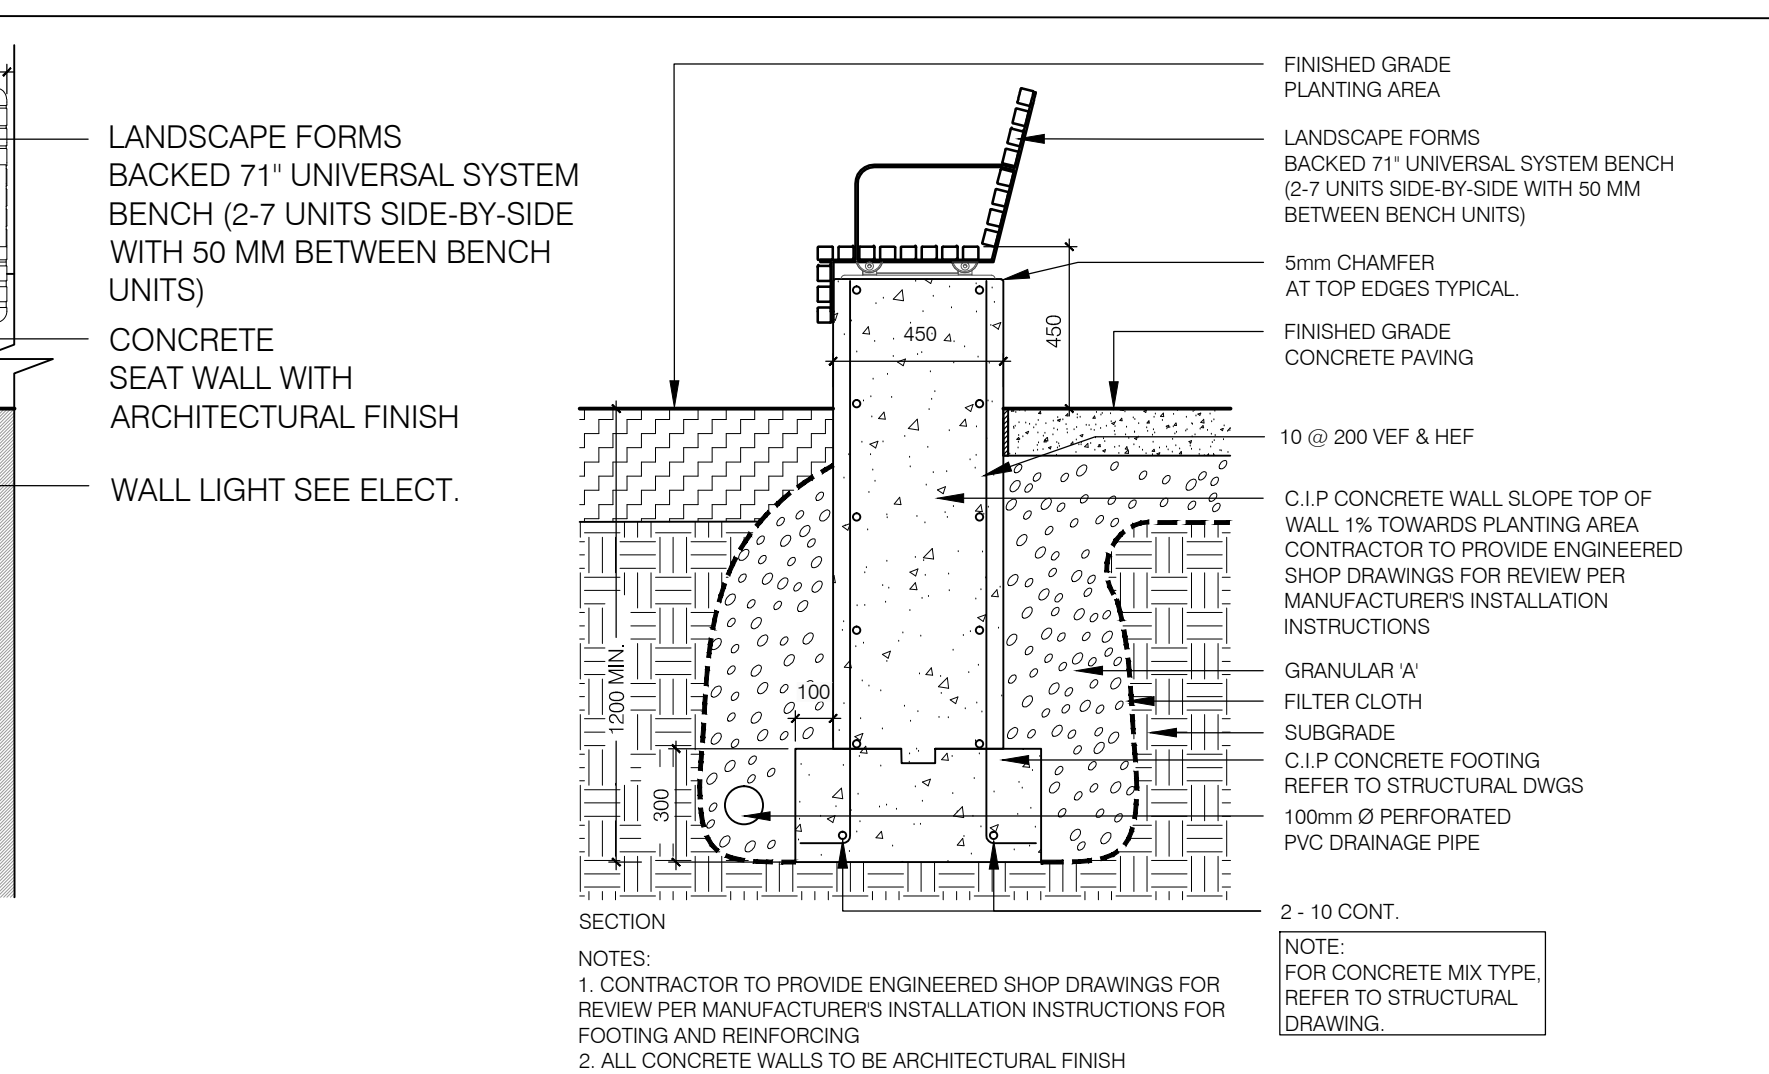

SCALE 1:100