

MONTFORT HOSPITAL
ORLEANS HEALTH HUB


LEGEND

	PROPERTY LINE		LIGHT COLUMN SEE ELEC.
	CONCRETE PAVING		LIGHT STANDARD SEE ELEC.
	TINTED CONCRETE PAVING		BOLLARD LIGHT SEE ELEC.
	ORNAMENTAL METAL FENCE 1800HT		FLAG POLE
	DECIDUOUS TREE		MANHOLE SEE CIVIL.
	CONIFEROUS TREE		CATCH BASIN SEE CIVIL.
	LAWN - SOD		VALVE BOX SEE CIVIL.
	SEEDED MEADOW NATIVE MIX		FIRE HYDRANT SEE CIVIL.
			EXISTING UTILITY POLE

NOTE: REFER TO UPDATED SURVEY FOR DETAILED
BLOCK AND EASEMENT INFORMATION.

MARK	DATE	DESCRIPTION
1.	17-06-16	ISSUED FOR REVIEW
2.	17-09-21	ISSUED FOR REVIEW
3.	17-11-10	MOHLTC STAGE 3.2 SKETCH PLAN
4.	18-02-16	ISSUED FOR 50% PEER REVIEW
5.	18-02-23	ISSUED FOR PEER REVIEW
6.	18-04-24	ISSUED FOR PRE-BID ESTIMATE
7.	18-05-04	ISSUED FOR COORDINATION
8.	18-07-20	ISSUED FOR STAGE 4a SUBMISSION
9.	18-09-25	ISSUED FOR 100% REVIEW
10.	18-10-09	ISSUED FOR RFP
11.	18-10-26	ISSUED FOR BUILDING PERMIT
12.	18-11-02	REVISED SPA
13.	19-03-27	ISSUED FOR REVISED SPA

Project Number 1707
Original Issue
Scale: 1:750

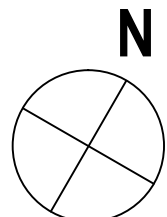


Sheet Name
OVERALL SITE CONTEXT PLAN

Sheet Number

L100A

Project Status

TENDER

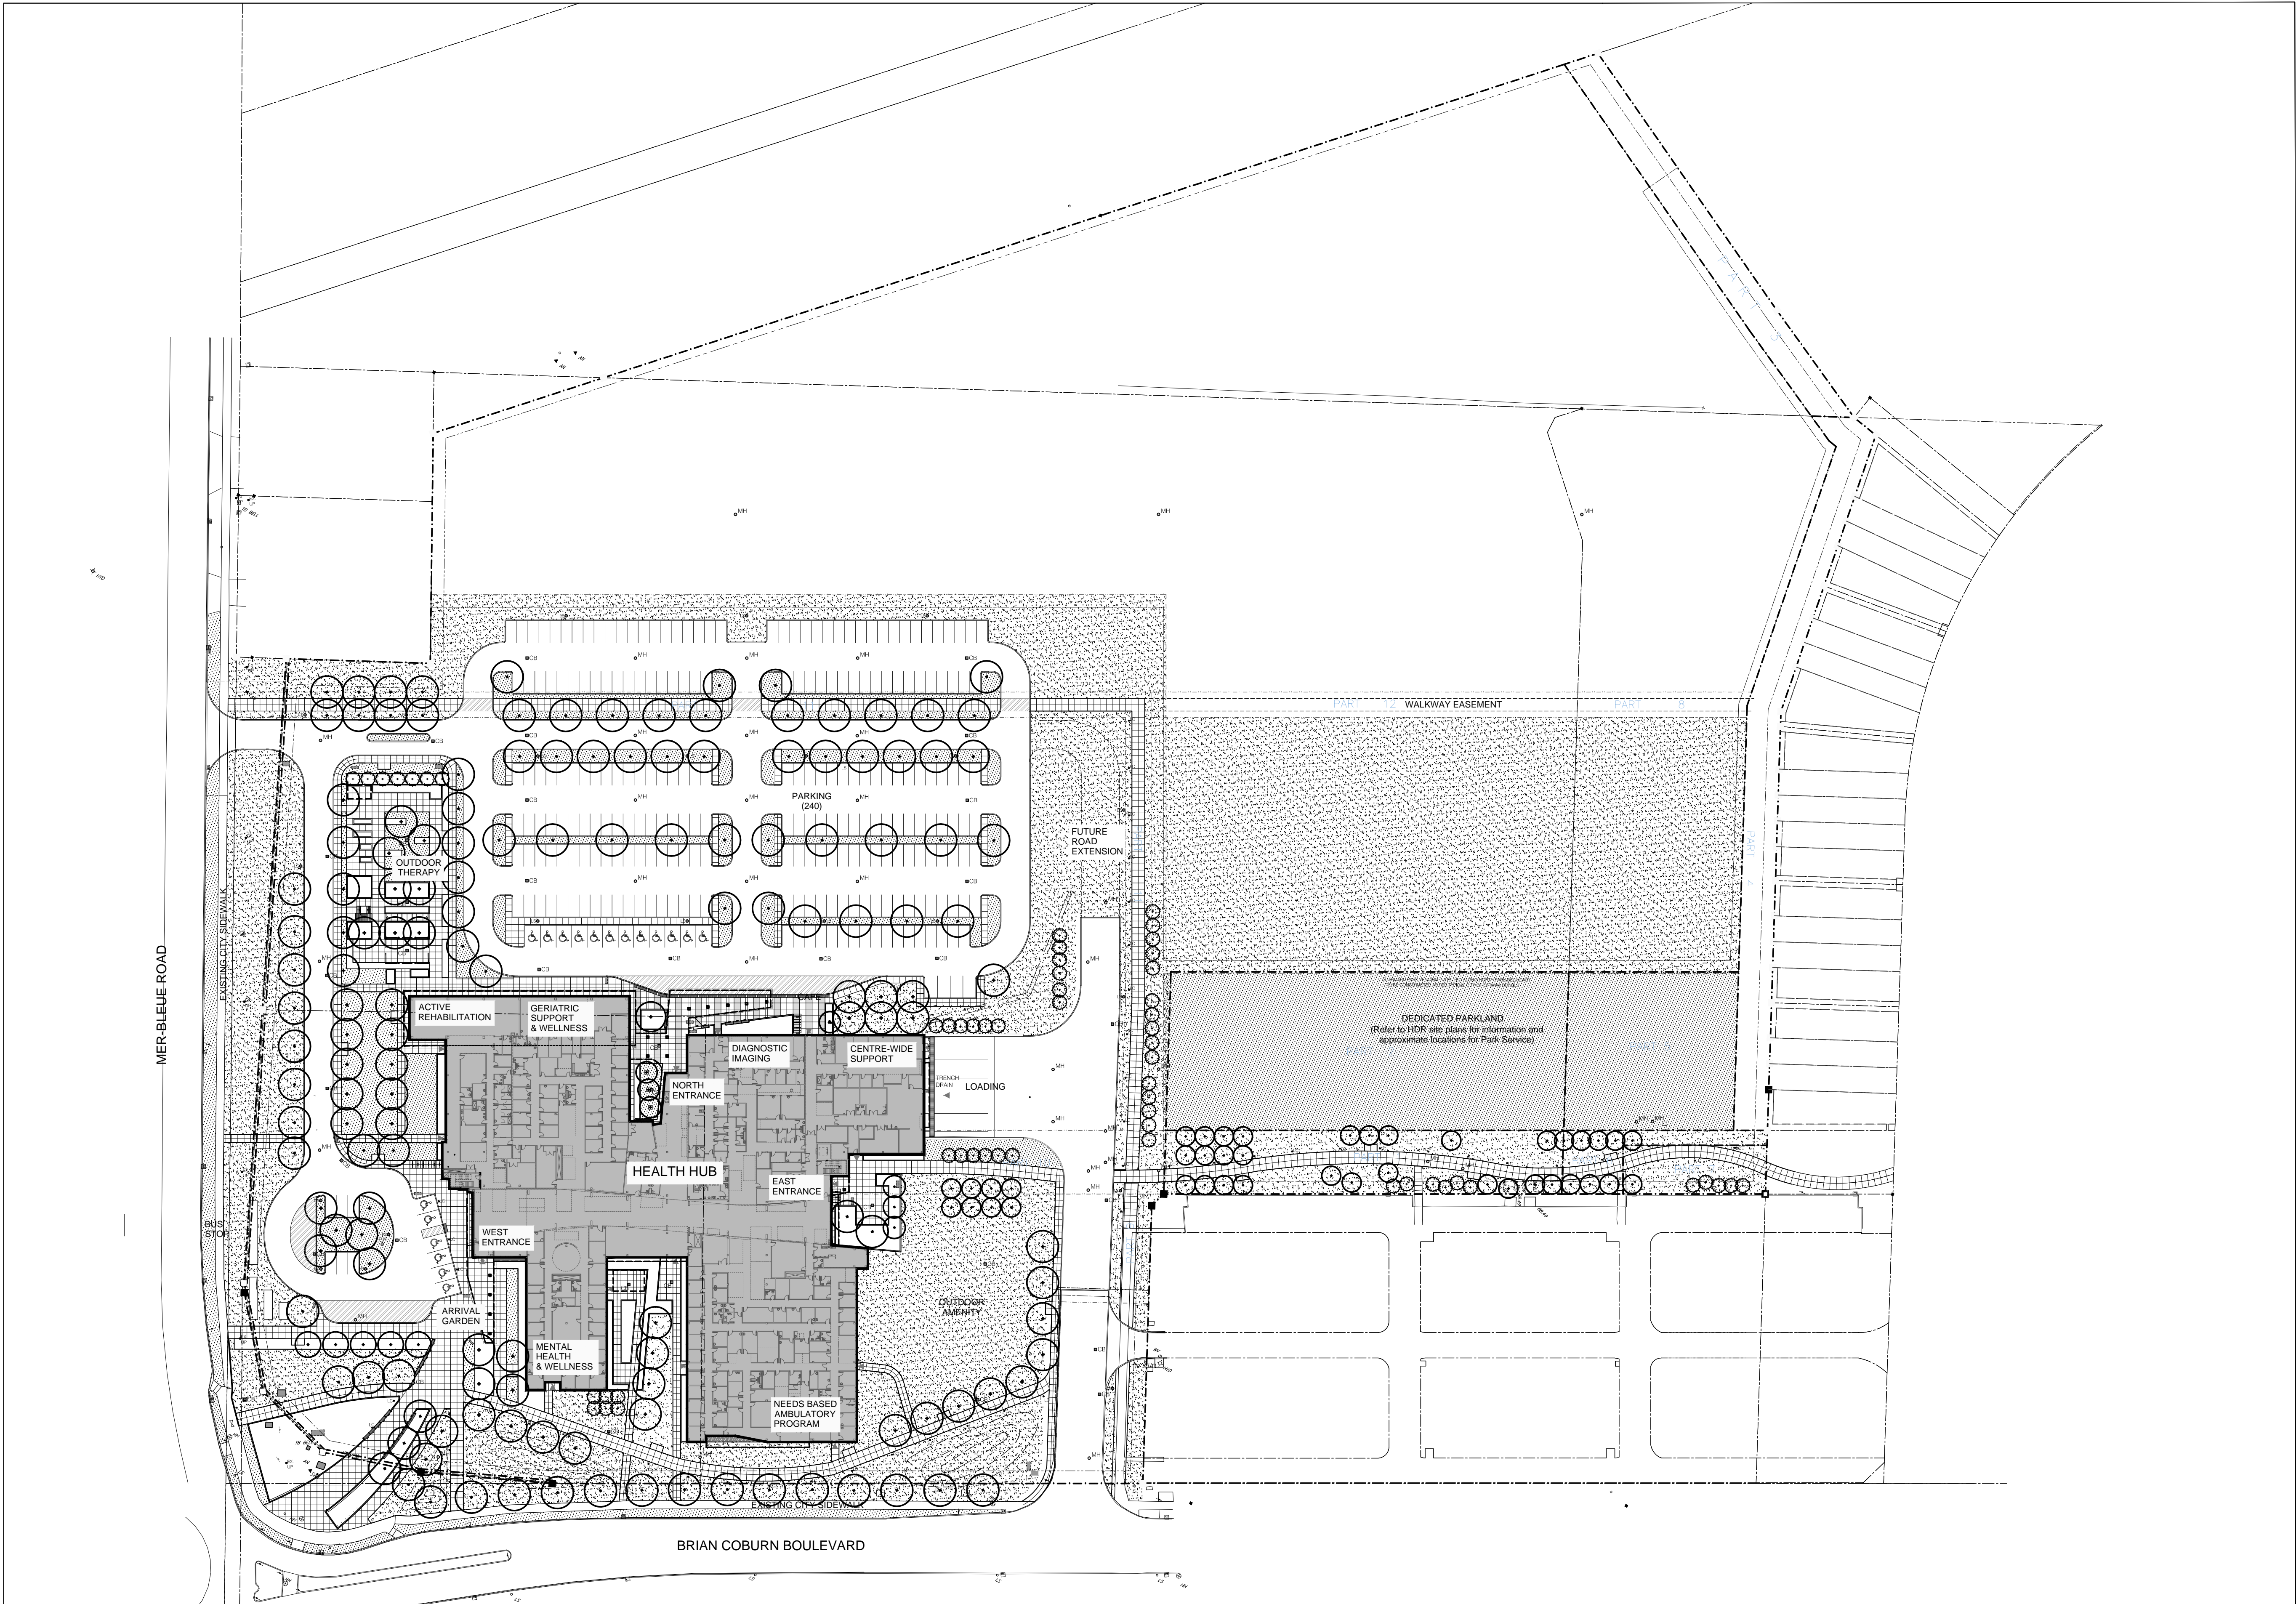

L1 OVERALL SITE CONTEXT PLAN
L100A PLAN

SCALE 1:750