

Stantec Consulting Ltd.  
400 - 1331 Clyde Avenue  
Ottawa ON  
Tel. 613.722.4420  
[www.stantec.com](http://www.stantec.com)

Copyright Reserved

The Contractor shall verify and be responsible for all dimensions. DO NOT scale the drawing - any errors or omissions shall be reported to Stantec without delay.


The Copyrights to all designs and drawings are the property of Stantec. Reproduction or use for any purpose other than that authorized by Stantec is forbidden.

## Consultants



---

Legend

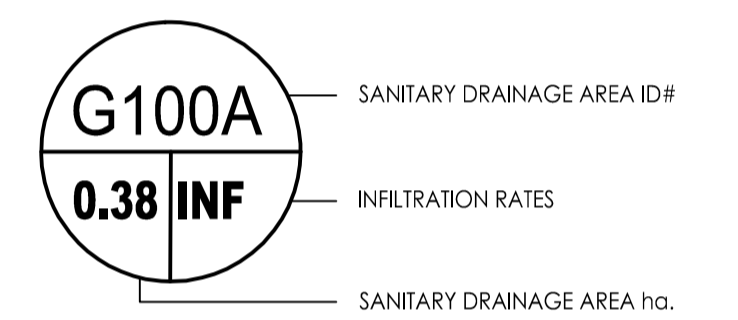

 SANITARY DRAINAGE AREA  
 FUTURE SANITARY DRAINAGE AREA  
 EXISTING SANITARY SEWER  
 PROPOSED SANITARY SEWER

1	REVISED AS PER CITY COMMENTS	MJS	DT	19.03.26
0	ISSUED TO CITY FOR SPA	MJS	DT	18.11.23
Revision		By	Appd.	YY.MM.DD

File Name: C600 SANITARY DRAINAGE PLAN.dwg	MJS	KS	MJS	18.11.13
	Dwn.	Chkd.	Dsgn.	YY.MM.DD

Permit-Seal

Client/Project

RÉSEAU SÉLECTION DÉVELOPPEMENT  
HORS QUÉBEC INC.  
2400 BOUL DANIEL JOHNSON  
LAVAL, QUÉBEC H7T 3A4

RÉSEAU SÉLECTION ORLÉANS  
SENIOR'S RESIDENCE  
OTTAWA, ON

Title  
SANITARY DRAINAGE PLAN

Project No.	Scale	
160401451		
Drawing No.	Sheet	Revision

