

MONTFORT HOSPITAL
ORLEANS HEALTH HUB

LEGEND

	PROPERTY LINE		BIKE RINGS
	CONCRETE PAVING		BENCH TYPE ONE
	TINTED CONCRETE PAVING		SEAT WALL BENCH TYPE TWO
	DETECTABLE WARNING STRIP		LIGHT COLUMN SEE ELEC.
	PLANTER CURB - 100HT X 200W TYP.		WALL LIGHT SEE ELEC.
	FLAG POLE		BOLLARD LIGHT SEE ELEC.
	LAWN - SOD		UPLIGHT SEE ELEC.
	SEEDED MEADOW NATIVE MIX		ELECTRICAL OUTLET SEE ELEC.
	CATCH BASIN SEE CIVIL.		WASTE & RECYCLING STATION

MARK	DATE	DESCRIPTION
1.	17-06-16	ISSUED FOR REVIEW
2.	17-09-21	ISSUED FOR REVIEW
3.	17-11-10	MOH/TO STAGE 3.2 SKETCH PLAN
4.	18-02-16	ISSUED FOR 50% PEER REVIEW
5.	18-02-23	ISSUED FOR PEER REVIEW
6.	18-04-24	ISSUED FOR PRE-BID ESTIMATE
7.	18-05-04	ISSUED FOR COORDINATION
8.	18-07-20	ISSUED FOR STAGE 4a SUBMISSION
9.	18-09-25	ISSUED FOR 100% REVIEW
10.	18-10-09	ISSUED FOR RFP
11.	18-10-26	ISSUED FOR BUILDING PERMIT
12.	18-11-02	REVISED SPA
13.	19-03-27	ISSUED FOR REVISED SPA

Project Number
Original Issue
Scale: 1:200

1707



Sheet Name


WEST ENTRANCE
LAYOUT PLAN & DETAILS

Sheet Number


L101

Project Status


TENDER

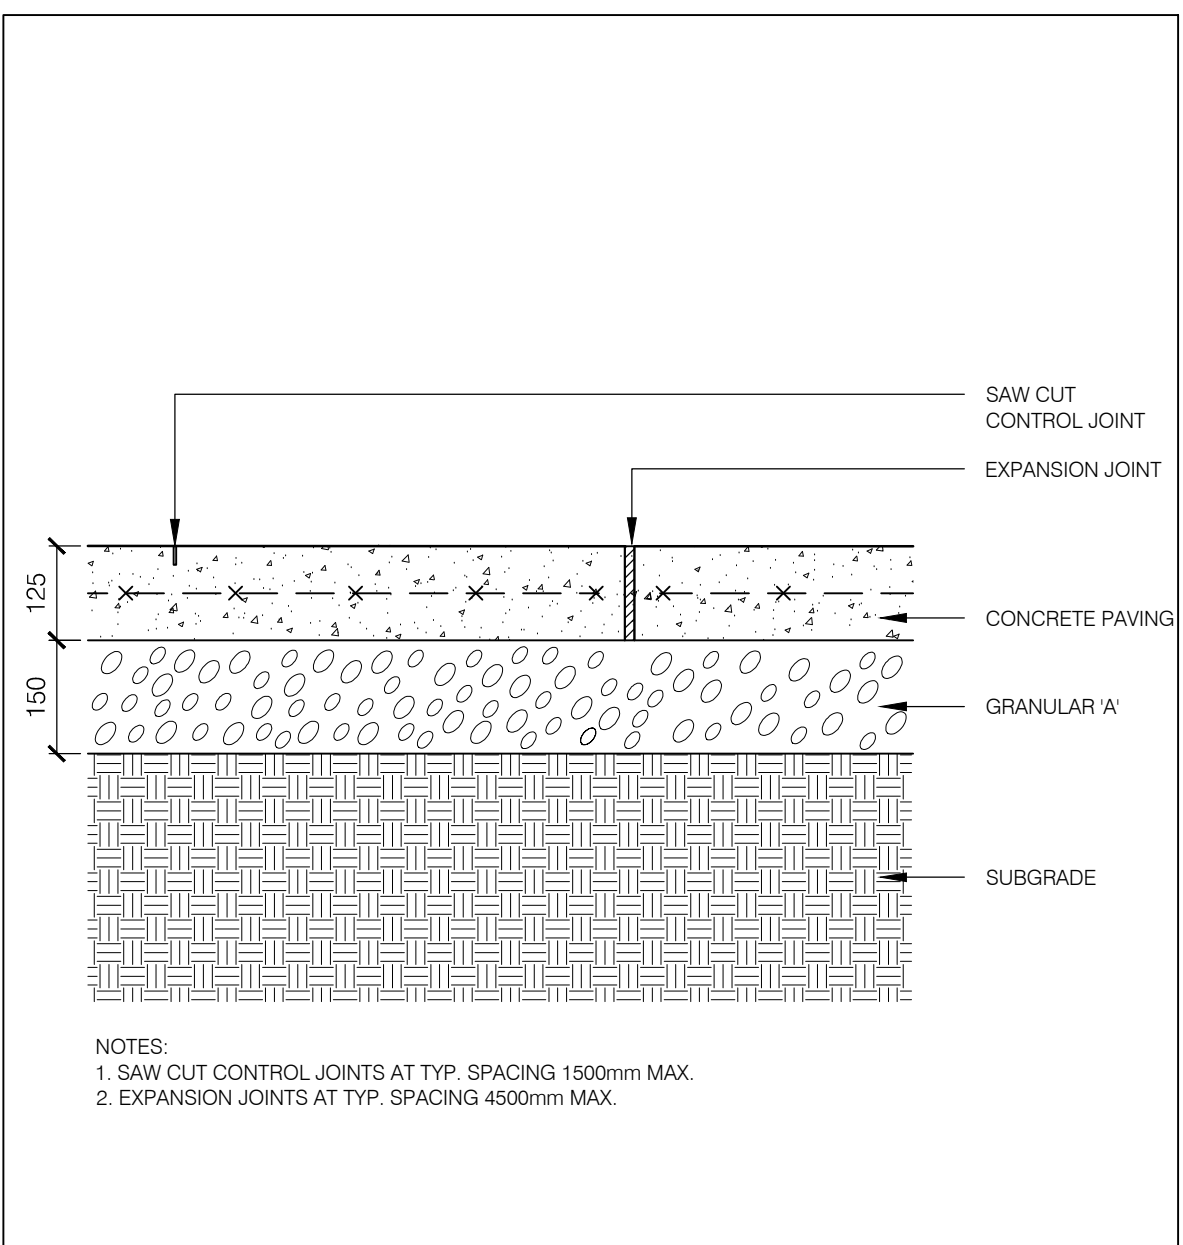


D1 L101 TYPICAL CONCRETE PAVING ON GRADE
SECTION SCALE 1:10

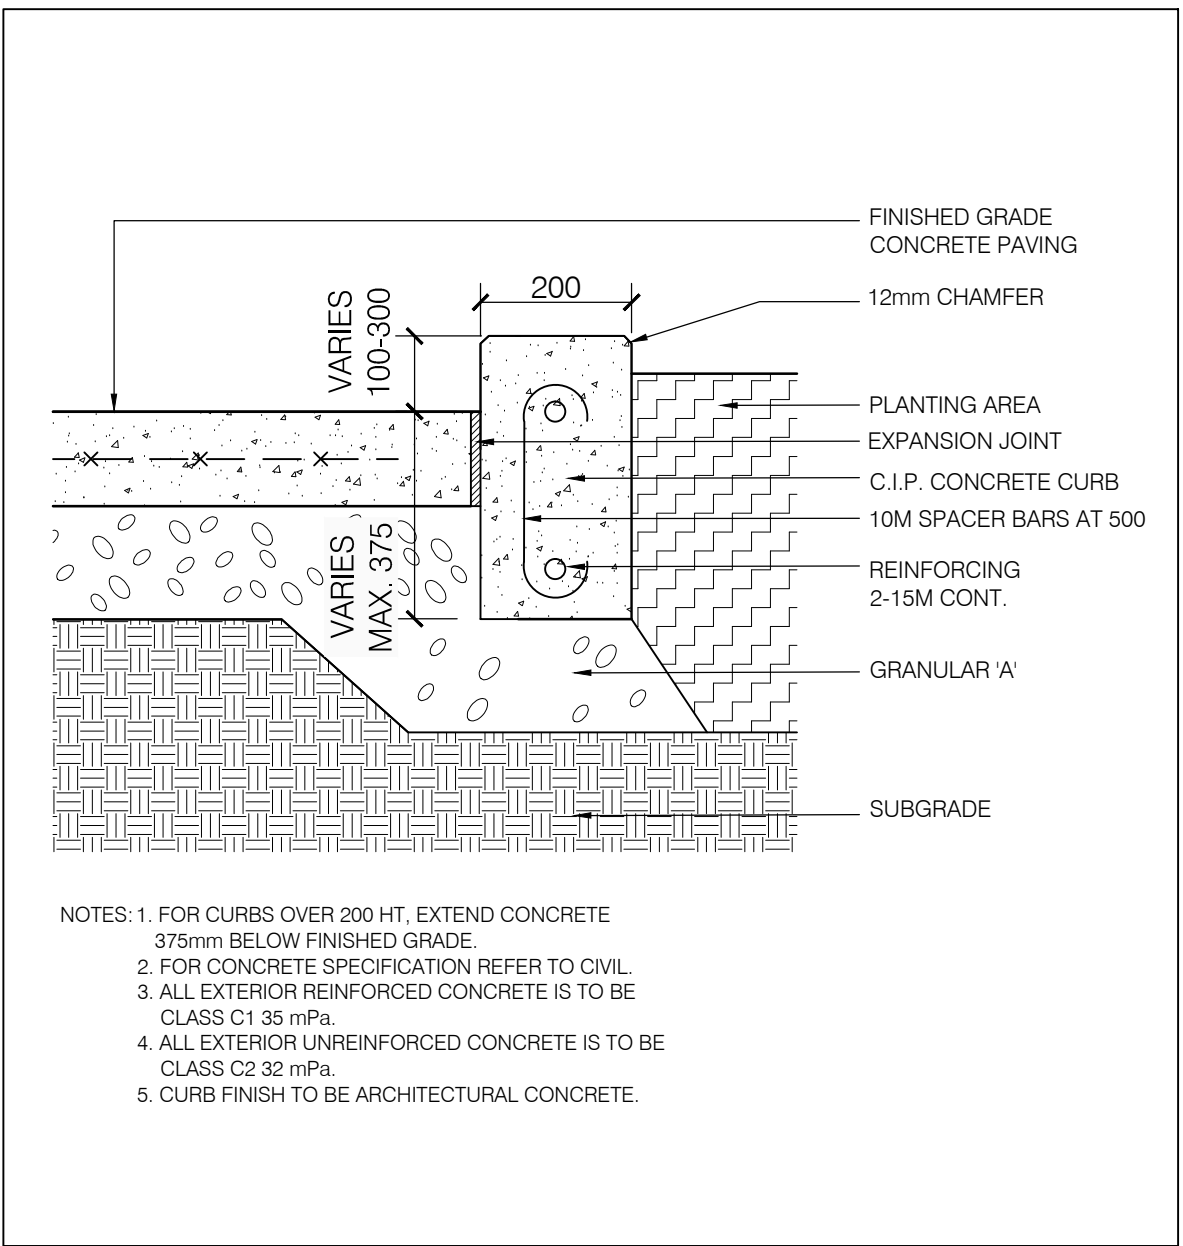


D2 L101 TYPICAL CONCRETE PLANTER CURB ON GRADE
SECTION SCALE 1:10

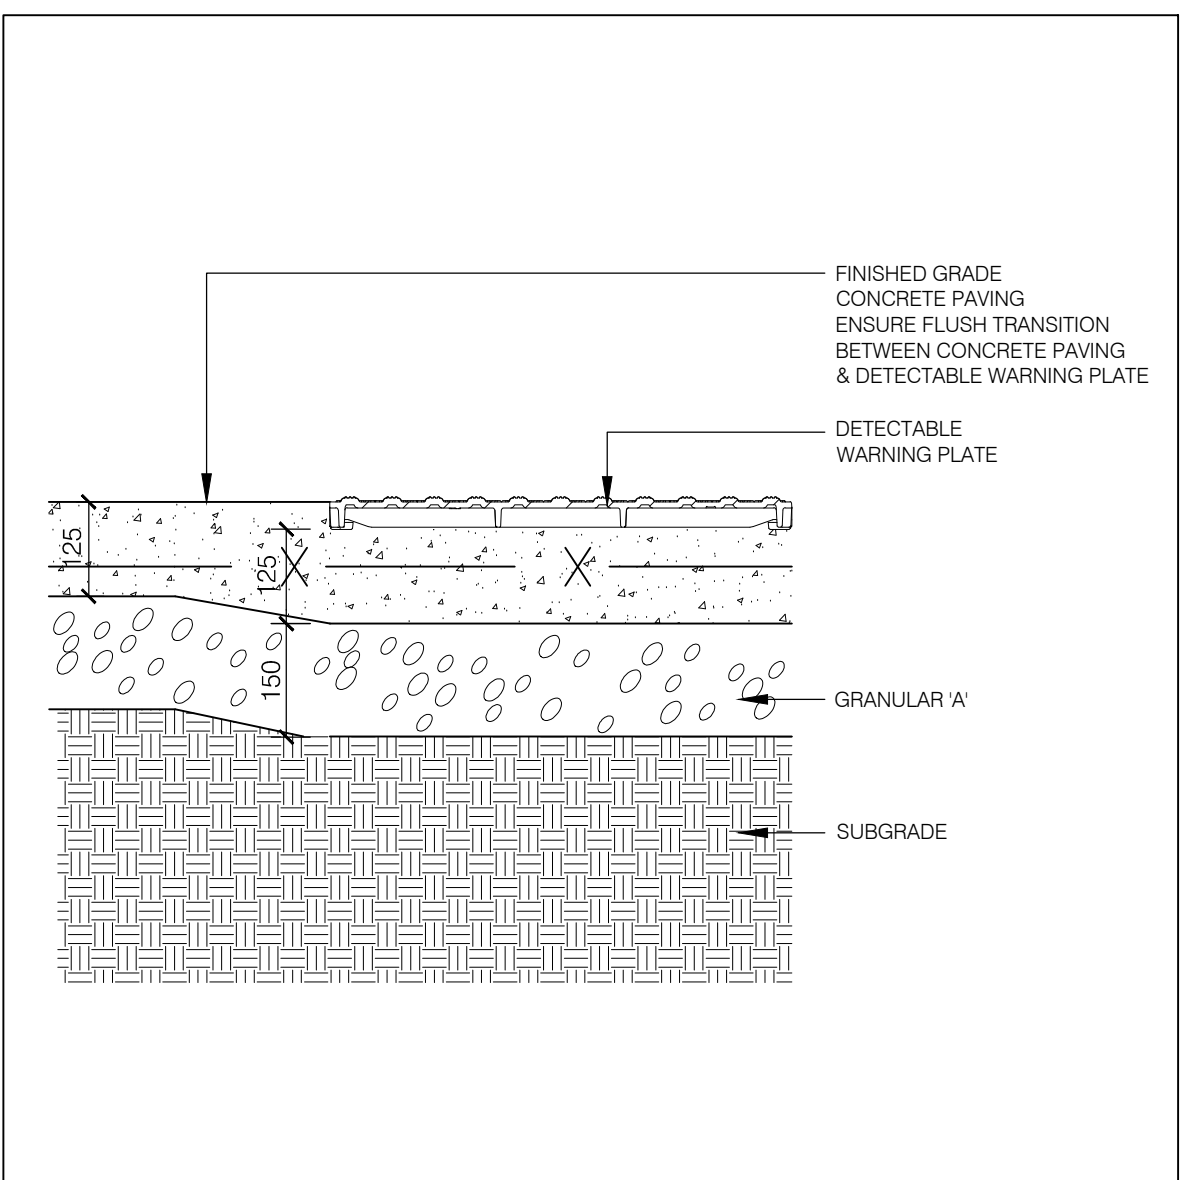

D3 L101 DETECTABLE WARNING STRIP
SECTION SCALE 1:10

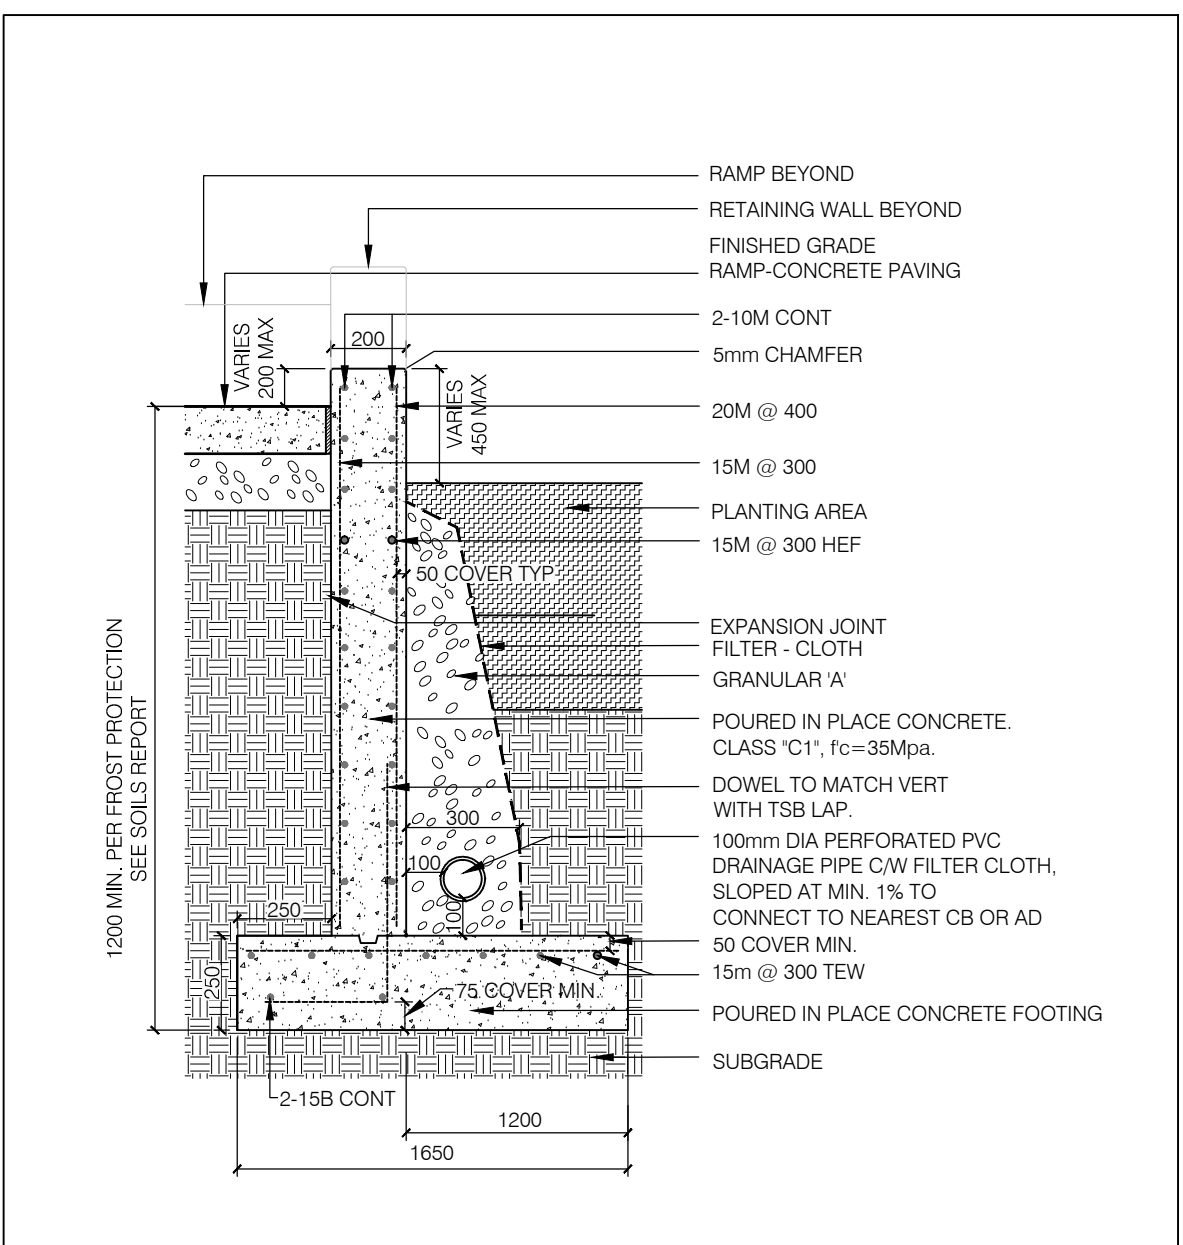

D4 L101 TYPICAL CONCRETE PLANTER RETAINING WALL
SECTION SCALE 1:10

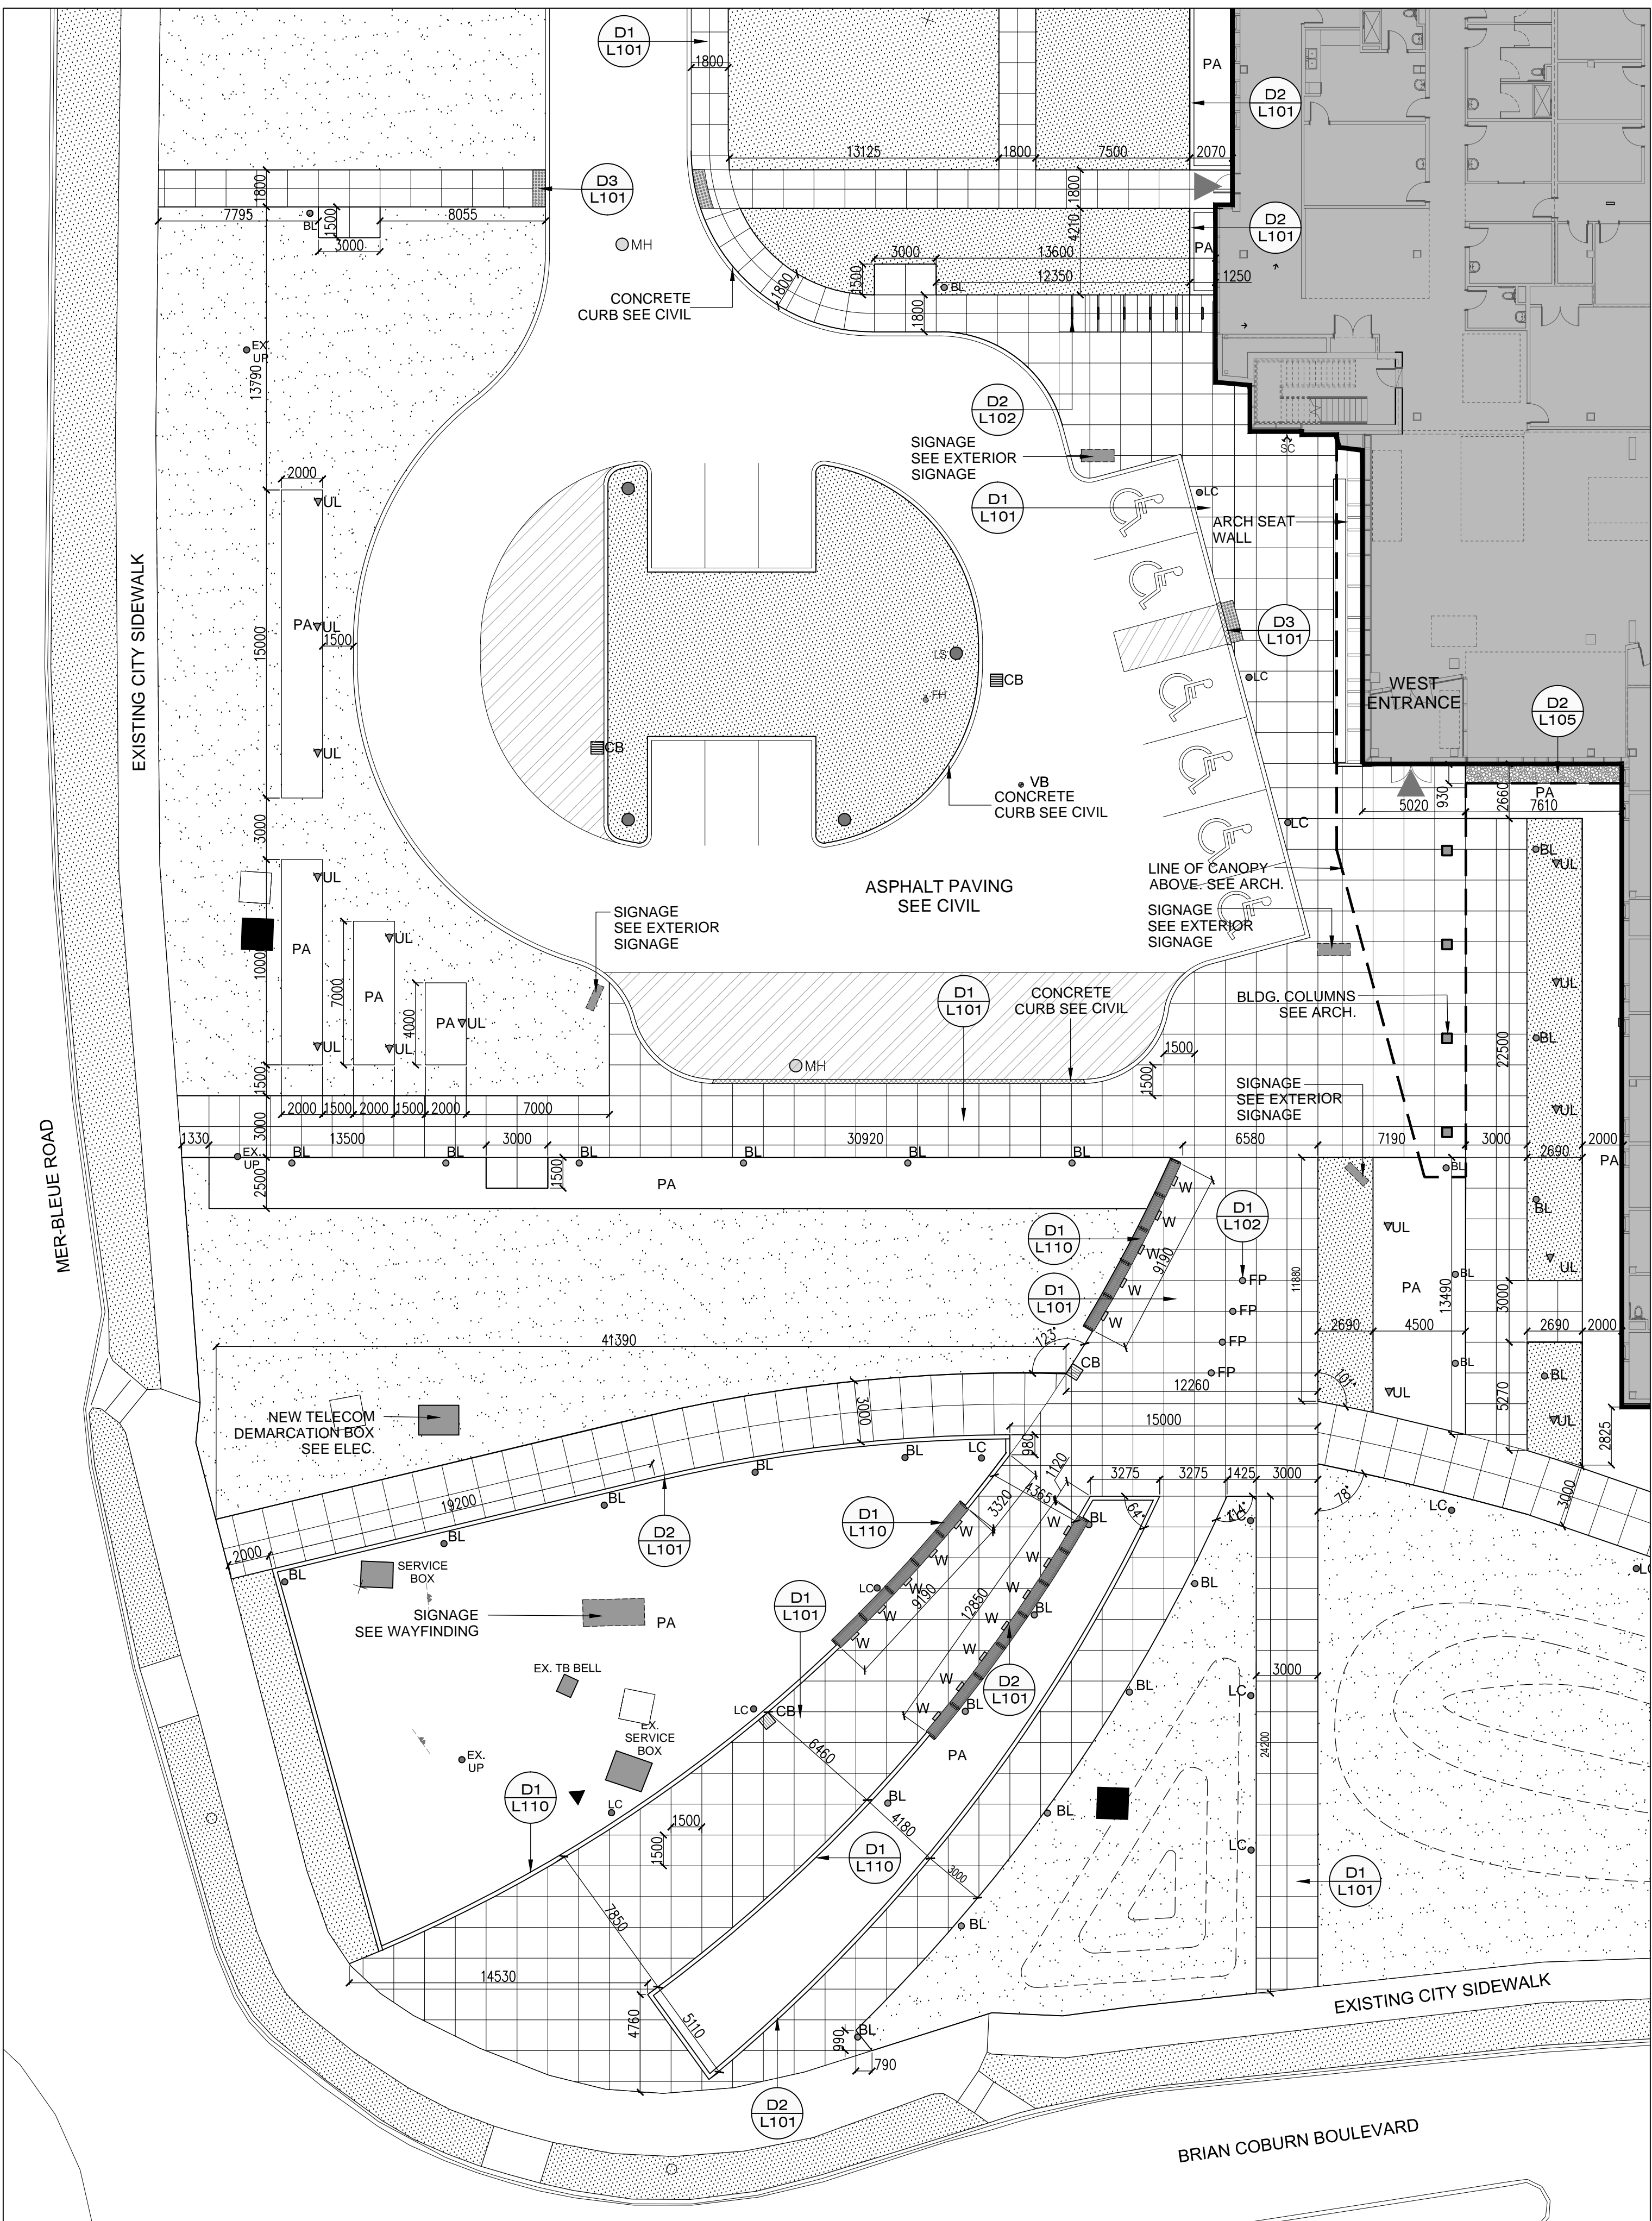

L1 L101 WEST ENTRANCE LAYOUT PLAN
PLAN SCALE 1:200