



PROJECT ALT OTTAWA AIRPORT
1085 Airport Parkway Private, Ottawa, ON K1V 9B4

CLIENT alt HOTELS
BY LE GERMAIN

CONSULTANTS STRUCTURE
EMS
815, BOUL. LEBOURGNEUF, BUR. 406,
QUÉBEC (QC), G2J 0C1
T. 418.871.8103

MECHANICAL / ELECTRICAL
GENECOR
660 AVE. ROYALE,
QUÉBEC (QC), G1E 1Y7
T. 418.666.0009

CIVIL / LANDSCAPE / INFRASTRUCTURE
CIM+
240 CATHERINE STREET, SUITE 110
OTTAWA (ON), K2P 2G8
T. 613.860.2462

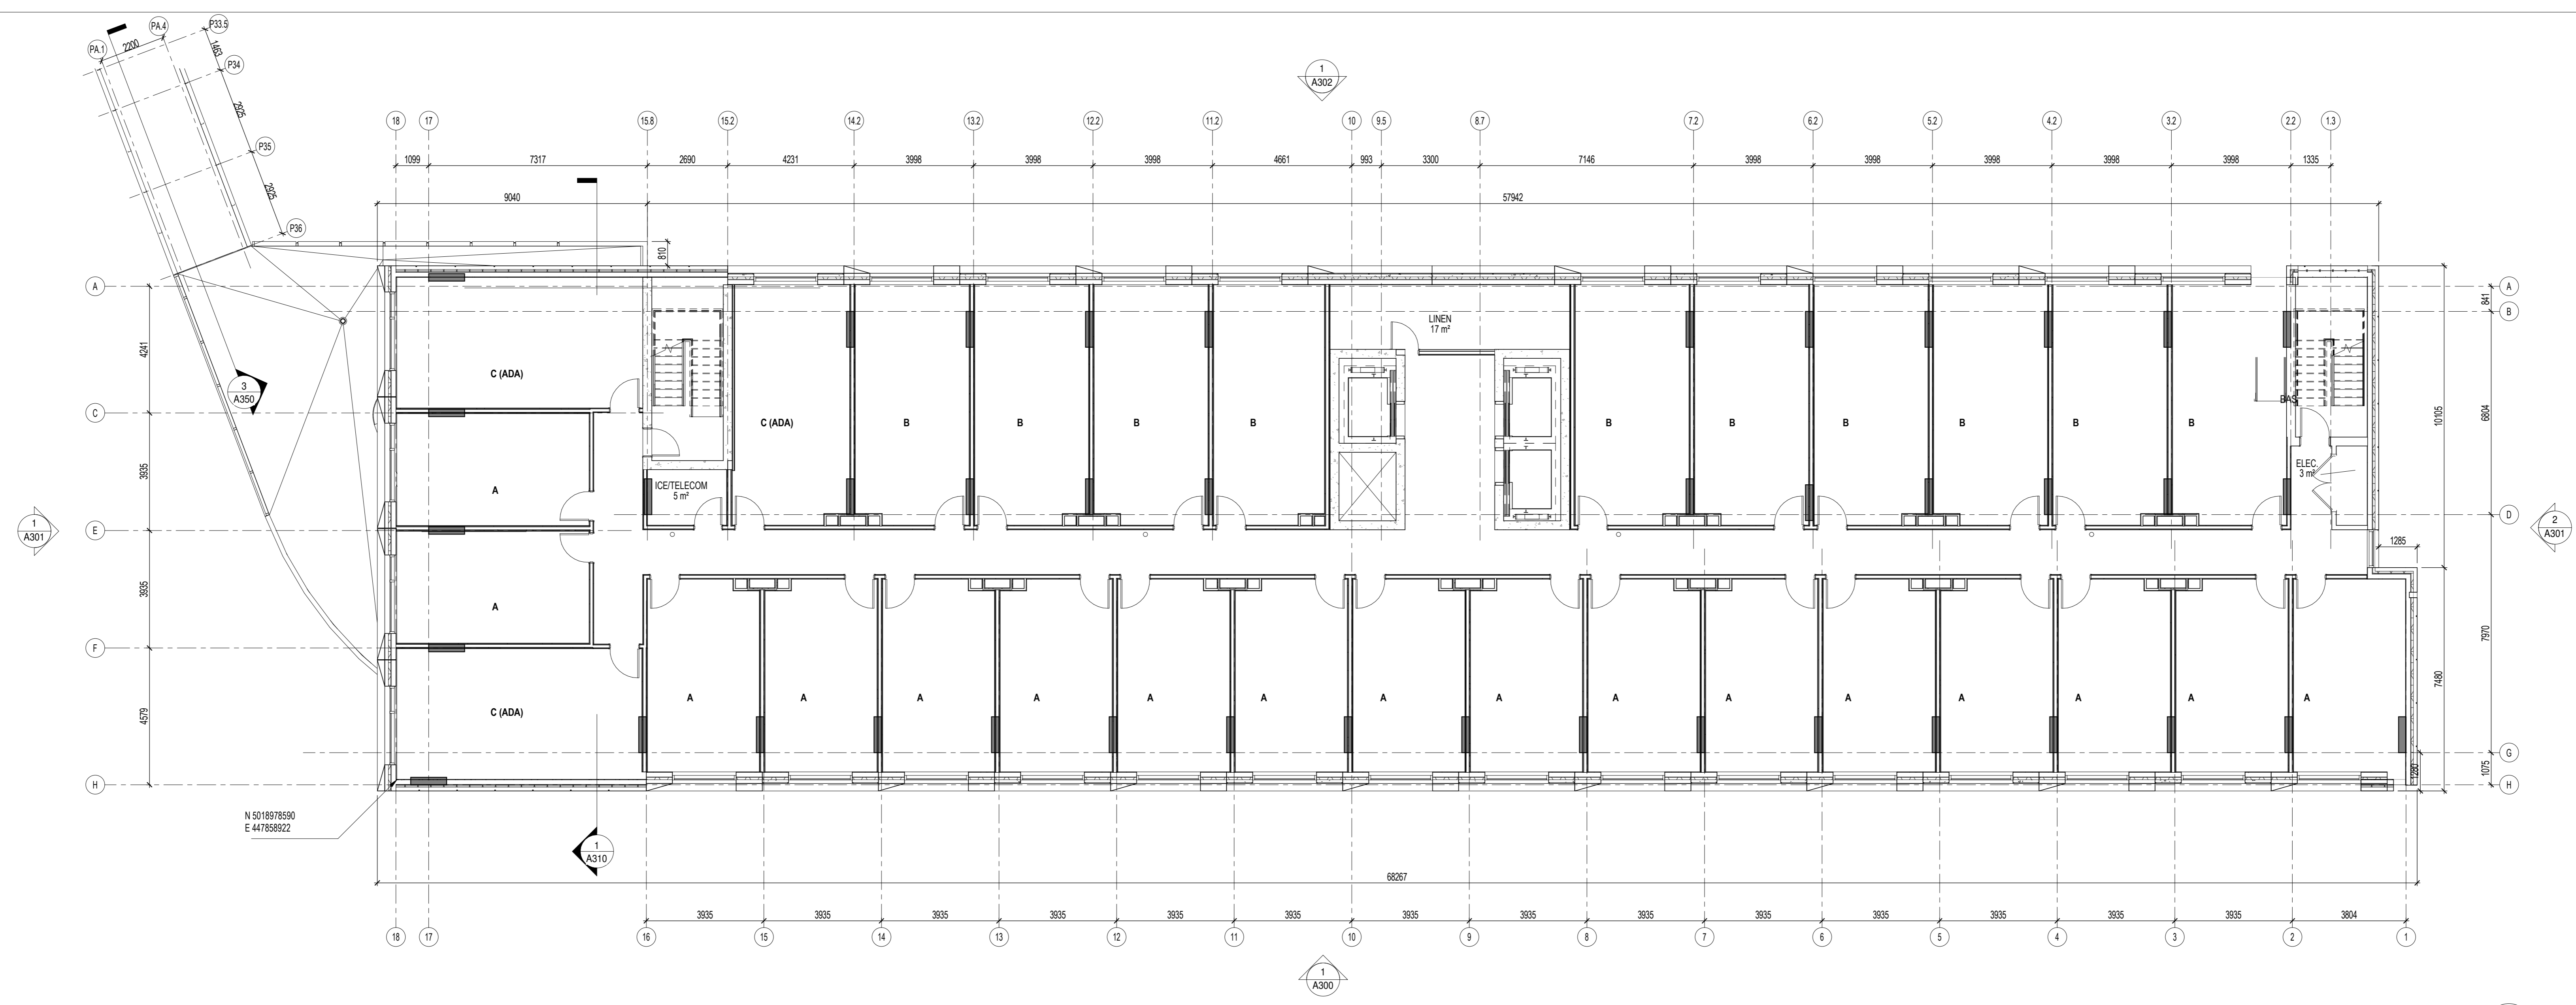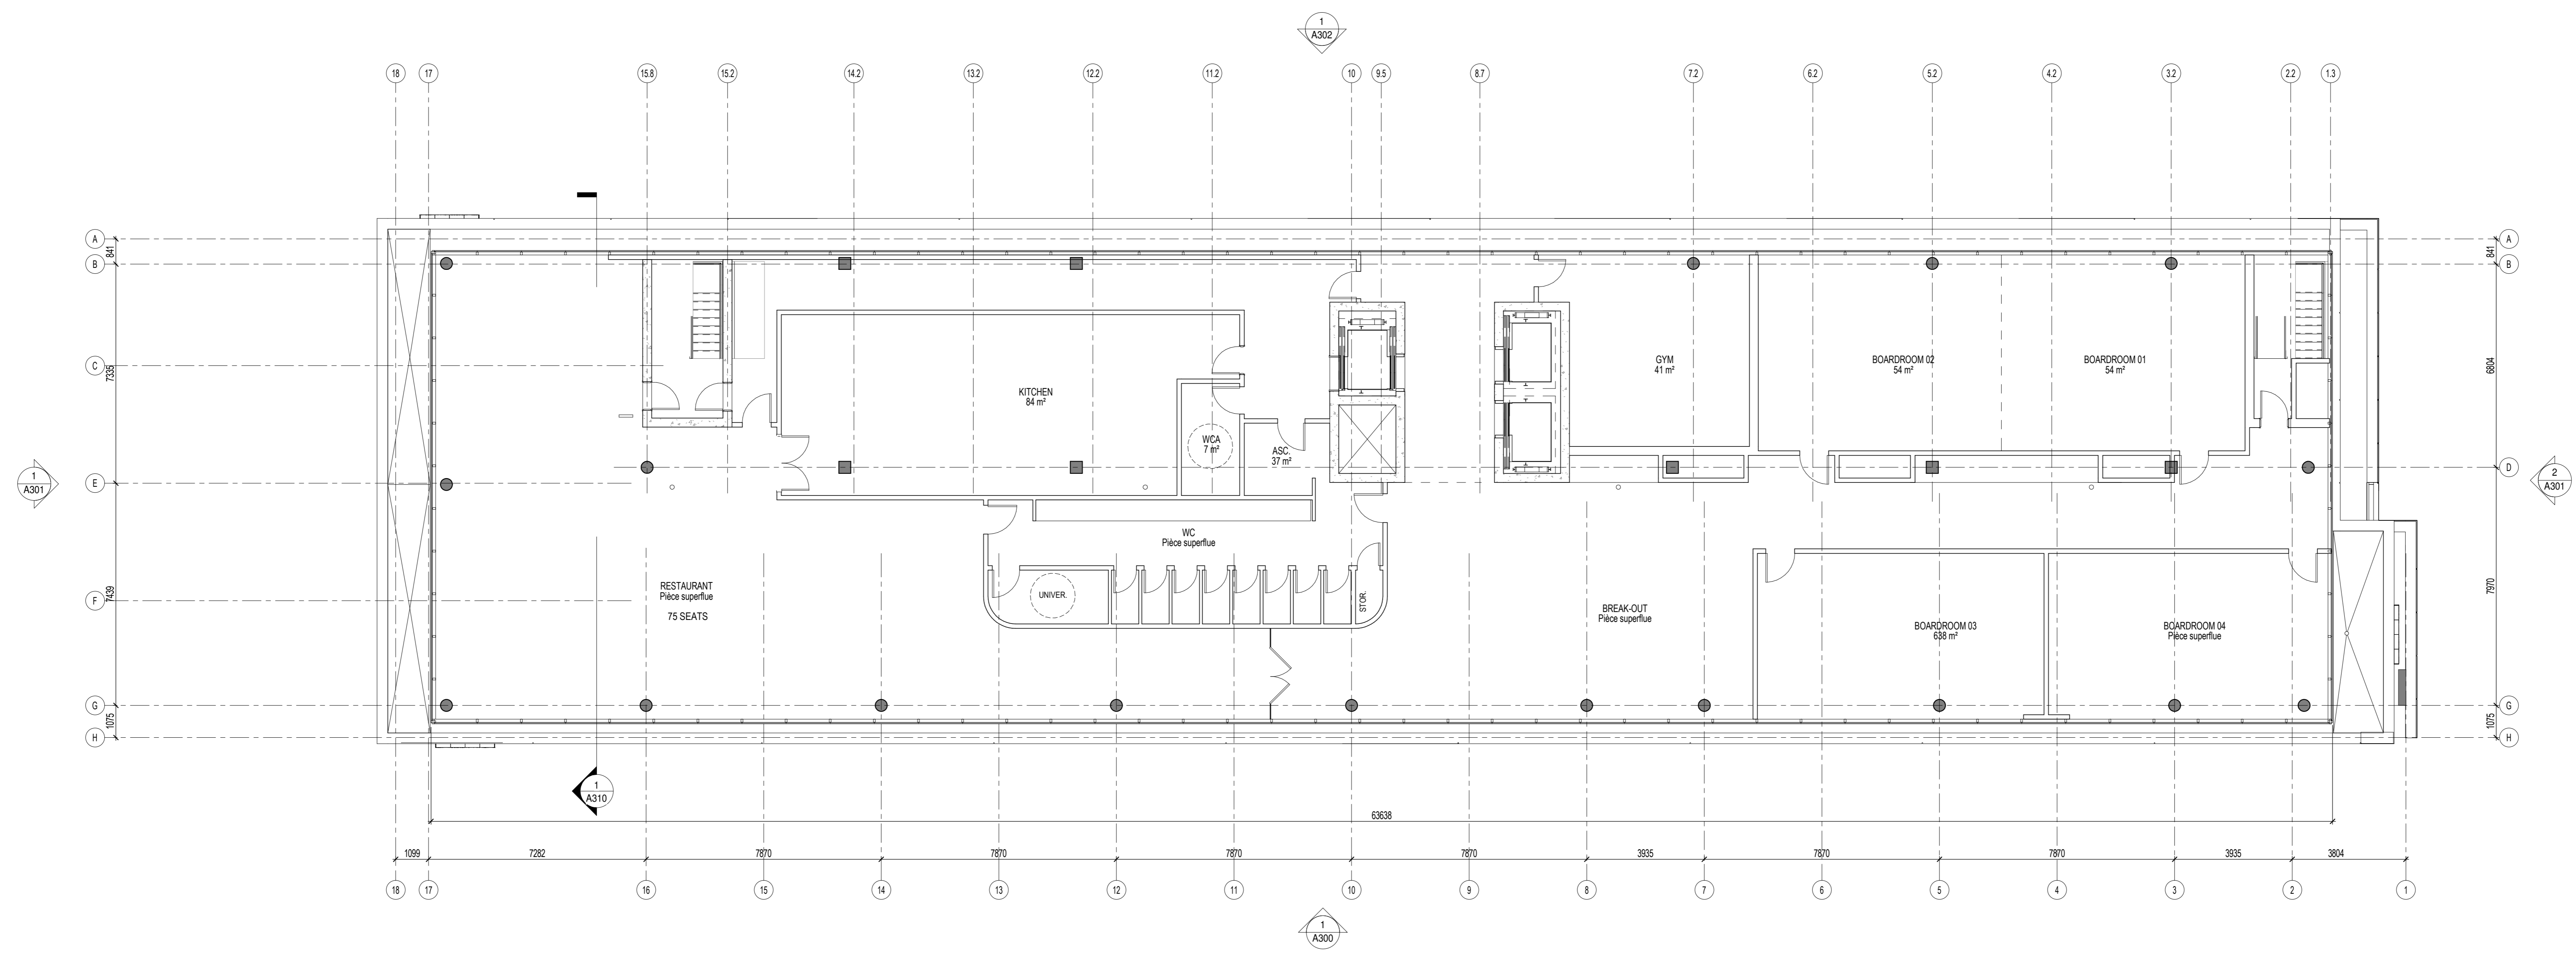

DRAWING FLOOR PLAN - LEVELS 2 TO 8
1:100

REVISIONS

No	Date	Description
A	2019-02-28	ISSUED FOR OMCIAA APPROVAL
B	2019-02-27	ISSUED FOR LAND-USE PROPOSAL (NAVIGANADA)
C	2019-03-28	ISSUED FOR SITE PLAN APPLICATION

Verified by: Judi Farkas
Approved by: Lucie Vaillancourt
Drafted by: PC, MIND

ROOM TYPES:
A: SINGLE ROOM
B: DOUBLE ROOM
C: BARRIER-FREE ROOM

NOTES: The contractor must verify all dimensions and communicate any discrepancies with the architect before carrying out the work.
This document remains the property of -LEMAYMICHAUD Architecture Design - and should be used only for the specific use which it is intended.