
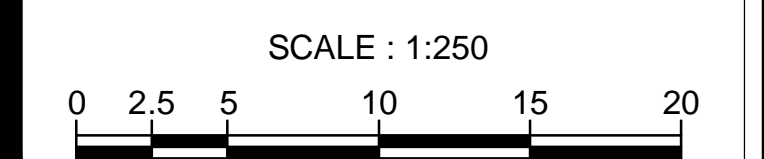


LEGEND

EXISTING	PROPOSED
A	WATER
P	STORM
S	SANITARY
—	EDGE PAVING
—	CURB
—	CENTRE LINE
⊕	FIRE HYDRANT
⊕	VALVE
⊕	VALVE CHAMBER
⊕	CATCH BASIN
⊕	MANHOLE STORM
⊕	MANHOLE SANITARY
⊕	LIGHT STANDARD
⊕	ELECTRICAL UTILITY PEDESTAL
—	HYDRO DUCT BANK
—	TELECOM DUCT BANK
⊕	CONCRETE COLUMN
⊕	TREE
⊕	WOODED AREA
⊕	TOP OF SLOPE
⊕	BOTTOM OF SLOPE
⊕	LIMIT OF WORK
⊕	LEASING BOUNDARY
⊕	BOREHOLE LOCATION

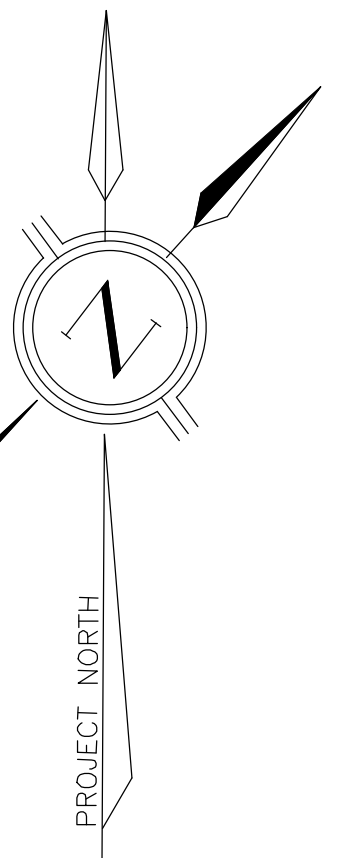

TOPOGRAPHIC SURVEY PLAN

No	Date	Description
3	2018-03-25	Issued for site plan approval
2	2018-01-21	Issued for 90% review
1	2018-12-21	Issued for coordination

Verified by : Tim Kennedy
Approved by : Christian Lavoie Label
Drafted by : Simon Charron Poggioni

NOT FOR CONSTRUCTION
DESIGN INTENT ONLY

The contractor must verify all dimensions and communicate any discrepancies with the architect before carrying out the work.
This document remains the property of CIMA+ and should be used only for the specific use which it is intended.

THE UNDERGROUND FEATURES AND INFORMATION THAT APPEAR ON THE DRAWINGS WERE OBTAINED FROM THE PUBLIC UTILITY COMPANIES AND/OR FROM THE CITY EACH RESPECTIVELY.
ALL INFORMATION UNDER THE LEGEND 'EXISTING' IS FOR INFORMATION ONLY. COMPLETE OR EXACT LOCATION AND ELEVATION OF UNDERGROUND SERVICES ARE NOT GUARANTEED.
CERTAIN UNDERGROUND FEATURES ON PRIVATE PROPERTY ARE NOT SHOWN ON THE CURRENT DRAWING.
ANYONE WHO PROCEEDS WITH EXCAVATION WORK SHALL VERIFY THE EXACT LOCATION OF ALL UNDERGROUND FEATURES BY EXPLORATORY EXCAVATIONS, AND SHALL ASSUME FULL RESPONSIBILITY IF THERE IS ANY DAMAGE THAT OCCURS DURING WORK.
THE CONTRACTOR WILL HAVE THE RESPONSIBILITY AND THE OBLIGATION TO VALIDATE, BY EXPLORATORY EXCAVATION, THE SIZE OF THE PUBLIC UTILITIES UNDERGROUND SERVICES AND TO WARN THE ENGINEER OF ANY CONFLICT WITH THE PROJECTED WORK.