



**LEGEND**

- SB - STANDARD IRON BAR
- IB - IRON BAR
- CB - CATCH BASIN
- MH - MANHOLE
- WMH - WATER MANHOLE
- LS - LAMP STANDARD
- UP - UTILITY POLE
- WV - WATER VALVE
- FH - FIRE HYDRANT
- W - WELL
- W- - GUY WIRE AND ANCHOR
- W- - WATERMAIN
- U- - OVERHEAD UTILITY WIRES
- UH - UNDERGROUND HYDRO
- UB - UNDERGROUND BELL
- G - GAS MAIN
- C - CABLE (ROGERS)
- SL - STREET LIGHT
- ST - STORM SEWER
- S - SANITARY SEWER
- - CURB
- - PROPERTY LINE
- + - - - - EXISTING ELEVATION
- ⇒ - - - - EXISTING OVERLAND FLOW DIRECTION

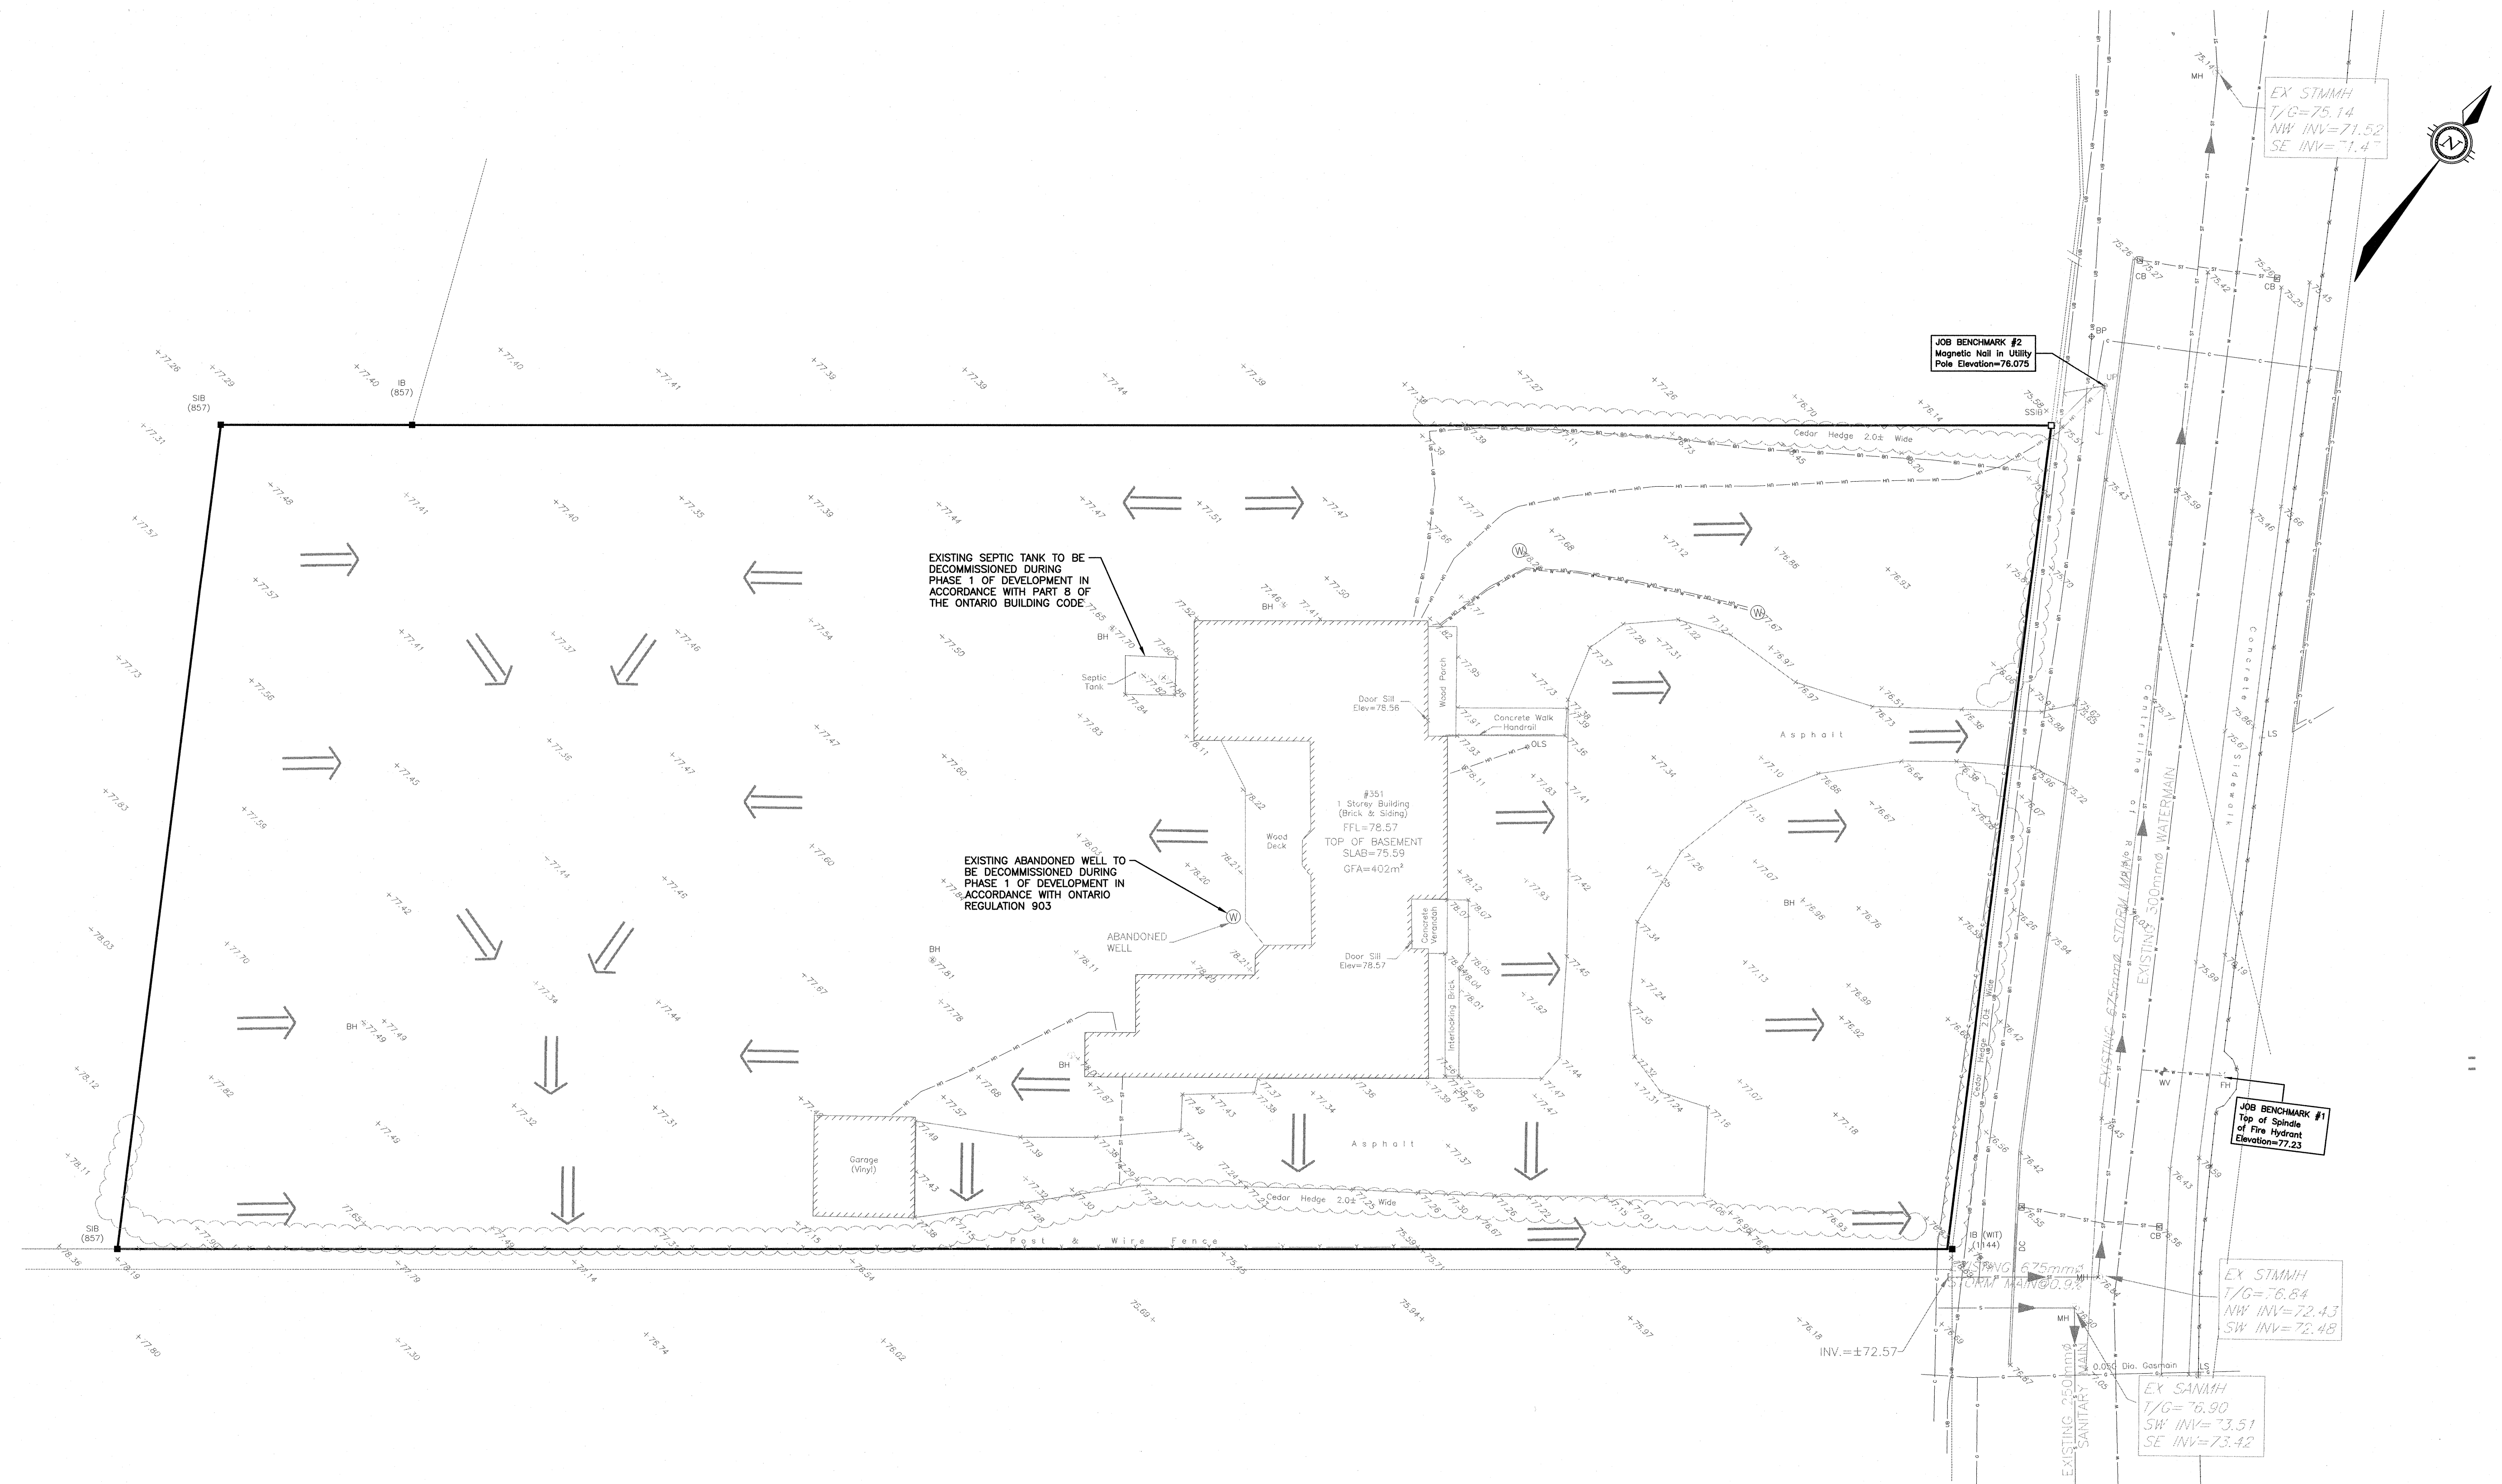


**CAUTION**  
 THE POSITION OF ALL POLE LINES, CONDUITS, WATERMANS, SEWERS AND OTHER UNDERGROUND AND OVERGROUND UTILITIES AND STRUCTURES IS NOT NECESSARILY SHOWN ON THE CONTRACT DRAWINGS, AND WHERE SHOWN, THE ACCURACY OF THE POSITION OF SUCH UTILITIES AND STRUCTURES IS NOT GUARANTEED. BEFORE STARTING WORK, DETERMINE THE EXACT LOCATION OF ALL SUCH UTILITIES AND STRUCTURES AND ASSUME ALL LIABILITY FOR DAMAGE TO THEM.

NO.	REVISION DESCRIPTION	DATE	BY	APPD
4	REVISED AS PER CITY COMMENTS	16/04/19	AE	AA
3	REVISED AS PER CITY COMMENTS	09/04/19	AE	AA
2	REVISED AS PER CITY COMMENTS	19/02/19	AE	AA
1	ISSUED FOR SITE APPLICATION	02/11/18	AE	AA

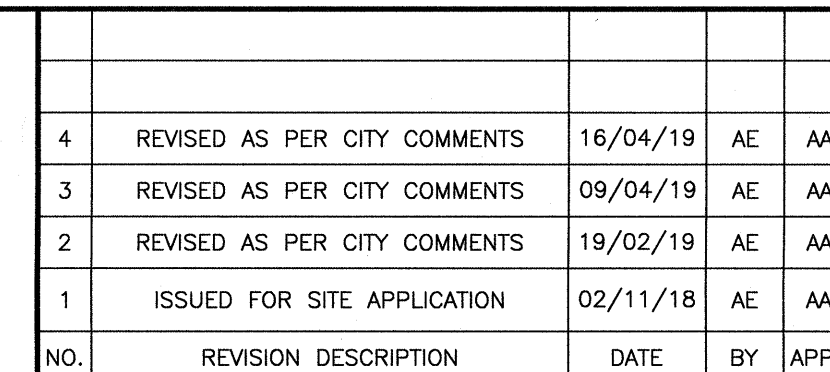

DESIGNED BY  
 REVIEWED BY  
 CLIENT: **KANATA MUSLIM ASSOCIATION**  
 832 MARCH ROAD, OTTAWA, ON.  
 K2W 0C9  
 613.973.5000

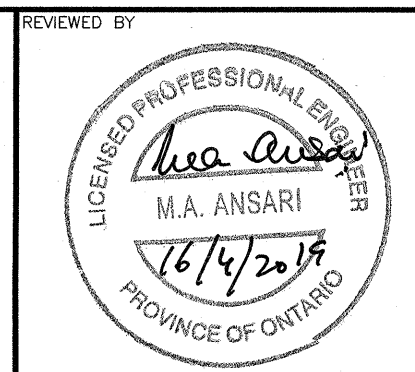

exp. Services Inc.  
 2550 Queenway Drive, Unit 100  
 Ottawa, ON K2B 9R6  
 Canada  
 • BUILDINGS • EARTH & ENVIRONMENT • ENERGY •  
 • INDUSTRIAL • INFRASTRUCTURE • SUSTAINABILITY •

DESIGN	AE
CHECKED	AA
CAD	AE
PROJECT MANAGER	AA
APPROVED	AA

PROJECT: **KMA MOSQUE AND COMMUNITY CENTRE**  
 351 SANDHILL ROAD, OTTAWA, ON

TITLE: **EXISTING CONDITIONS**

PROJECT No.	OTT-00238504-AG
SURVEY	F M & W
DATE	2018-08-20
DRAWING No.	EX