


J:\119385_88AlbertSt\5.9 Drawings\59civ\current\Figures\Figure 3.1.dwg Layout Name: FIG 3.1

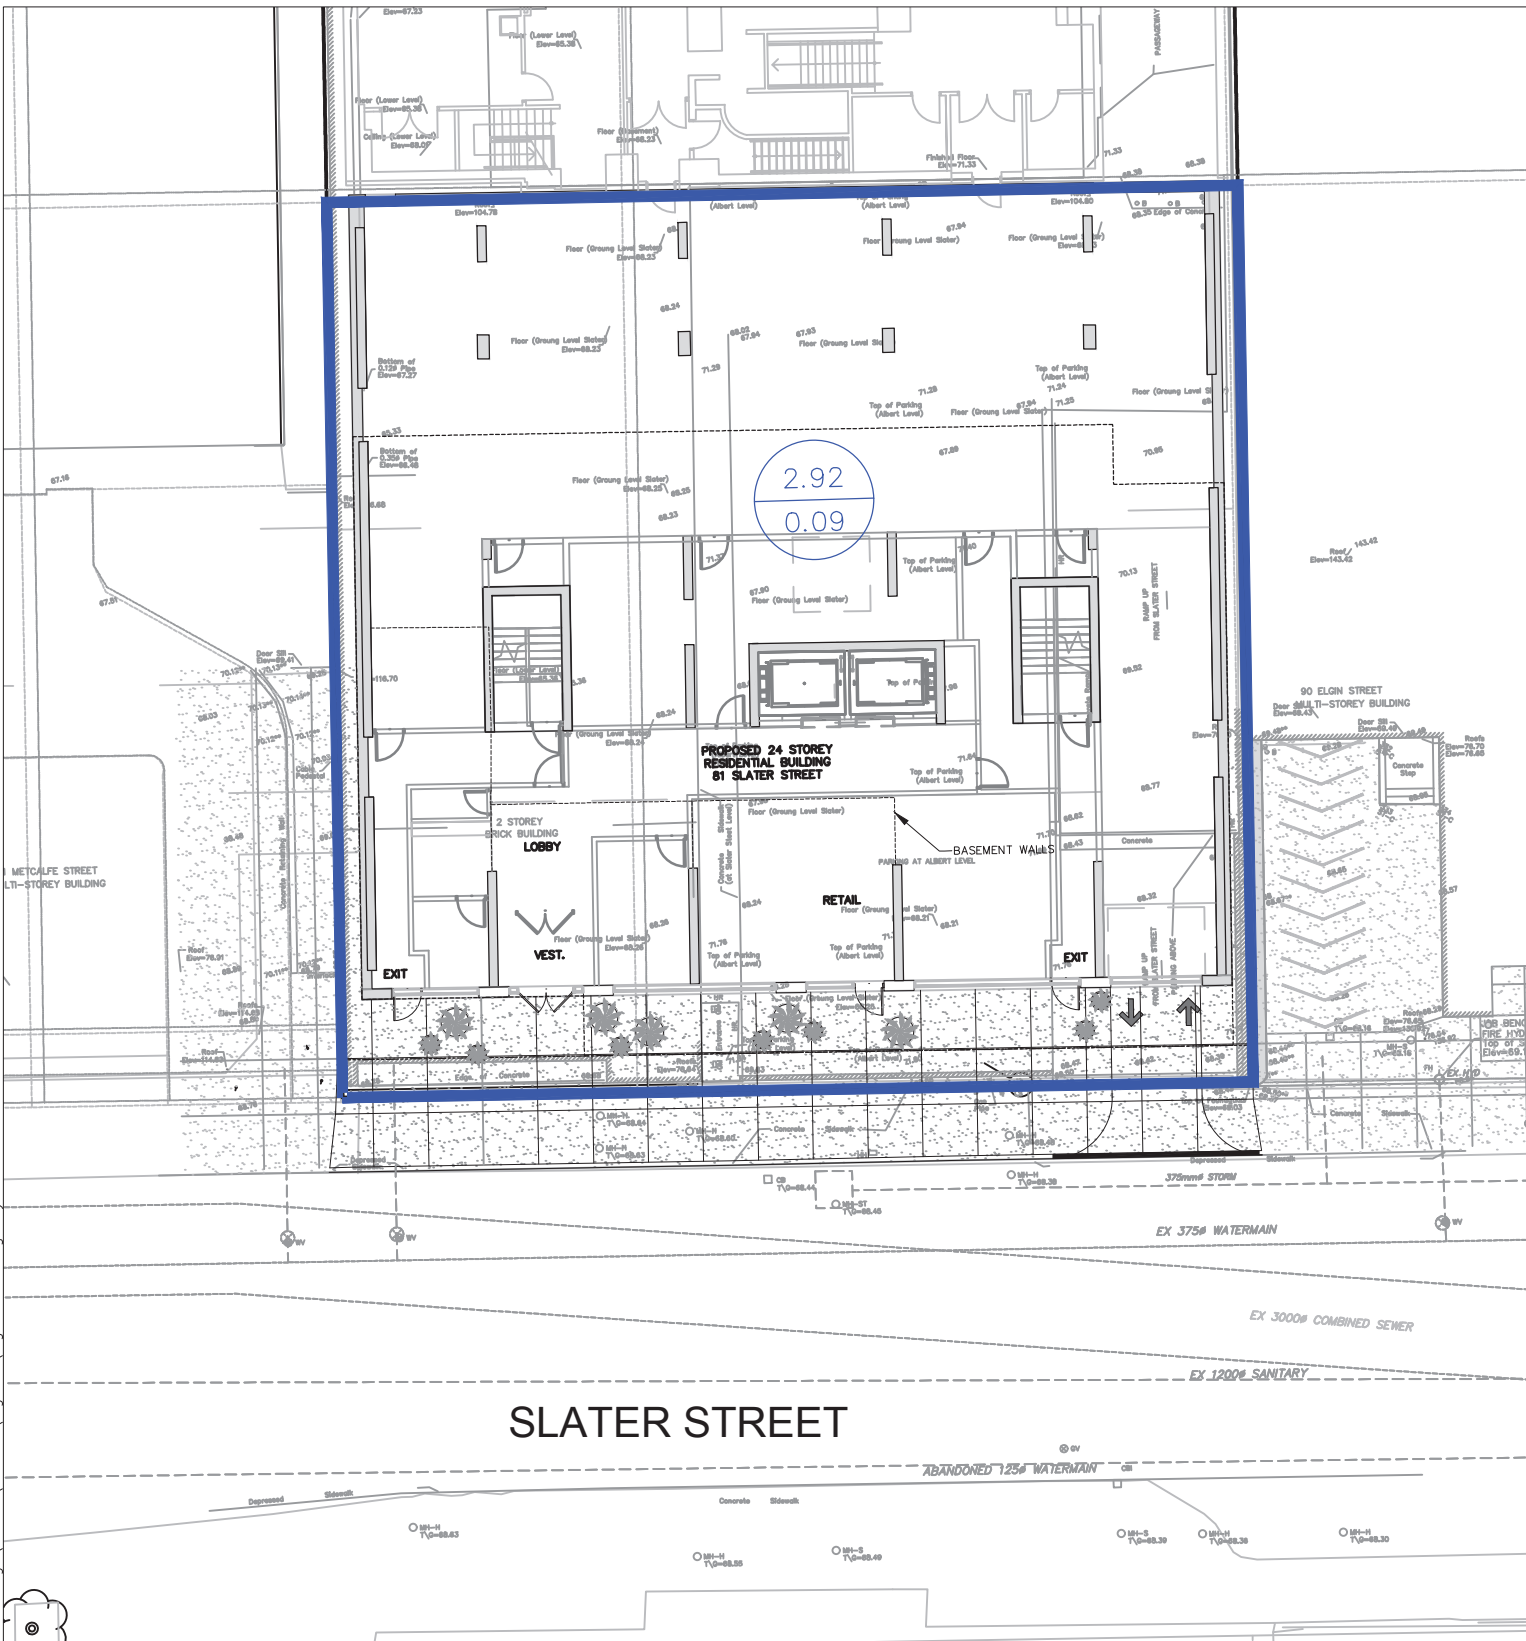

LEGEND:

- DRAINAGE AREA LIMITS
- 208 POPULATION
- 0.24 AREA IN HECTARES



Project Title
81 SLATER STREET

Drawing Title
PROPOSED SANITARY DRAINAGE AREA PLAN

Sheet No.

FIGURE 3.1