


J:\119385_88AlbertSt\5.9 Drawings\5.9 Drawings\5.9 Drawings\current\Figures\Figure 4.1.dwg Layout Name: FIG 4.1

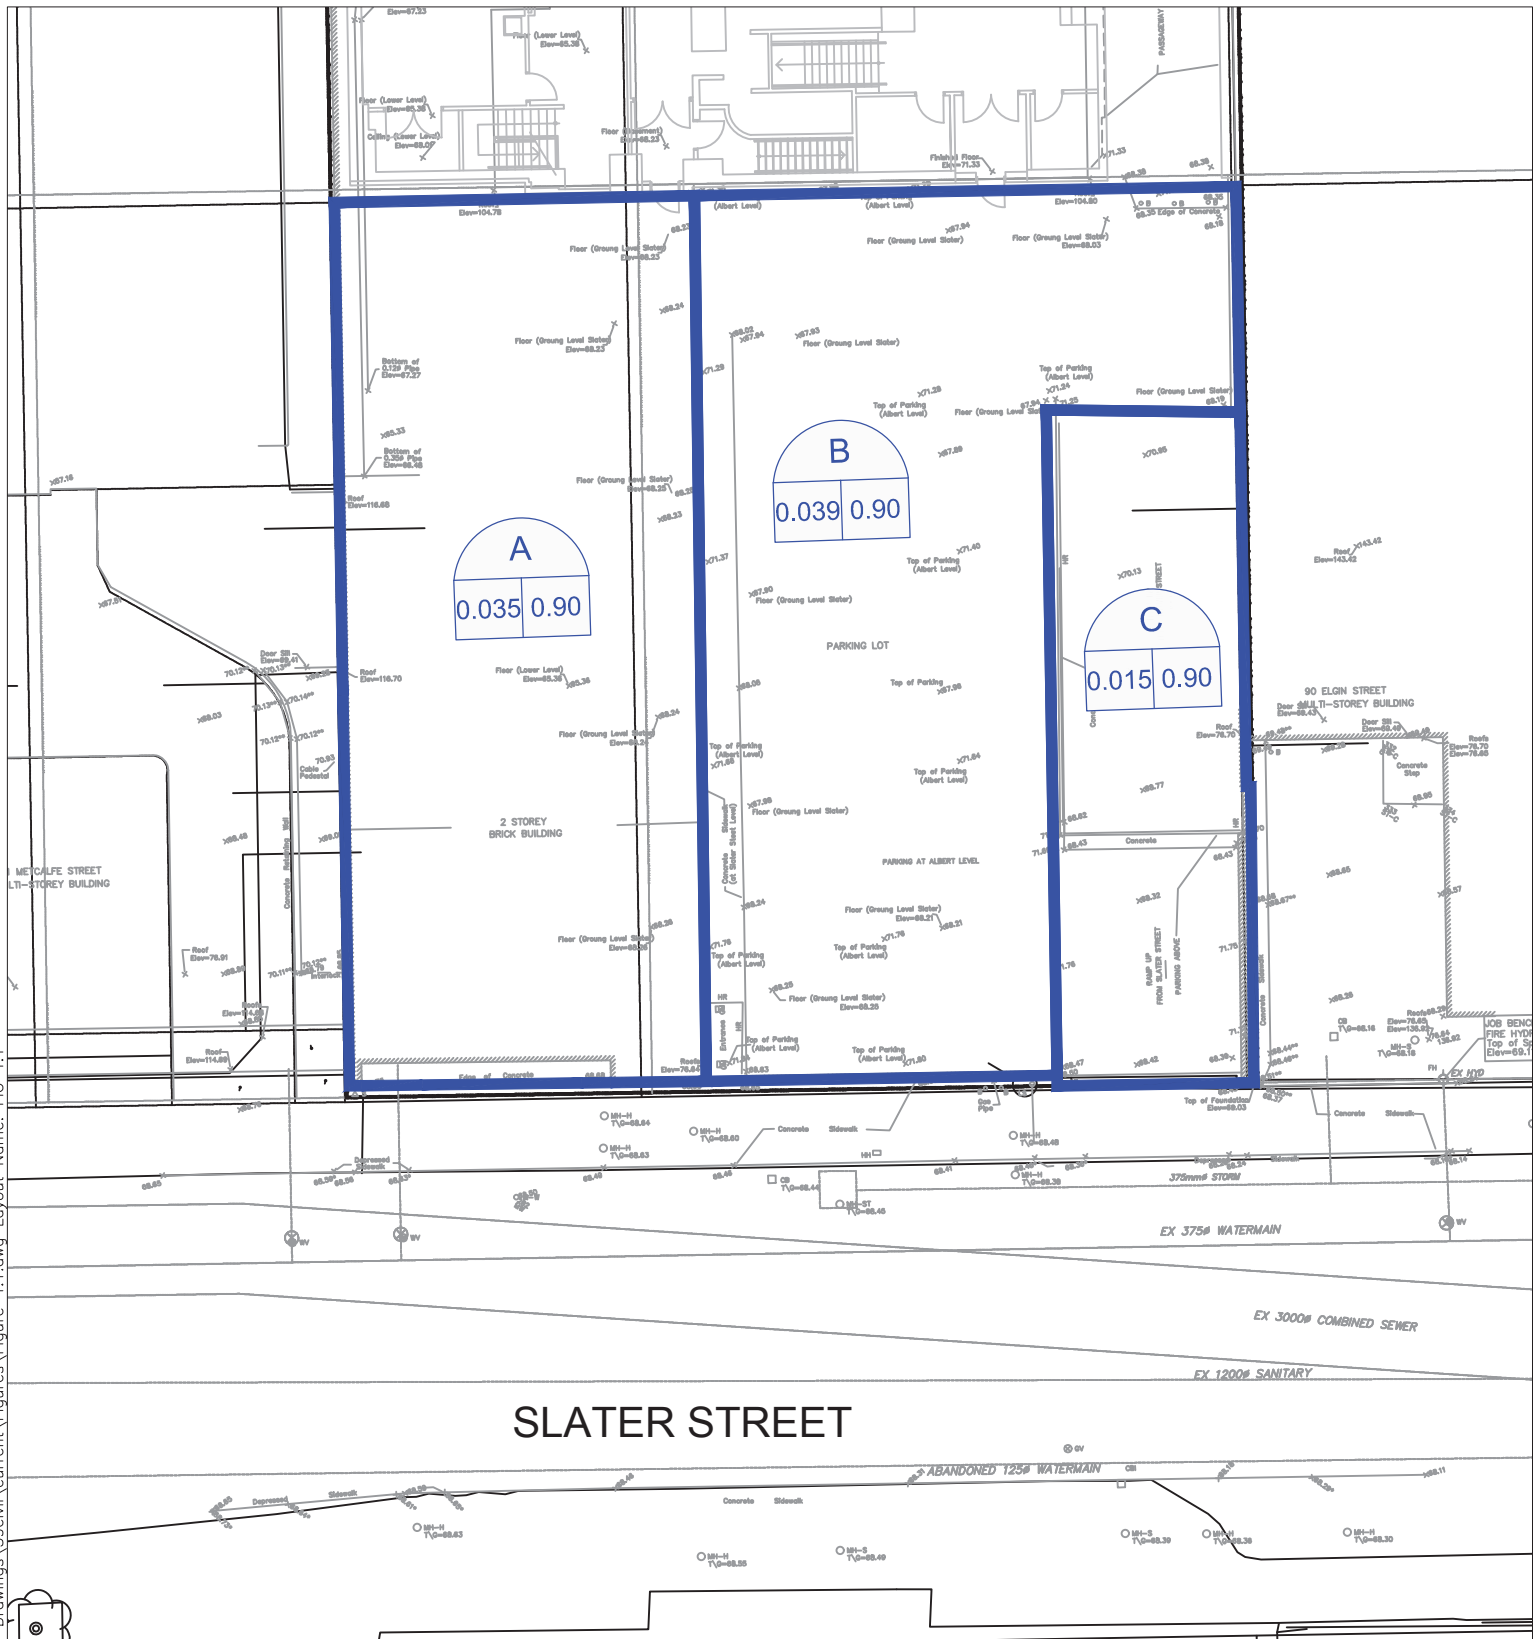


LEGEND:


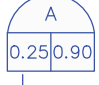


- DRAINAGE AREA LIMITS
- AREA ID
- RUNOFF COEFFICIENT
- AREA IN HECTARES

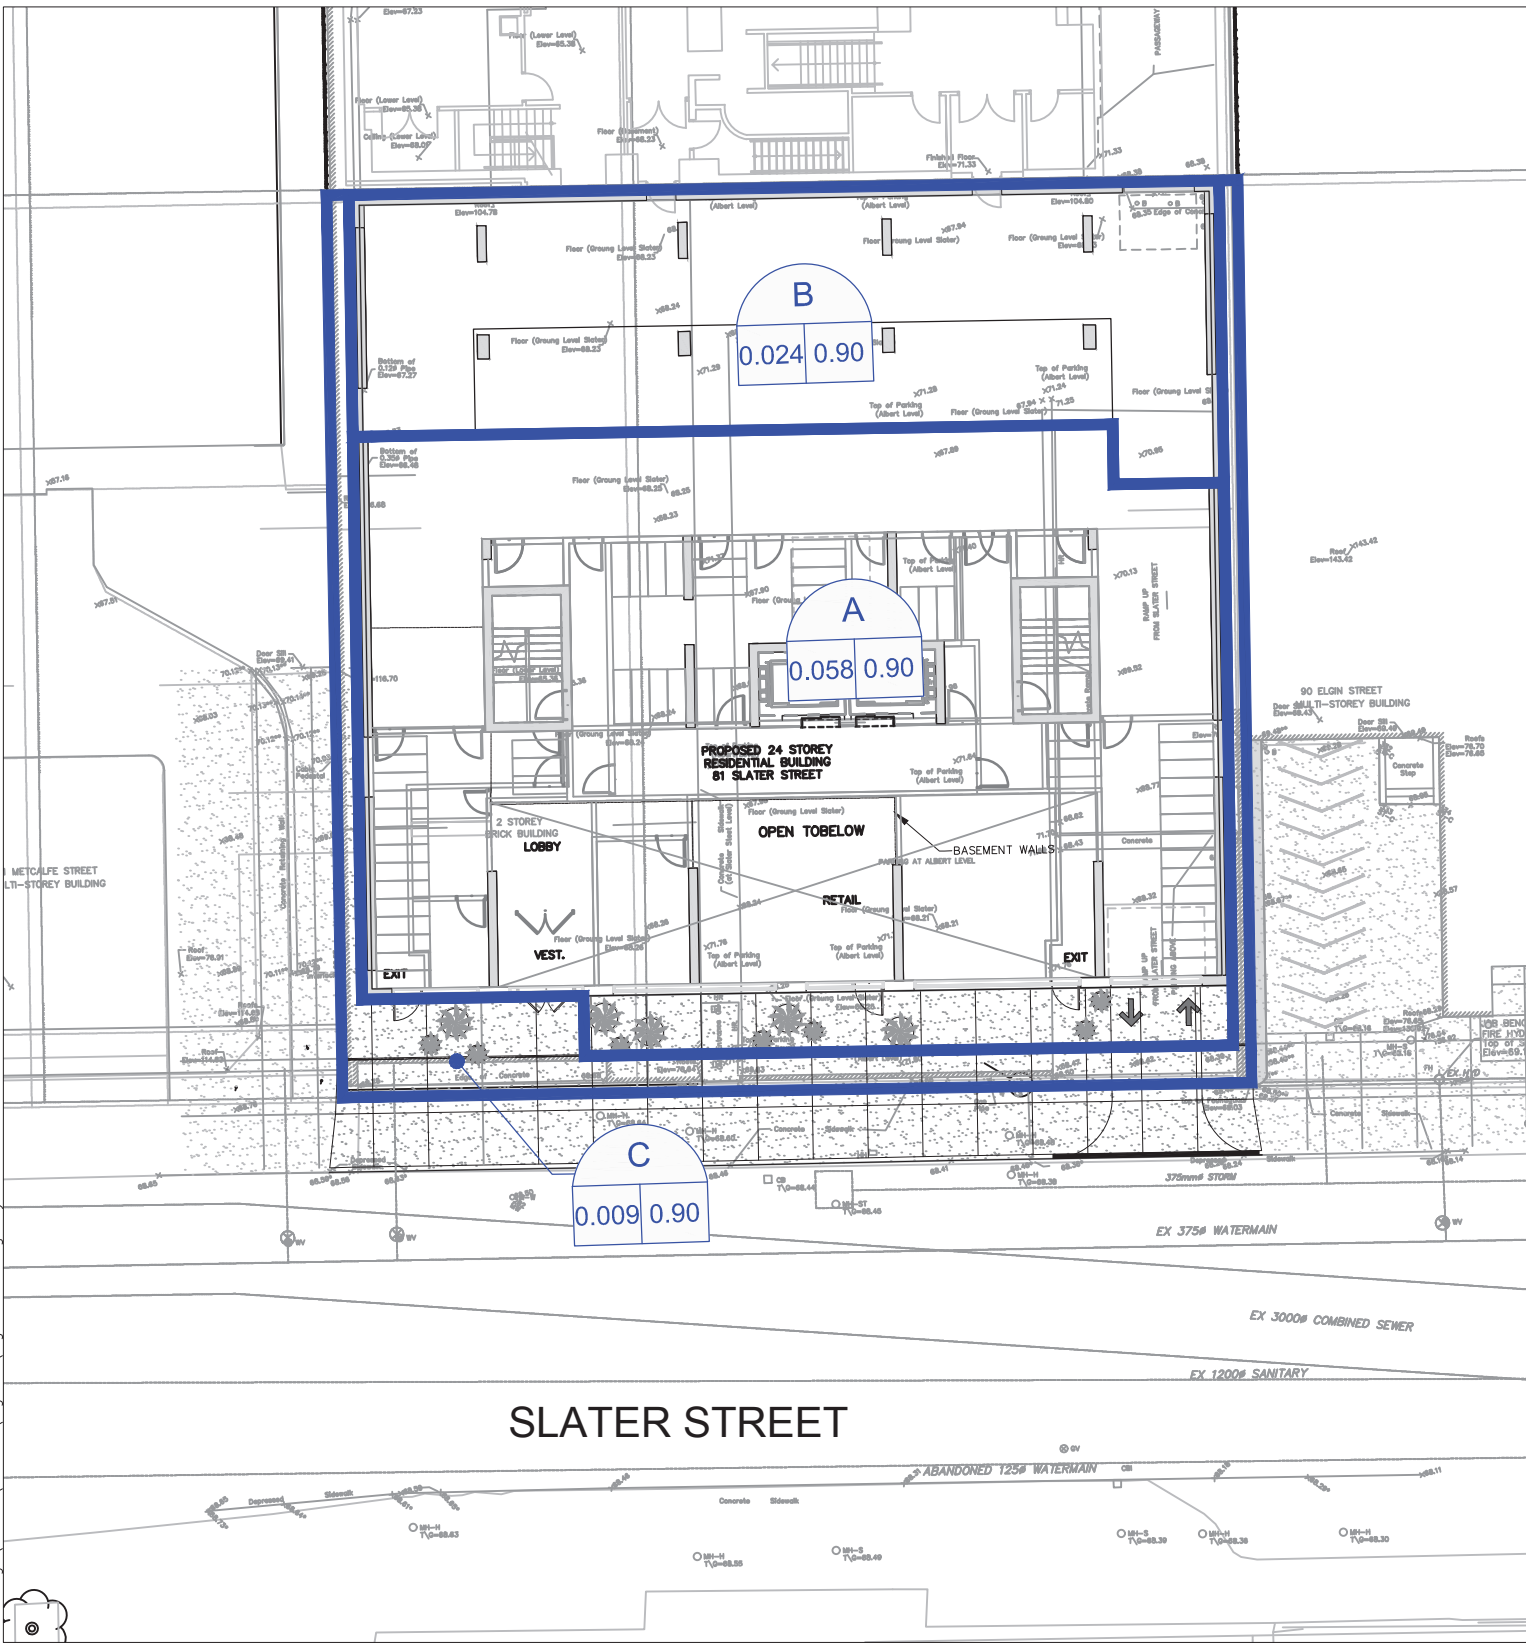

J:\119385_88AlbertSt\5.9 Drawings\59civil\current\Figures\Figure 4.2.dwg Layout Name: FIG 4.2



LEGEND:

-  DRAINAGE AREA LIMITS
-  AREA ID
-  RUNOFF COEFFICIENT
-  AREA IN HECTARES