


GRADIENTWIND

ENGINEERS & SCIENTISTS

PEDESTRIAN LEVEL WIND STUDY

81 Slater Street
Ottawa, Ontario

GRADIENT WIND REPORT: 19-030-PLW

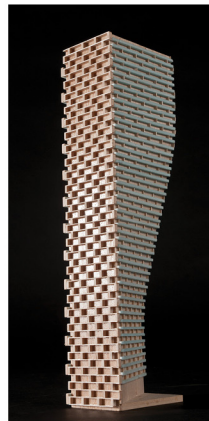

March 1, 2019

DRAFT

PREPARED FOR

Gestion Immobilière Place Dorée Inc.
1 Westmount Square, Suite 350
Montreal, QC H3Z 2P9
Attn: Marc-Andre Palerme
mpalerm@placedoree.com

PREPARED BY

Justin Ferraro, Principal
Edward Urbanski, M.Eng., Junior Wind Scientist
Vincent Ferraro, M.Eng., P.Eng., Managing Principal

EXECUTIVE SUMMARY

This report describes a pedestrian level wind (PLW) study undertaken to assess wind conditions in support of a zoning by-law amendment (ZBA) submission for the proposed mixed-use development at 81 Slater Street in Ottawa, Ontario. The study involves simulation of wind speeds for selected wind directions in a three-dimensional (3D) computer model using the computational fluid dynamics (CFD) technique, combined with meteorological data integration, to assess pedestrian comfort and safety within and surrounding the development site. The results and recommendations derived from these considerations are summarized in the following paragraphs and detailed in the subsequent report.

Our work is based on industry standard computer simulations using the CFD technique and data analysis procedures, City of Ottawa wind criteria, architectural drawings provided by RLA Architecture in February 2019, surrounding street layouts and existing and approved future building massing information obtained from the City of Ottawa, as well as recent site imagery.

A complete summary of the predicted wind comfort conditions is provided in Section 5 of this report and illustrated in Figures 3A-6B (following the main text). Based on the foregoing, we conclude the following:

- 1) All grade-level areas within and surrounding the development site will be acceptable for the intended pedestrian uses throughout the year. More specifically, wind conditions along surrounding sidewalks and walkways, as well as in the immediate vicinity of all building access points, will be acceptable for the intended pedestrian uses of the areas throughout the year without the need for mitigation.
- 2) The common rooftop terraces at Levels 2 and 24 are predicted to be acceptable for the intended pedestrian uses throughout the year without the need for mitigation. The only exception concerns the north end of the Level 24 terrace, which will be suitable for standing during the spring, autumn, and winter seasons.
- 3) Within the context of typical weather patterns, which exclude anomalous localized storm events such as tornadoes and downbursts, the introduction of the proposed development is not expected to increase wind speeds over neighbouring areas at grade, nor was it found to generate wind conditions that are considered uncomfortable or unsafe.



TABLE OF CONTENTS

| | |
|--|----------|
| 1. INTRODUCTION | 1 |
| 2. TERMS OF REFERENCE | 1 |
| 3. OBJECTIVES | 2 |
| 4. METHODOLOGY..... | 2 |
| 4.1 Computer-Based Context Modelling | 3 |
| 4.2 Wind Speed Measurements | 3 |
| 4.3 Meteorological Data Analysis..... | 4 |
| 4.4 Pedestrian Comfort and Safety Criteria – City Ottawa | 6 |
| 5. RESULTS AND DISCUSSION | 8 |
| 5.1 Common Wind Events..... | 8 |
| 5.2 Existing vs Future Wind Conditions | 9 |
| 6. CONCLUSIONS AND RECOMMENDATIONS..... | 9 |

FIGURES

APPENDICES

Appendix A – Wind Tunnel Simulation of the Natural Wind

Appendix B – Pedestrian Level Wind Measurement Methodology



1. INTRODUCTION

Gradient Wind Engineering Inc. (Gradient Wind) was retained by Gestion Immobilière Place Dorée Inc. to undertake a pedestrian level wind (PLW) study in support of a zoning by-law submission for the proposed mixed-use development located at 81 Slater Street in Ottawa, Ontario. Our mandate within this study, as outlined in Gradient Wind proposal #18-332P, dated November 26, 2018, is to investigate pedestrian wind comfort and safety within and surrounding the development site, and to identify any areas where wind conditions may interfere with certain pedestrian activities so that mitigation measures may be considered, where necessary.

Our work is based on industry standard computer simulations using the computational fluid dynamics (CFD) technique and data analysis procedures, City of Ottawa wind criteria, architectural drawings provided by RLA Architecture in February 2019, surrounding street layouts and existing and approved future building massing information obtained from the City of Ottawa, as well as recent site imagery.

2. TERMS OF REFERENCE

The proposed mixed-use development is located at 81 Slater Street in Ottawa. The study site is situated in the middle of a parcel of land bounded by Albert Street to the north, Elgin Street to the east, Slater Street to the south, and Metcalfe Street to the west. The proposed building is flanked by James Michael Flaherty Building (90 Elgin Street) to the east, 88 Albert Street to the south, and by 81 Metcalfe Street to the west. The proposed building rises 24 storeys to maximum height of 79.1 meters (m) above grade. The building plan form is rectangular with its long axis oriented parallel with Slater Street.

The main building access points are located on the south elevation. The Basement Floor provides indoor amenity and building services. The Ground Floor contains interior administration, parking, retail, and building services. The Mezzanine Floor contains parking spaces, with the entrance located on the north façade with access from Albert street through the existing parking tunnel entrance. Floor 2 steps back along the north elevation in a 'C'-shape formation to accommodate a common outdoor rooftop terrace, while the interior is comprised of amenities areas. Floor 3 steps back from the north elevation to create private balconies and continues to Floor 12, while the interior is comprised of residential units up to the Mechanical Floor. Floor 13 steps out from the middle of the north façade to accommodate balconies at



each floor up to Floor 23. Floor 24 steps back from the east and south elevations to accommodate a common outdoor rooftop terrace. The Mechanical Floor steps back from the north elevation, creating space for both residential units and mechanical equipment.

Regarding wind exposures, the near-field surroundings, defined by an area within a 200-m radius from the centre of the proposed development, are characterized by urban exposures for all compass directions. The far-field surroundings, extending up to two kilometers (km) beyond the near-field, comprise suburban wind exposures from the north clockwise to north-northeast and from the east-northeast clockwise to south-southwest, hybrid suburban/urban wind exposures from the northeast and southwest clockwise to west-southwest, and hybrid open/suburban wind exposures for the remaining compass directions on account of the Ottawa River.

Key areas under consideration for pedestrian wind comfort include surrounding sidewalks, bus stops, building access points, and the common outdoor amenity areas at Levels 2 and 24. Figure 1 illustrates the study site and surrounding context, while Figures 2A-2D illustrate the computational model used to conduct the study.

3. OBJECTIVES

The principal objectives of this study are to (i) determine pedestrian level wind comfort on a seasonal basis and wind safety conditions on an annual basis at key areas within and surrounding the development site; (ii) identify areas where wind conditions may interfere with the intended uses of outdoor spaces; and (iii) recommend suitable mitigation measures, where required.

4. METHODOLOGY

The approach followed to quantify pedestrian wind conditions over the site is based on CFD simulations of wind speeds across the study site within a virtual environment, meteorological analysis of the Ottawa area wind climate, and synthesis of computational data with City of Ottawa wind criteria¹. The following sections describe the analysis procedures, including a discussion of the pedestrian comfort criteria.

¹ City of Ottawa Terms of References: Wind Analysis, Undated
https://documents.ottawa.ca/sites/default/files/torwindanalysis_en.pdf [previously accessed March 1, 2019]



4.1 Computer-Based Context Modelling

A computer-based PLW study was performed to determine the influence of the wind environment on pedestrian comfort and safety over the proposed development site. Pedestrian comfort predictions, based on the mechanical effects of wind, were determined by combining measured wind speed data from CFD simulations with statistical weather data obtained from Macdonald-Cartier International Airport. The general concept and approach to CFD modelling is to represent the appropriate details in the immediate vicinity of the study site on the surrounding model, and to create suitable atmospheric wind profiles at the model boundary. The wind profiles are designed to have similar mean and turbulent wind properties consistent with actual site exposures.

An industry standard practice is to omit trees, vegetation, and other existing and planned landscape elements from the model due to the difficulty of providing accurate seasonal representation of vegetation. The omission of trees and other landscaping elements produces slightly higher (i.e., windier) wind speed values.

4.2 Wind Speed Measurements

The PLW analysis was performed by simulating wind flows and gathering velocity data over a CFD model of the site for 12 wind directions. The CFD simulation model was centered on the study building, complete with surrounding massing within a diameter of approximately 840 m. Mean and peak wind speed data obtained over the study site for each wind direction were interpolated to 36 wind directions at 10° intervals, representing the full compass azimuth. Measured wind speeds approximately 1.5 m above local grade, as well as 1.5 m above the common terraces at Levels 2 and 24, were referenced to the wind speed at gradient height to generate mean and peak velocity ratios, which were used to calculate full-scale values. The gradient height represents the theoretical depth of the boundary layer of the Earth's atmosphere, above which the mean wind speed remains constant. Appendices A and B provide greater detail of the theory behind wind speed measurements.




4.3 Meteorological Data Analysis

A statistical model for winds in Ottawa was developed from approximately 40-years of hourly meteorological wind data recorded at Macdonald-Cartier International Airport and obtained from the local branch of Atmospheric Environment Services of Environment Canada. Wind speed and direction data were analyzed for each month of the year in order to determine the statistically prominent wind directions and corresponding speeds, and to characterize similarities between monthly weather patterns. Based on this portion of analysis, the four seasons are represented by grouping data from consecutive months based on similarity of weather patterns, and not according to the traditional calendar method.

The statistical model of the Ottawa area wind climate, which indicates the directional character of local winds on a seasonal basis, is illustrated on the following page. The plots illustrate seasonal distribution of measured wind speeds and directions in meters per second (m/s). Probabilities of occurrence of different wind speeds are represented as stacked polar bars in sixteen azimuth divisions. The radial direction represents the percentage of time for various wind speed ranges per wind direction during the measurement period. The preferred wind speeds and directions can be identified by the longer length of the bars. For Ottawa, the most common winds occur for westerly wind directions, followed by those from the east, while the most common wind speeds are below 10 m/s. The directional preference and relative magnitude of wind speed changes somewhat from season to season. By convention in microclimate studies, wind direction refers to the wind origin (e.g., a north wind blows from north to south).



SEASONAL DISTRIBUTION OF WINDS FOR VARIOUS PROBABILITIES MACDONALD-CARTIER INTERNATIONAL AIRPORT, OTTAWA, ONTARIO

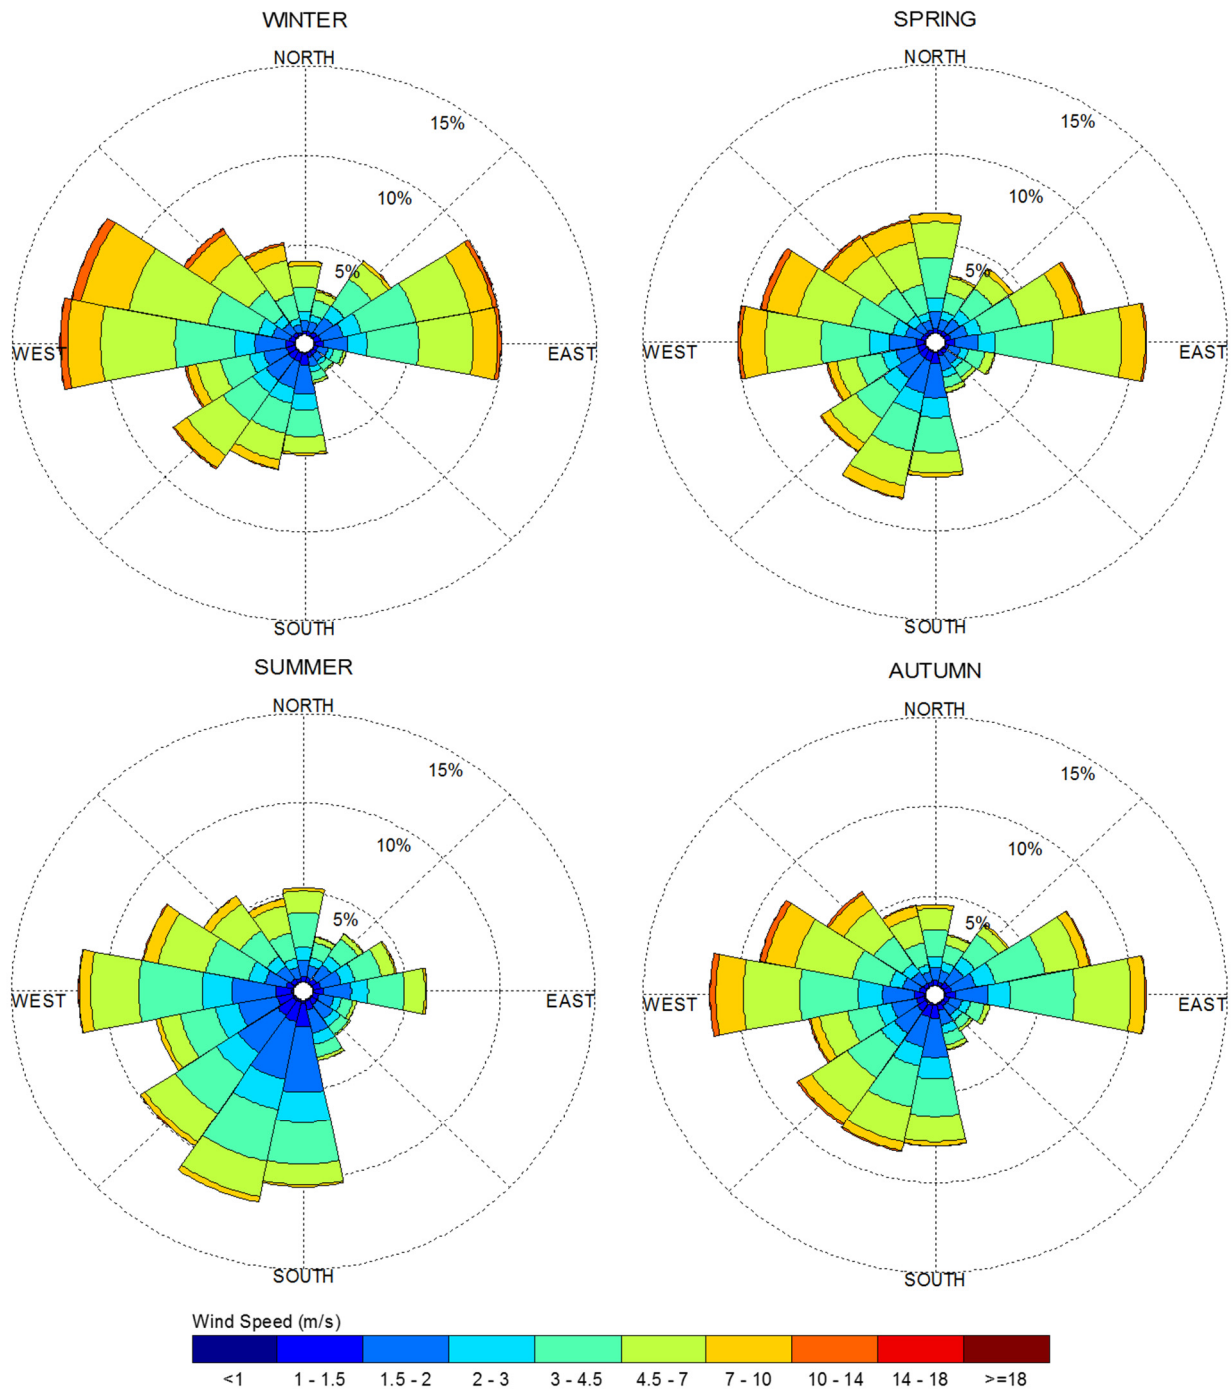

Notes:

1. Radial distances indicate percentage of time of wind events.
2. Wind speeds are mean hourly in m/s, measured at 10 m above the ground.
3. Apply a factor of 3.6 to convert m/s to km/h.



4.4 Pedestrian Comfort and Safety Criteria – City Ottawa

Pedestrian comfort and safety criteria are based on the mechanical effects of wind without consideration of other meteorological conditions (i.e., temperature, relative humidity). The comfort guidelines assume that pedestrians are appropriately dressed for a specified outdoor activity during any given season. Five pedestrian comfort classes are based on 80% non-exceedance mean wind speed ranges, which include (1) Sitting; (2) Standing; (3) Strolling; (4) Walking; and (5) Uncomfortable. More specifically, the comfort classes and associated mean wind speed ranges are summarized as follows:

- 1) **Sitting:** Mean wind speeds no greater than 10 km/h occurring at least 80% of the time. The gust equivalent mean wind speed is approximately 14 km/h.
- 2) **Standing:** Mean wind speeds no greater than 14 km/h occurring at least 80% of the time. The gust equivalent mean wind speed is approximately 20 km/h.
- 3) **Strolling:** Mean wind speeds no greater than 17 km/h occurring at least 80% of the time. The gust equivalent mean wind speed is approximately 25 km/h.
- 4) **Walking:** Mean wind speeds no greater than 20 km/h occurring at least 80% of the time. The gust equivalent mean wind speed is approximately 30 km/h.
- 5) **Uncomfortable:** Uncomfortable conditions are characterized by predicted values that fall below the 80% target for walking. Brisk walking and exercise, such as jogging, would be acceptable for moderate excesses of this criterion.

The pedestrian safety wind speed criterion is based on the approximate threshold that would cause a vulnerable member of the population to fall. A 0.1% exceedance gust wind speed of 90 km/h is classified as dangerous. The gust speeds, and equivalent mean speeds, are selected based on 'The Beaufort Scale', presented on the following page, which describes the effects of forces produced by varying wind speed levels on objects. Gust speeds are included because pedestrians tend to be more sensitive to wind gusts than to steady winds for lower wind speed ranges. For strong winds approaching dangerous levels, this effect is less important because the mean wind can also create problems for pedestrians. The mean gust speed ranges are selected based on 'The Beaufort Scale', which describes the effect of forces produced by varying wind speeds on levels on objects.



THE BEAUFORT SCALE

| NUMBER | DESCRIPTION | WIND SPEED (km/h) | DESCRIPTION |
|--------|-----------------|-------------------|---|
| 2 | Light Breeze | 4-8 | Wind felt on faces |
| 3 | Gentle Breeze | 8-15 | Leaves and small twigs in constant motion; Wind extends light flags |
| 4 | Moderate Breeze | 15-22 | Wind raises dust and loose paper; Small branches are moved |
| 5 | Fresh Breeze | 22-30 | Small trees in leaf begin to sway |
| 6 | Strong Breeze | 30-40 | Large branches in motion; Whistling heard in electrical wires; Umbrellas used with difficulty |
| 7 | Moderate Gale | 40-50 | Whole trees in motion; Inconvenient walking against wind |
| 8 | Gale | 50-60 | Breaks twigs off trees; Generally impedes progress |

Experience and research on people's perception of mechanical wind effects has shown that if the wind speed levels are exceeded for more than 80% of the time, the activity level would be judged to be uncomfortable by most people. For instance, if a mean wind speed of 10 km/h (gust equivalent mean wind speed of 14 km/h) was exceeded for more than 20% of the time most pedestrians would judge that location to be too windy for sitting. Similarly, if mean wind speed of 20 km/h (gust equivalent mean wind speed of 30 km/h) at a location were exceeded for more than 20% of the time, walking or less vigorous activities would be considered uncomfortable. As most of these criteria are based on subjective reactions of a population to wind forces, their application is partly based on experience and judgment.

Once the pedestrian wind speed predictions have been established at tested locations, the assessment of pedestrian comfort involves determining the suitability of the predicted wind conditions for their associated spaces. This step involves comparing the predicted comfort class to the desired comfort class, which is dictated by the location type represented by the sensor (i.e., a sidewalk, building entrance, amenity space, or other). An overview of common pedestrian location types and their desired comfort classes are summarized on the following page.



DESIRED PEDESTRIAN COMFORT CLASSES FOR VARIOUS LOCATION TYPES

| LOCATION TYPES | DESIRED COMFORT CLASSES |
|--|--------------------------------|
| Major Building Entrances | Standing |
| Secondary Building Access Points | Walking |
| Primary Public Sidewalks | Strolling |
| Secondary Public Sidewalks / Bicycle Paths | Walking |
| Outdoor Amenity Spaces | Sitting / Standing / Strolling |
| Cafés / Patios / Benches / Gardens | Sitting |
| Transit Shelters | Standing |
| Public Parks / Plazas | Standing / Strolling |
| Garage / Service Entrances | Walking |
| Parking Lots | Strolling / Walking |
| Vehicular Drop-Off Zones | Standing / Strolling / Walking |


5. RESULTS AND DISCUSSION

The foregoing discussion of predicted pedestrian wind conditions is accompanied by Figures 3A-6B (following the main text) illustrating the seasonal wind conditions at grade level and within the common outdoor rooftop terraces. The colour contours indicate various comfort classes predicted for certain regions. Wind conditions comfortable for sitting or more sedentary activities are represented by the colour green, standing are represented by yellow, strolling by orange, and conditions suitable for walking are represented by blue.

5.1 Common Wind Events

Slater Street Sidewalk and Main Lobby Entrance: The sidewalk along Slater Street will be comfortable for sitting throughout the year. Conditions in the immediate vicinity of the main lobby entrance and secondary entrance, which front onto Slater Street, will also be suitable for sitting throughout the year. The noted conditions are acceptable according to the City of Ottawa wind comfort criteria.

West Alleyway: The west alleyway will be comfortable for sitting throughout the year, which is acceptable according to the City of Ottawa wind comfort criteria.

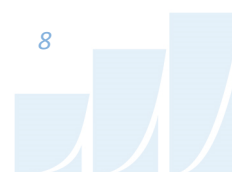

Metcalfe Bus Stop: The Metcalfe bus stop adjacent to the south elevation of the proposed development will be comfortable for sitting throughout the year, which is acceptable according to the City of Ottawa wind comfort criteria.

Level 2 Common Rooftop Terrace: Wind conditions are predicted to be comfortable for sitting throughout the year, which is acceptable according to the City of Ottawa wind comfort criteria.

Level 24 Common Rooftop Terrace: Wind conditions are predicted to be comfortable for sitting throughout the year. The only exception concerns the north end of the terrace, which will be comfortable for standing during the three colder seasons. The noted conditions are acceptable according to the City of Ottawa wind comfort criteria.

5.2 Existing vs Future Wind Conditions

Within the context of typical weather patterns, which exclude anomalous localized storm events such as tornadoes and downbursts, the introduction of the proposed development is not expected to increase wind speeds over neighbouring areas at grade, nor was it found to generate wind conditions that are considered uncomfortable or unsafe.

6. CONCLUSIONS AND RECOMMENDATIONS

This report summarizes the methodology, results, and recommendations related to a pedestrian level wind (PLW) study for the proposed mixed-use development located at 81 Slater Street in Ottawa. A complete summary of the predicted wind comfort conditions is provided in Section 5 of this report and illustrated in Figures 3A-6B (following the main text). Based on computer simulations using the CFD technique, meteorological data analysis of the Ottawa wind climate, City of Ottawa wind comfort and safety criteria, and experience with similar developments in Ottawa, we conclude the following:

- 1) All grade-level areas within and surrounding the development site will be acceptable for the intended pedestrian uses throughout the year. More specifically, wind conditions along surrounding sidewalks and walkways, as well as in the immediate vicinity of all building access points, will be acceptable for the intended pedestrian uses of the areas throughout the year without the need for mitigation.



- 2) The common rooftop terraces at Levels 2 and 24 are predicted to be acceptable for the intended pedestrian uses throughout the year without the need for mitigation. The only exception concerns the north end of the Level 24 terrace, which will be suitable for standing during the spring, autumn, and winter seasons.
- 3) Within the context of typical weather patterns, which exclude anomalous localized storm events such as tornadoes and downbursts, the introduction of the proposed development is not expected to increase wind speeds over neighbouring areas at grade, nor was it found to generate wind conditions that are considered uncomfortable or unsafe.

This concludes our pedestrian level wind study and report. Please advise the undersigned of any questions or comments.

Sincerely,

Gradient Wind Engineering Inc.

Justin Ferraro
Principal


DRAFT

Vincent Ferraro, M.Eng., P.Eng.
Managing Principal

Edward Urbanski, M.Eng.
Junior Wind Scientist

GWE19-030-PLW



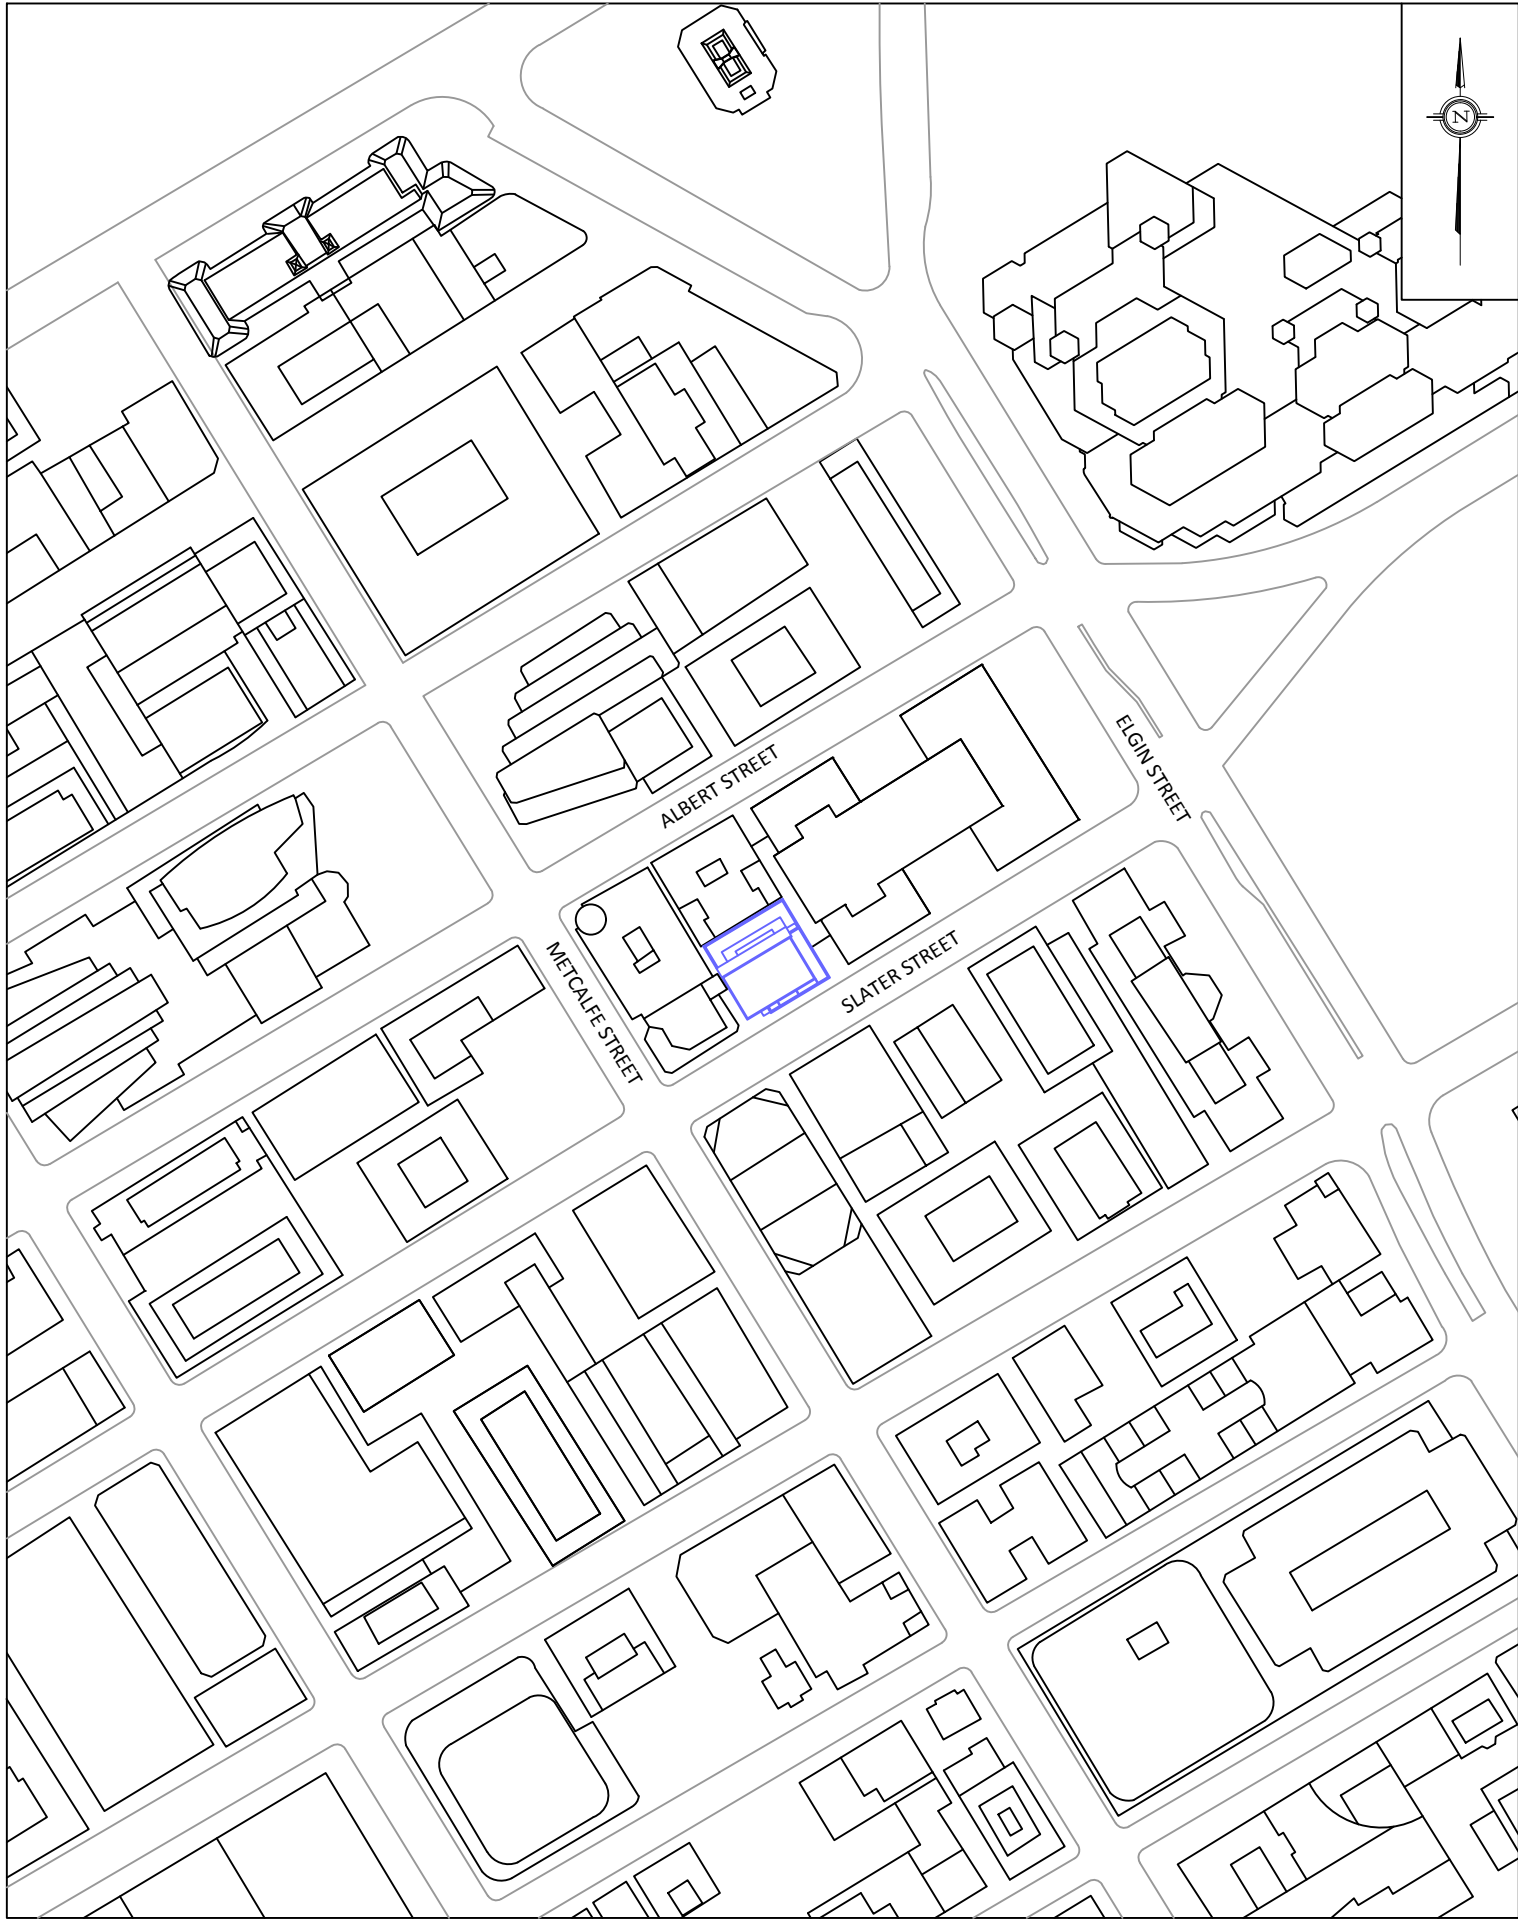

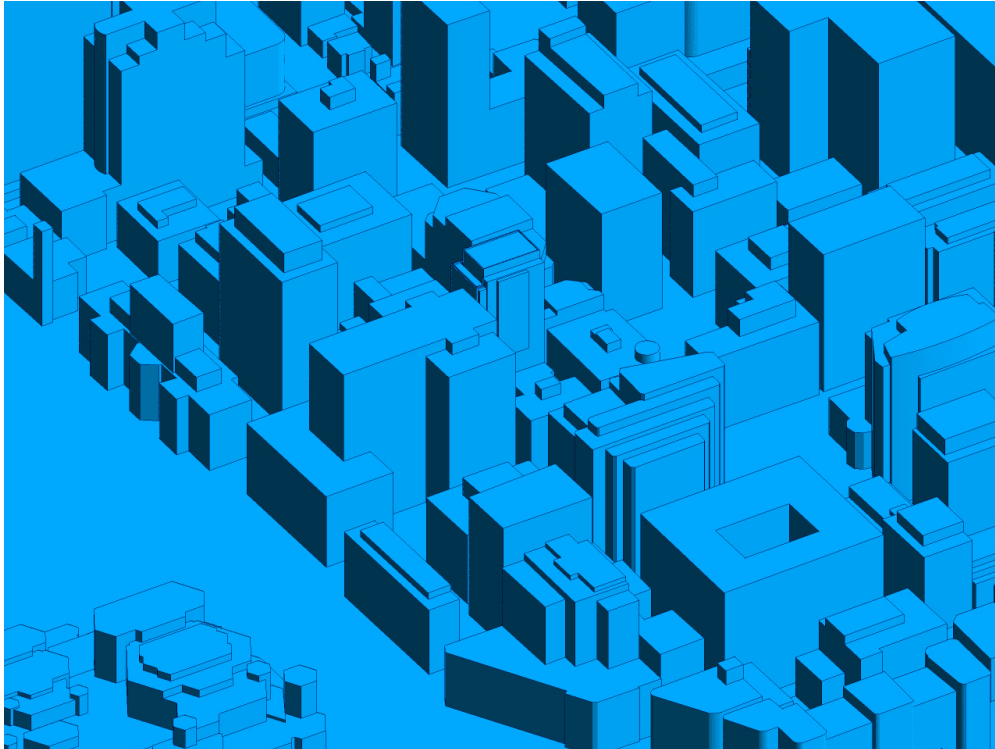


FIGURE 2A: COMPUTATIONAL MODEL, NORTH PERSPECTIVE

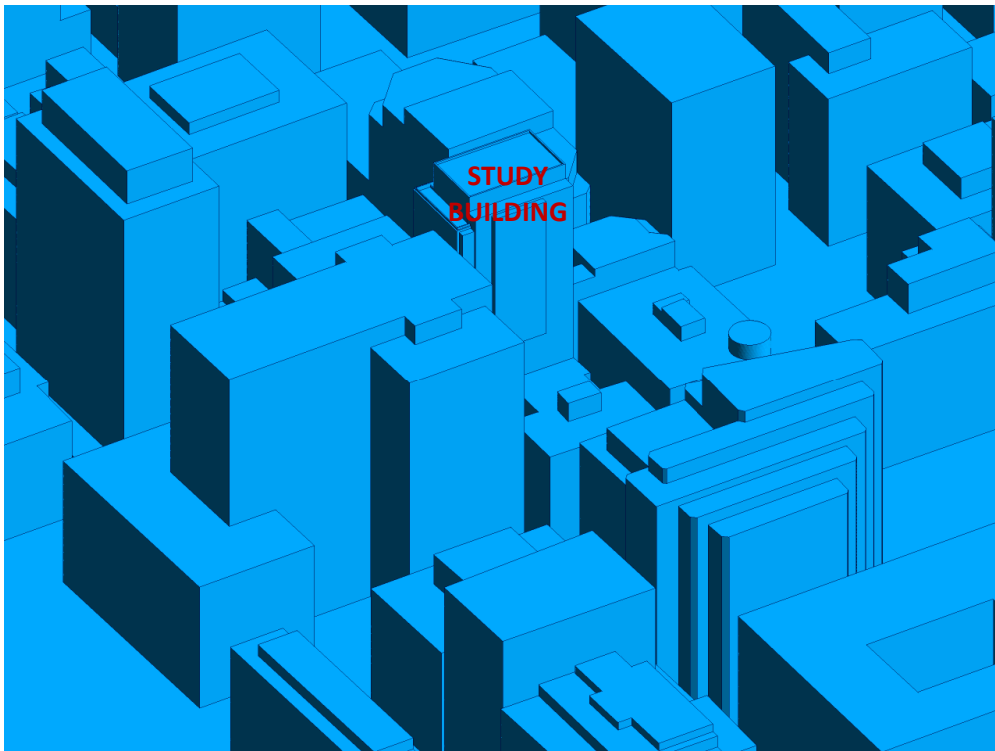


FIGURE 2B: CLOSE UP OF FIGURE 2A



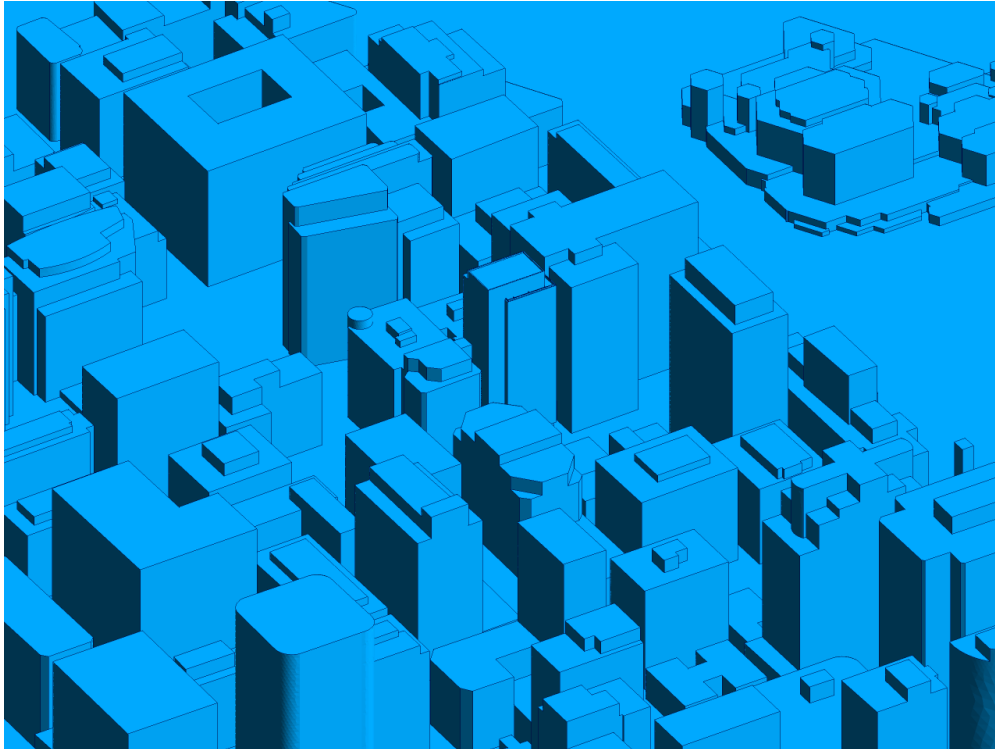


FIGURE 2C: COMPUTATIONAL MODEL, SOUTH PERSPECTIVE

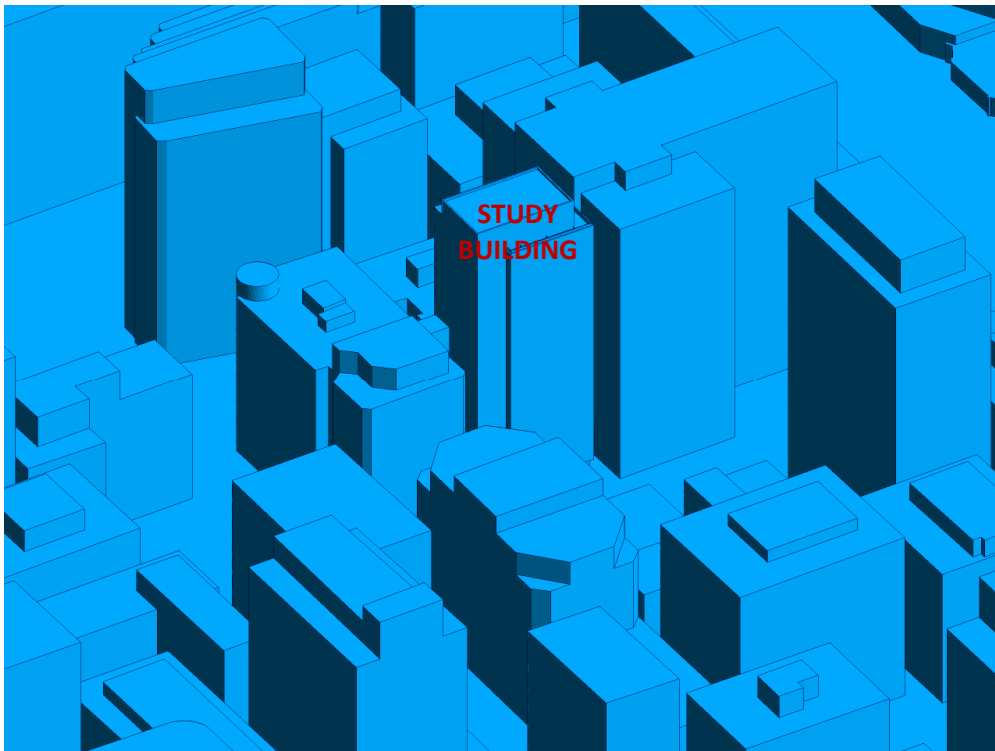


FIGURE 2D: CLOSE UP OF FIGURE 2C

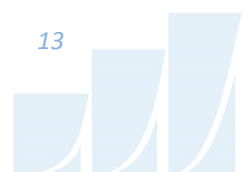




FIGURE 3A: SPRING – PEDESTRIAN WIND COMFORT AT GRADE LEVEL

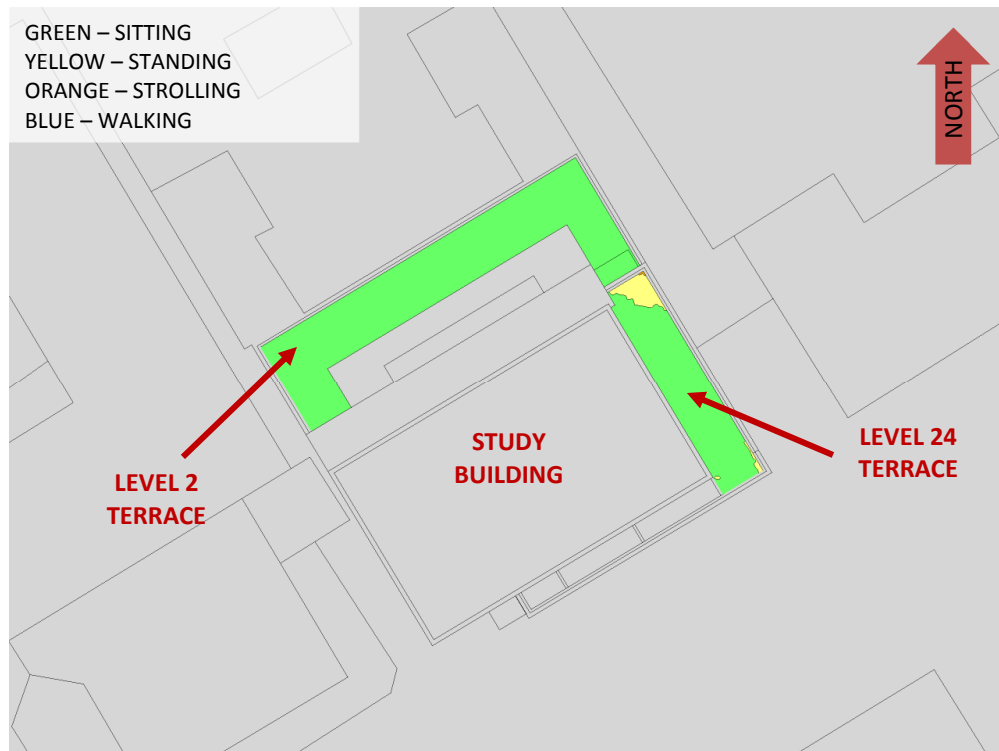


FIGURE 3B: SPRING – PEDESTRIAN WIND COMFORT WITHIN COMMON TERRACES





FIGURE 4A: SUMMER – PEDESTRIAN WIND COMFORT AT GRADE LEVEL

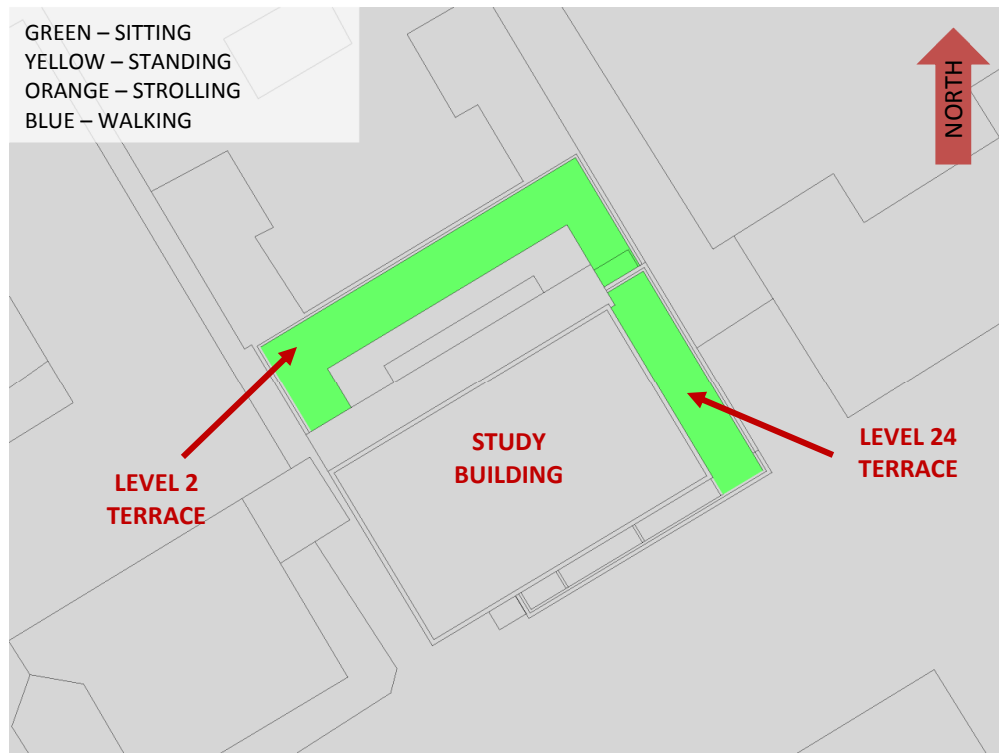


FIGURE 4B: SUMMER – PEDESTRIAN WIND COMFORT WITHIN COMMON TERRACES





FIGURE 5A: AUTUMN – PEDESTRIAN WIND COMFORT AT GRADE LEVEL

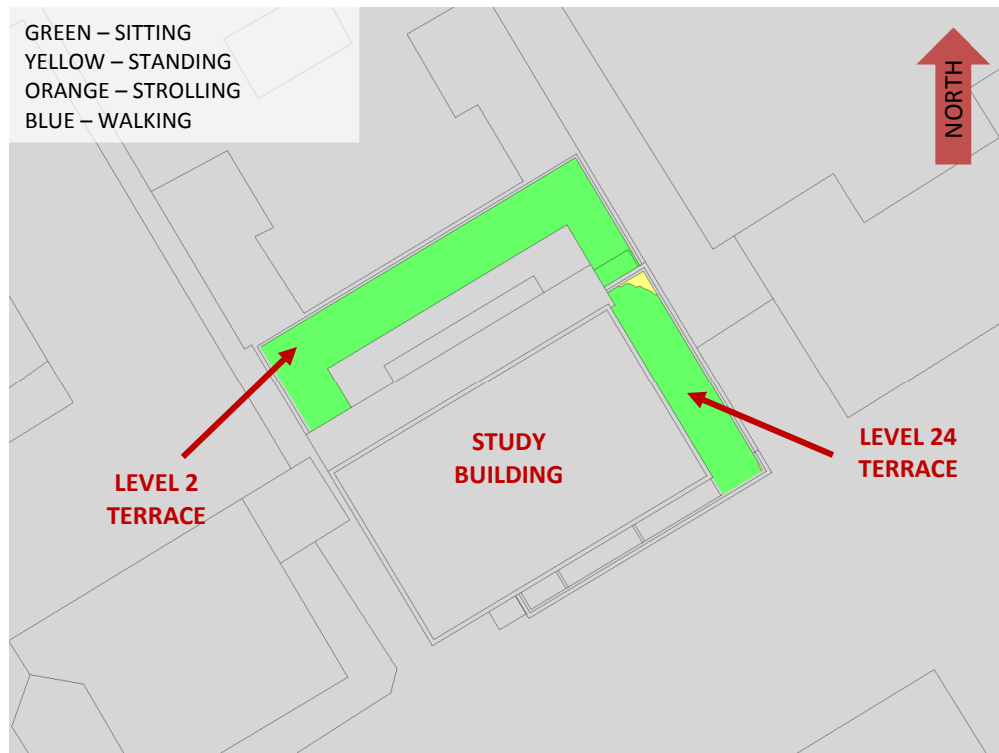


FIGURE 5B: AUTUMN – PEDESTRIAN WIND COMFORT WITHIN COMMON TERRACES





FIGURE 6A: WINTER – PEDESTRIAN WIND COMFORT AT GRADE LEVEL



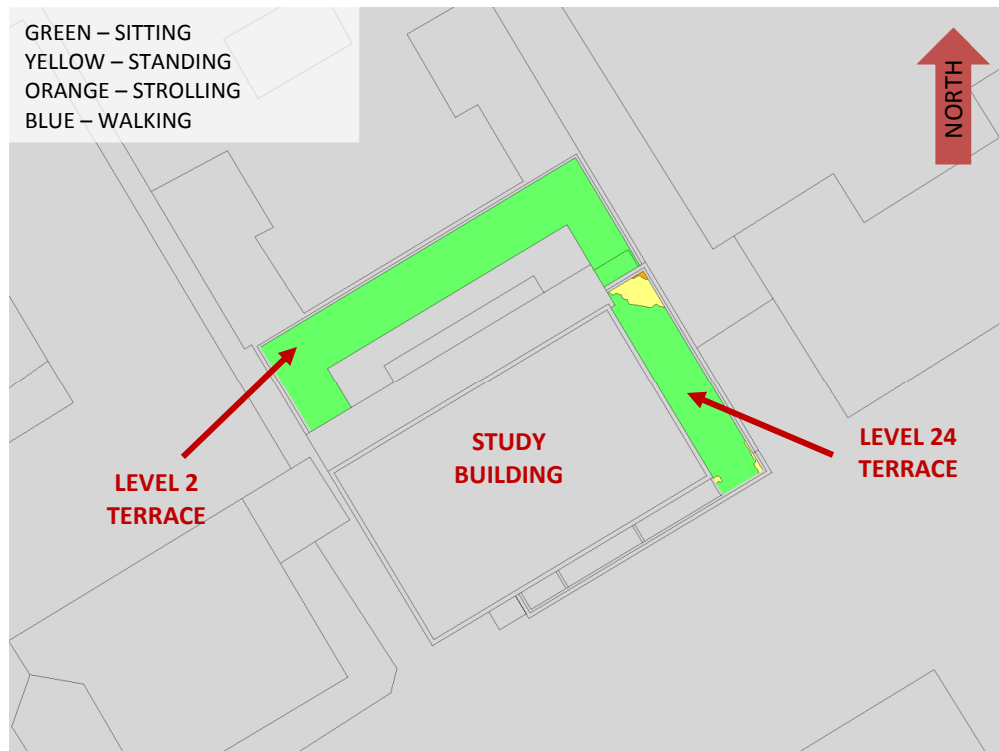


FIGURE 6B: WINTER – PEDESTRIAN WIND COMFORT WITHIN COMMON TERRACES

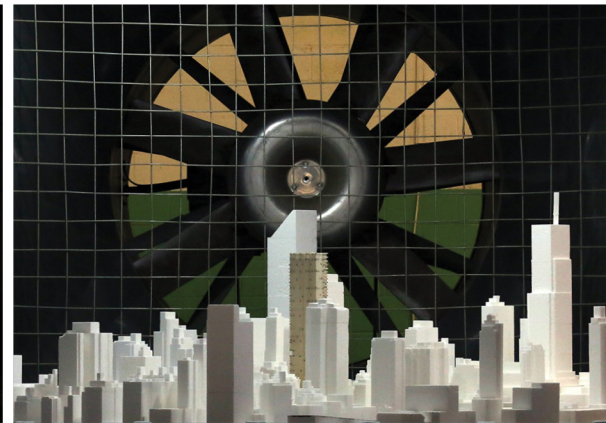

GRADIENTWIND

ENGINEERS & SCIENTISTS

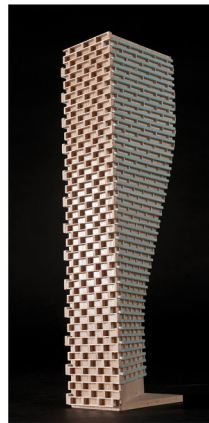

APPENDIX A

WIND TUNNEL SIMULATION OF THE NATURAL WIND

WIND TUNNEL SIMULATION OF THE NATURAL WIND

Wind flowing over the surface of the earth develops a boundary layer due to the drag produced by surface features such as vegetation and man-made structures. Within this boundary layer, the mean wind speed varies from zero at the surface to the gradient wind speed at the top of the layer. The height of the top of the boundary layer is referred to as the gradient height, above which the velocity remains more-or-less constant for a given synoptic weather system. The mean wind speed is taken to be the average value over one hour. Superimposed on the mean wind speed are fluctuating (or turbulent) components in the longitudinal (i.e. along wind), vertical and lateral directions. Although turbulence varies according to the roughness of the surface, the turbulence level generally increases from nearly zero (smooth flow) at gradient height to maximum values near the ground. While for a calm ocean the maximum could be 20%, the maximum for a very rough surface such as the center of a city could be 100%, or equal to the local mean wind speed. The height of the boundary layer varies in time and over different terrain roughness within the range of 400 metres (m) to 600 m.

Simulating real wind behaviour in a wind tunnel requires simulating the variation of mean wind speed with height, simulating the turbulence intensity, and matching the typical length scales of turbulence. It is the ratio between wind tunnel turbulence length scales and turbulence scales in the atmosphere that determines the geometric scales that models can assume in a wind tunnel. Hence, when a 1:200 scale model is quoted, this implies that the turbulence scales in the wind tunnel and the atmosphere have the same ratios. Some flexibility in this requirement has been shown to produce reasonable wind tunnel predictions compared to full scale. In model scale the mean and turbulence characteristics of the wind are obtained with the use of spires at one end of the tunnel and roughness elements along the floor of the tunnel. The fan is located at the model end and wind is pulled over the spires, roughness elements and model. It has been found that, to a good approximation, the mean wind profile can be represented by a power law relation, shown below, giving height above ground versus wind speed.

$$U = U_g \left(\frac{Z}{Z_g} \right)^\alpha$$



Where; U = mean wind speed, U_g = gradient wind speed, Z = height above ground, Z_g = depth of the boundary layer (gradient height) and α is the power law exponent.



Figure B1 on the following page plots three velocity profiles for open country, and suburban and urban exposures. The exponent α varies according to the type of upwind terrain; α ranges from 0.14 for open country to 0.33 for an urban exposure. Figure B2 illustrates the theoretical variation of turbulence for open country, suburban and urban exposures.

The integral length scale of turbulence can be thought of as an average size of gust in the atmosphere. Although it varies with height and ground roughness, it has been found to generally be in the range of 100 m to 200 m in the upper half of the boundary layer. Thus, for a 1:300 scale, the model value should be between 1/3 and 2/3 of a metre. Integral length scales are derived from power spectra, which describe the energy content of wind as a function of frequency. There are several ways of determining integral length scales of turbulence. One way is by comparison of a measured power spectrum in model scale to a non-dimensional theoretical spectrum such as the Davenport spectrum of longitudinal turbulence. Using the Davenport spectrum, which agrees well with full-scale spectra, one can estimate the integral scale by plotting the theoretical spectrum with varying L until it matches as closely as possible the measured spectrum:

$$f \times S(f) = \frac{\frac{4(Lf)^2}{U_{10}^2}}{\left[1 + \frac{4(Lf)^2}{U_{10}^2}\right]^{\frac{4}{3}}}$$

Where, f is frequency, $S(f)$ is the spectrum value at frequency f , U_{10} is the wind speed 10 m above ground level, and L is the characteristic length of turbulence.

Once the wind simulation is correct, the model, constructed to a suitable scale, is installed at the centre of the working section of the wind tunnel. Different wind directions are represented by rotating the model to align with the wind tunnel centre-line axis.

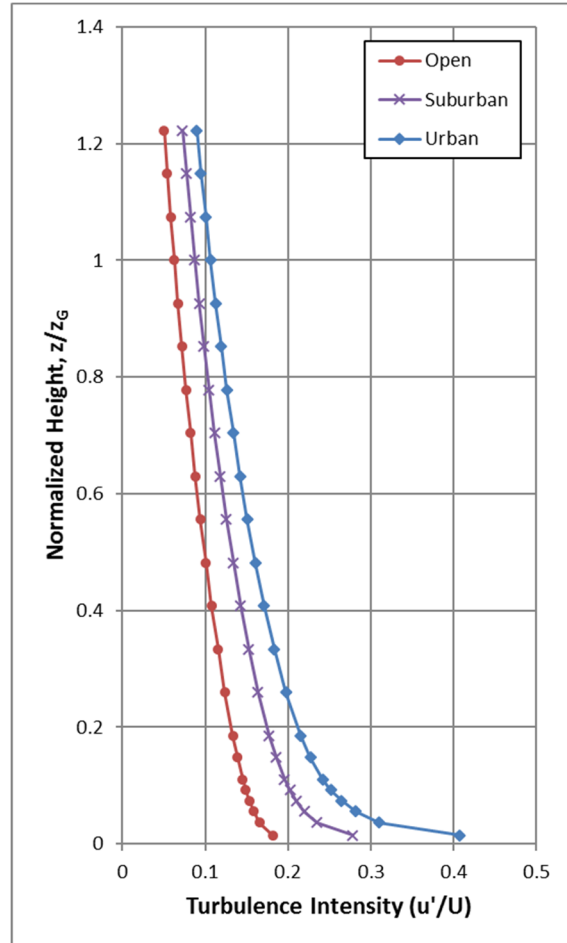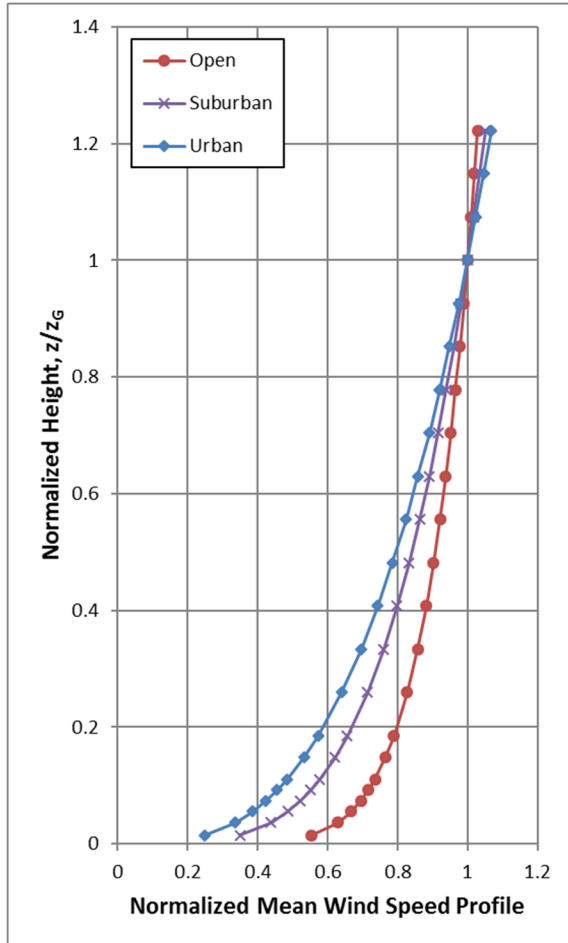

**FIGURE A1 (LEFT): MEAN WIND SPEED PROFILES;
FIGURE A2 (RIGHT): TURBULENCE INTENSITY PROFILES**




REFERENCES

1. Teunissen, H.W., 'Characteristics of The Mean Wind And Turbulence In The Planetary Boundary Layer', Institute For Aerospace Studies, University Of Toronto, UTIAS # 32, Oct. 1970
2. Flay, R.G., Stevenson, D.C., 'Integral Length Scales in an Atmospheric Boundary Layer Near The Ground', 9th Australian Fluid Mechanics Conference, Auckland, Dec. 1966
3. ESDU, 'Characteristics of Atmospheric Turbulence Near the Ground', 74030
4. Bradley, E.F., Coppin, P.A., Katen, P.C., '*Turbulent Wind Structure Above Very Rugged Terrain*', 9th Australian Fluid Mechanics Conference, Auckland, Dec. 1966



GRADIENTWIND

ENGINEERS & SCIENTISTS

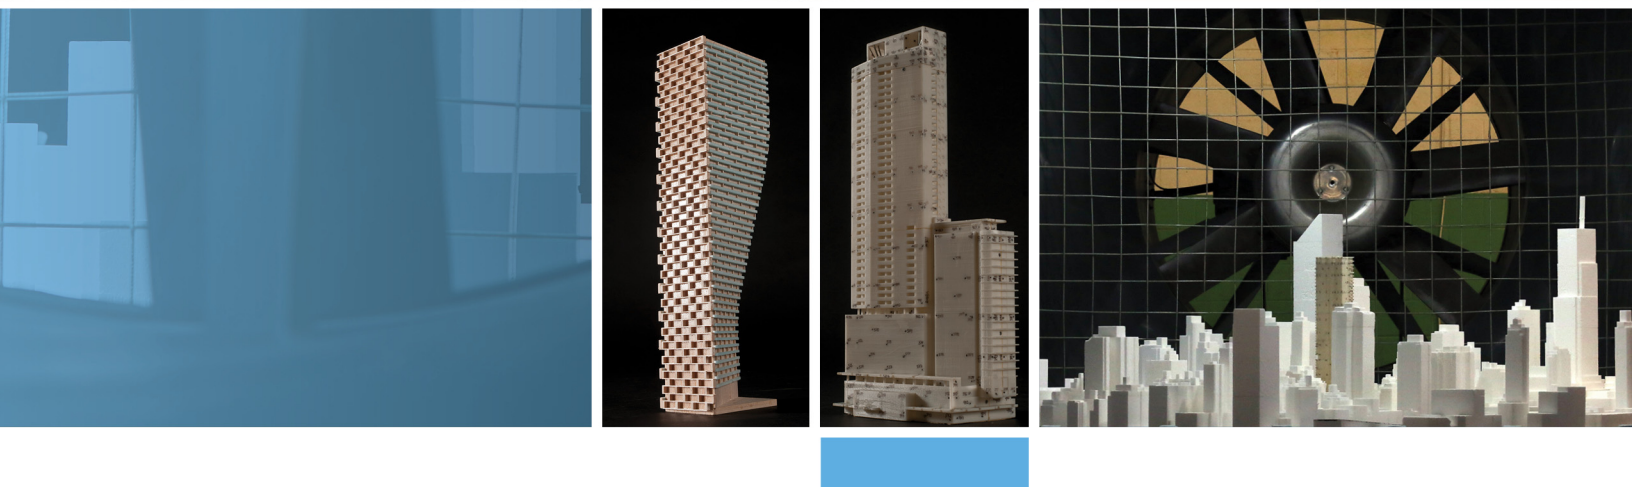

APPENDIX B

PEDESTRIAN LEVEL WIND MEASUREMENT METHODOLOGY

The information contained within this appendix is offered to provide a greater understanding of the relationship between the physical wind tunnel testing method and virtual computer-based simulations

PEDESTRIAN LEVEL WIND MEASUREMENT METHODOLOGY

Pedestrian level wind studies are performed in a wind tunnel on a physical model of the study buildings at a suitable scale. Instantaneous wind speed measurements are recorded at a model height corresponding to 1.5 m full scale using either a hot wire anemometer or a pressure-based transducer. Measurements are performed at any number of locations on the model and usually for 36 wind directions. For each wind direction, the roughness of the upwind terrain is matched in the wind tunnel to generate the correct mean and turbulent wind profiles approaching the model.

The hot wire anemometer is an instrument consisting of a thin metallic wire conducting an electric current. It is an omni-directional device equally sensitive to wind approaching from any direction in the horizontal plane. By compensating for the cooling effect of wind flowing over the wire, the associated electronics produce an analog voltage signal that can be calibrated against velocity of the air stream. For all measurements, the wire is oriented vertically so as to be sensitive to wind approaching from all directions in a horizontal plane.

The pressure sensor is a small cylindrical device that measures instantaneous pressure differences over a small area. The sensor is connected via tubing to a transducer that translates the pressure to a voltage signal that is recorded by computer. With appropriately designed tubing, the sensor is sensitive to a suitable range of fluctuating velocities.

For a given wind direction and location on the model, a time history of the wind speed is recorded for a period of time equal to one hour in full-scale. The analog signal produced by the hot wire or pressure sensor is digitized at a rate of 400 samples per second. A sample recording for several seconds is illustrated in Figure B1. This data is analyzed to extract the mean, root-mean-square (rms) and the peak of the signal. The peak value, or gust wind speed, is formed by averaging a number of peaks obtained from sub-intervals of the sampling period. The mean and gust speeds are then normalized by the wind tunnel gradient wind speed, which is the speed at the top of the model boundary layer, to obtain mean and gust ratios. At each location, the measurements are repeated for 36 wind directions to produce normalized polar plots, which will be provided upon request.



In order to determine the duration of various wind speeds at full scale for a given measurement location the gust ratios are combined with a statistical (mathematical) model of the wind climate for the project site. This mathematical model is based on hourly wind data obtained from one or more meteorological stations (usually airports) close to the project location. The probability model used to represent the data is the Weibull distribution expressed as:

$$P(> U_g) = A_{\theta} \cdot \exp \left[\left(- \frac{U_g}{C_{\theta}} \right)^{K_{\theta}} \right]$$

Where,

$P(> U_g)$ is the probability, fraction of time, that the gradient wind speed U_g is exceeded; θ is the wind direction measured clockwise from true north, A , C , K are the Weibull coefficients, (Units: A - dimensionless, C - wind speed units [km/h] for instance, K - dimensionless). A_{θ} is the fraction of time wind blows from a 10° sector centered on θ .

Analysis of the hourly wind data recorded for a length of time, on the order of 10 to 30 years, yields the A_{θ} , C_{θ} and K_{θ} values. The probability of exceeding a chosen wind speed level, say 20 km/h, at sensor N is given by the following expression:

$$P_N(> 20) = \sum_{\theta} P \left[\frac{(> 20)}{\left(\frac{U_N}{U_g} \right)} \right]$$

$$P_N(> 20) = \sum_{\theta} P \{ > 20 / (U_N / U_g) \}$$

Where, U_N / U_g is the gust velocity ratios, where the summation is taken over all 36 wind directions at 10° intervals.



If there are significant seasonal variations in the weather data, as determined by inspection of the C_{θ} and K_{θ} values, then the analysis is performed separately for two or more times corresponding to the groupings of seasonal wind data. Wind speed levels of interest for predicting pedestrian comfort are based on the comfort guidelines chosen to represent various pedestrian activity levels as discussed in the main text.

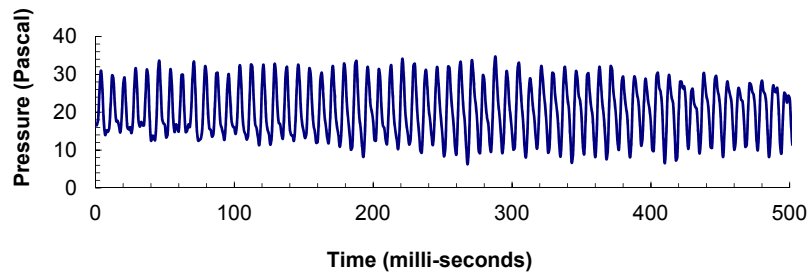


FIGURE B1: TIME VERSUS VELOCITY TRACE FOR A TYPICAL WIND SENSOR

REFERENCES

1. Davenport, A.G., '*The Dependence of Wind Loading on Meteorological Parameters*', Proc. of Int. Res. Seminar, Wind Effects on Buildings & Structures, NRC, Ottawa, 1967, University of Toronto Press.
2. Wu, S., Bose, N., '*An Extended Power Law Model for the Calibration of Hot-wire/Hot-film Constant Temperature Probes*', Int. J. of Heat Mass Transfer, Vol.17, No.3, pp.437-442, Pergamon Press.

