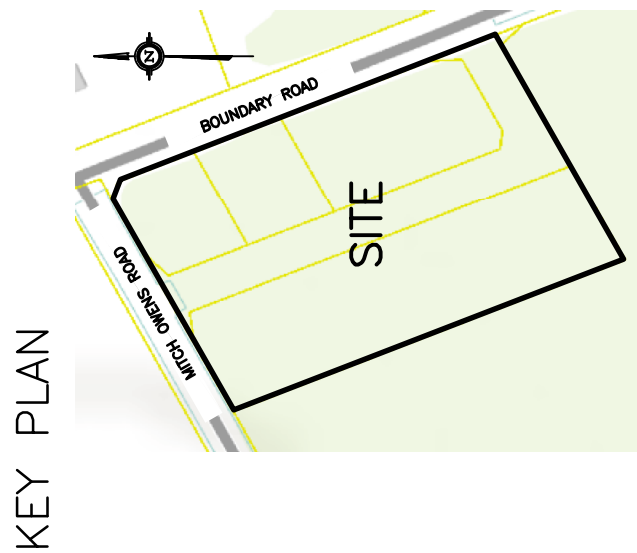



[illegible]

D. B. GRAY ENGINEERING INC.
Stormwater Management - Grading & Drainage - Storm & Sanitary Sewers - Waterwells


7700 Long Point Circle
Ottawa, Ontario K1T 4E9
Tel: 613-425-8044
dbgray@rogers.com

Project

EROSION & SEDIMENT CONTROL PLAN

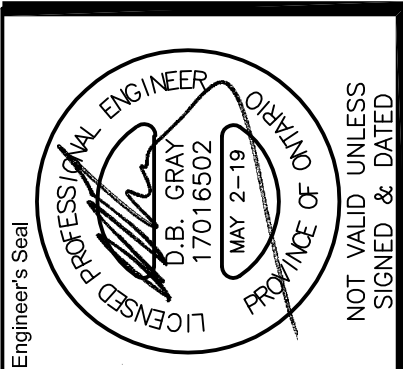

Drawing No.
C-3
of 8

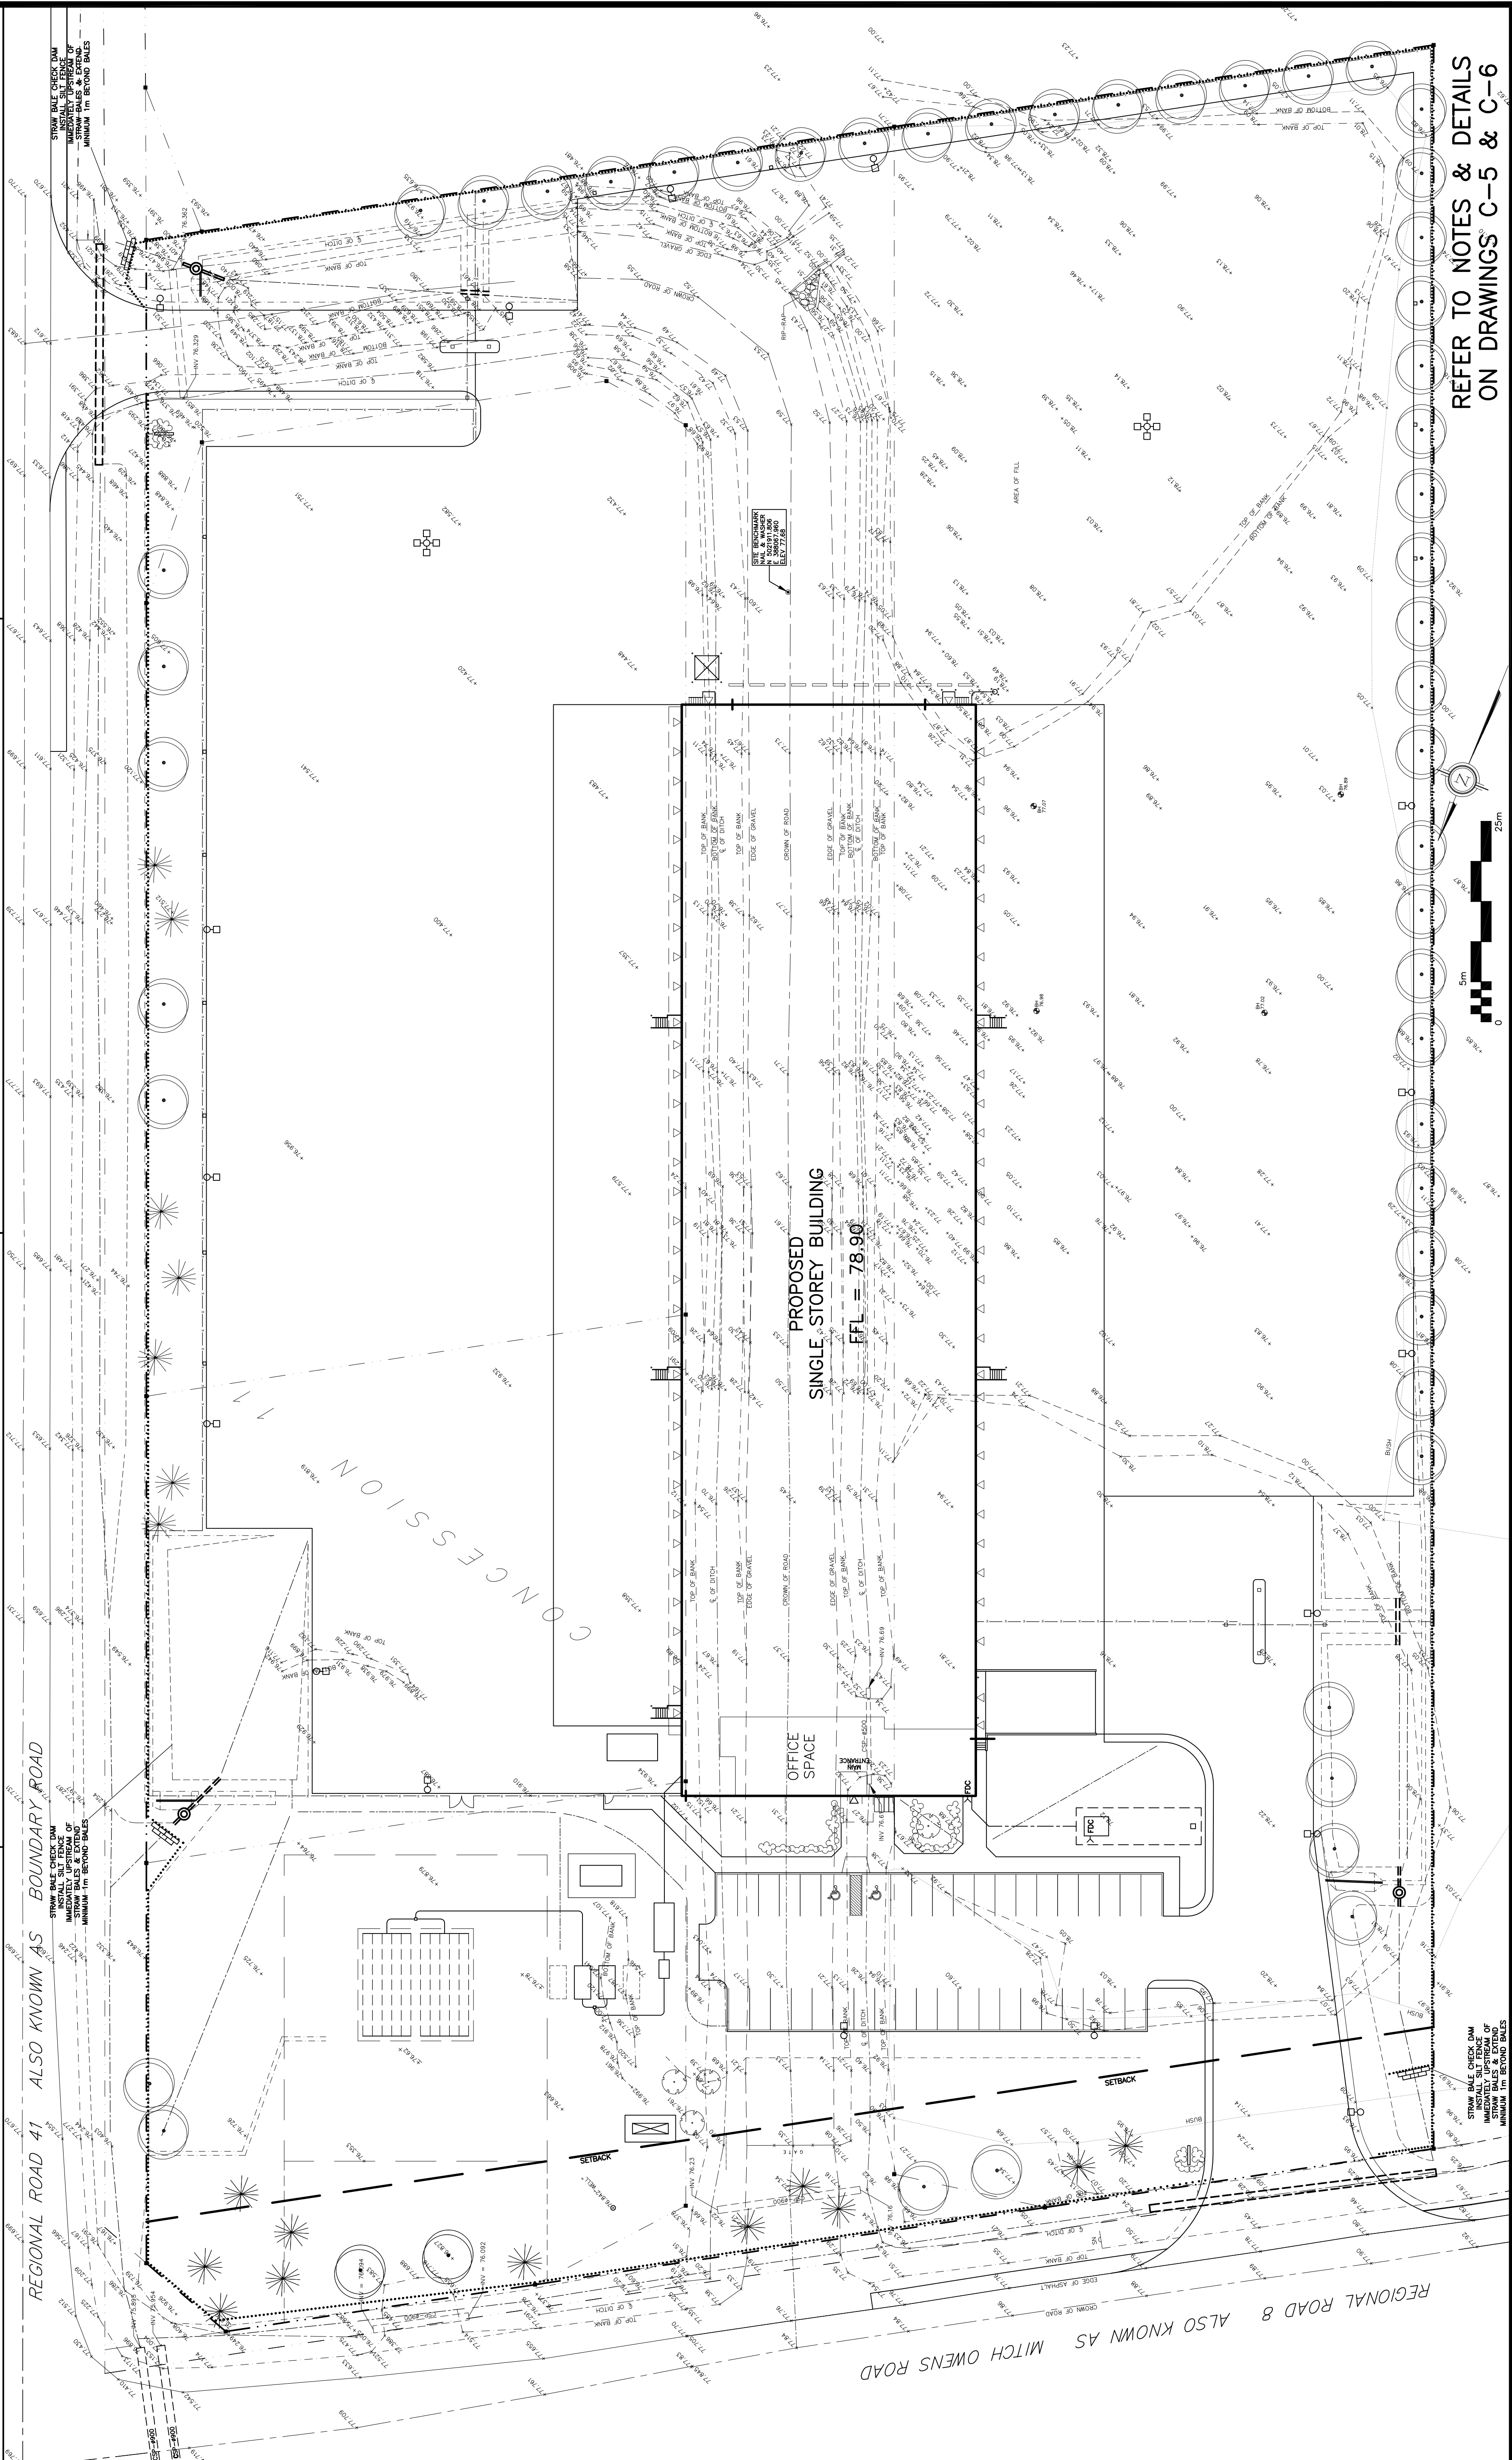

REFER TO NOTES & DETAILS
ON DRAWINGS C-5 & C-6