


KEY PLAN

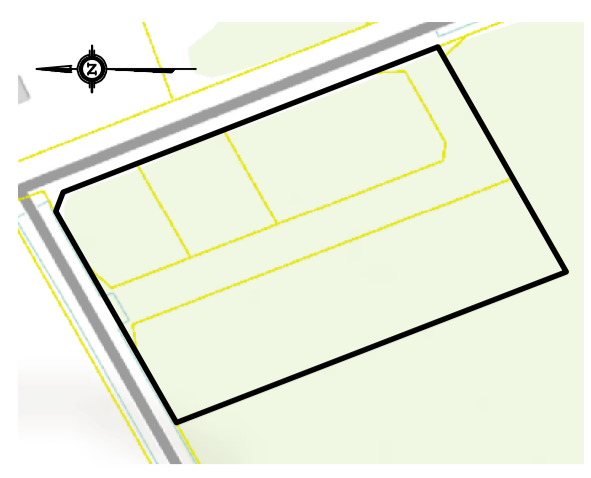

No.	Date	REVISION
2	MAR 20-19	ISSUED FOR BUILDING PERMIT
1	MAR 5-19	RE-ISSUED FOR APPROVAL

D. B. GRAY ENGINEERING INC.
 Surveying Management Consulting & Planning - Storm & Sanitary Sewers - Estimation
 700 Long Point Circle
 Ottawa, Ontario K1T 4E9
 Tel: 613-425-8044
 dgray@engrs.com

Project
**PROPOSED
 CROSS DOCK FACILITY
 MITCH OWENS ROAD /
 BOUNDARY ROAD**
 OTTAWA, ONTARIO

Drawing Title
**ORIGINAL
 DRAINAGE PLAN**

Engineer's Seal

 D.B. GRAY
 P. ENG. (17016502)
 MAR 20-19
 Drawing No. **C-7**
 of **8**
 NOT VALID UNLESS
 SIGNED & DATED

