


DRAWING LEGEND

CB	CATCH BASIN
WH	WARRANTY
CS/WH	CATCH BASIN/WARRANTY
W/S	WATER SERVICE / WATERMAIN
SM	SANITARY SEWER
ST	STORM SEWER
PH	FIRE HYDRANT
FDC	FIRE DEPARTMENT CONNECTION
UP	UTILITY POLE
+	EXISTING GRADE ELEVATION
+ 83.79	PROPOSED GRADE ELEVATION
CONCRETE	CONCRETE
GRANULAR SURFACE	GRANULAR SURFACE
LIGHT DUTY PAVEMENT	LIGHT DUTY PAVEMENT
HEAVY DUTY PAVEMENT	HEAVY DUTY PAVEMENT
SLOPE OF GRADE	SLOPE OF GRADE
EMERGENCY OVERLAND FLOW	EMERGENCY OVERLAND FLOW
SWALE/DITCH (CENTRENINGS)	SWALE/DITCH (CENTRENINGS)
TOP OF SLOPE	TOP OF SLOPE
BASE	BOTTOM OF SLOPE
150mm CURB / DEPRESSED CURB	150mm CURB / DEPRESSED CURB
SILT FENCE BARBER	SILT FENCE BARBER
PROPERTY LINE	PROPERTY LINE
PFL	FIRST FLOOR ELEVATION
USF	UNDERSIDE OF FOOTING ELEVATION

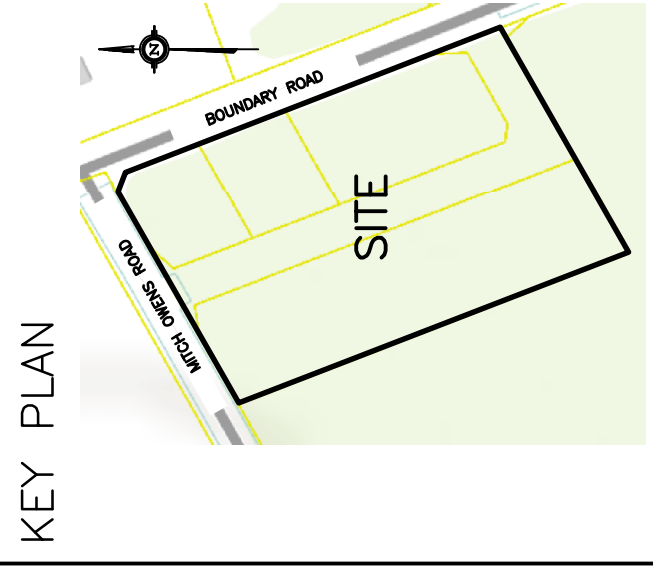

No.	Date	REVISION
8	MAY 2-19	RE-ISSUED FOR APPROVAL
7	APR 3-19	SEPTIC SYSTEM INSULATION NOTE ADDED
6	MAR 20-19	ISSUED FOR BUILDING PERMIT
5	MAR 5-19	RE-ISSUED FOR APPROVAL
4	FEB 22-19	RE-ISSUED TO OSSO FOR SEPTIC PERMIT
3	DEC 19-18	ISSUED FOR APPROVAL
2	DEC 13-18	ISSUED TO OSSO FOR SEPTIC PERMIT
1	JUN 9-18	ISSUED FOR CLIENT REVIEW


D. B. GRAY ENGINEERING INC.
 700 Long Point Circle
 Ottawa, Ontario K1T 4E9
 Tel: 613-425-8044
 dgray@engrs.com

**PROPOSED
 CROSS DOCK FACILITY
 MITCH OWENS ROAD /
 BOUNDARY ROAD
 OTTAWA, ONTARIO**

SITE SERVICING PLAN

Engineer's Seal

 D.B. GRAY
 17016502
 MAY 2-19
 DRAWING No. **C-4**
 of **8**
 NOT VALID UNLESS
 SIGNED & DATED

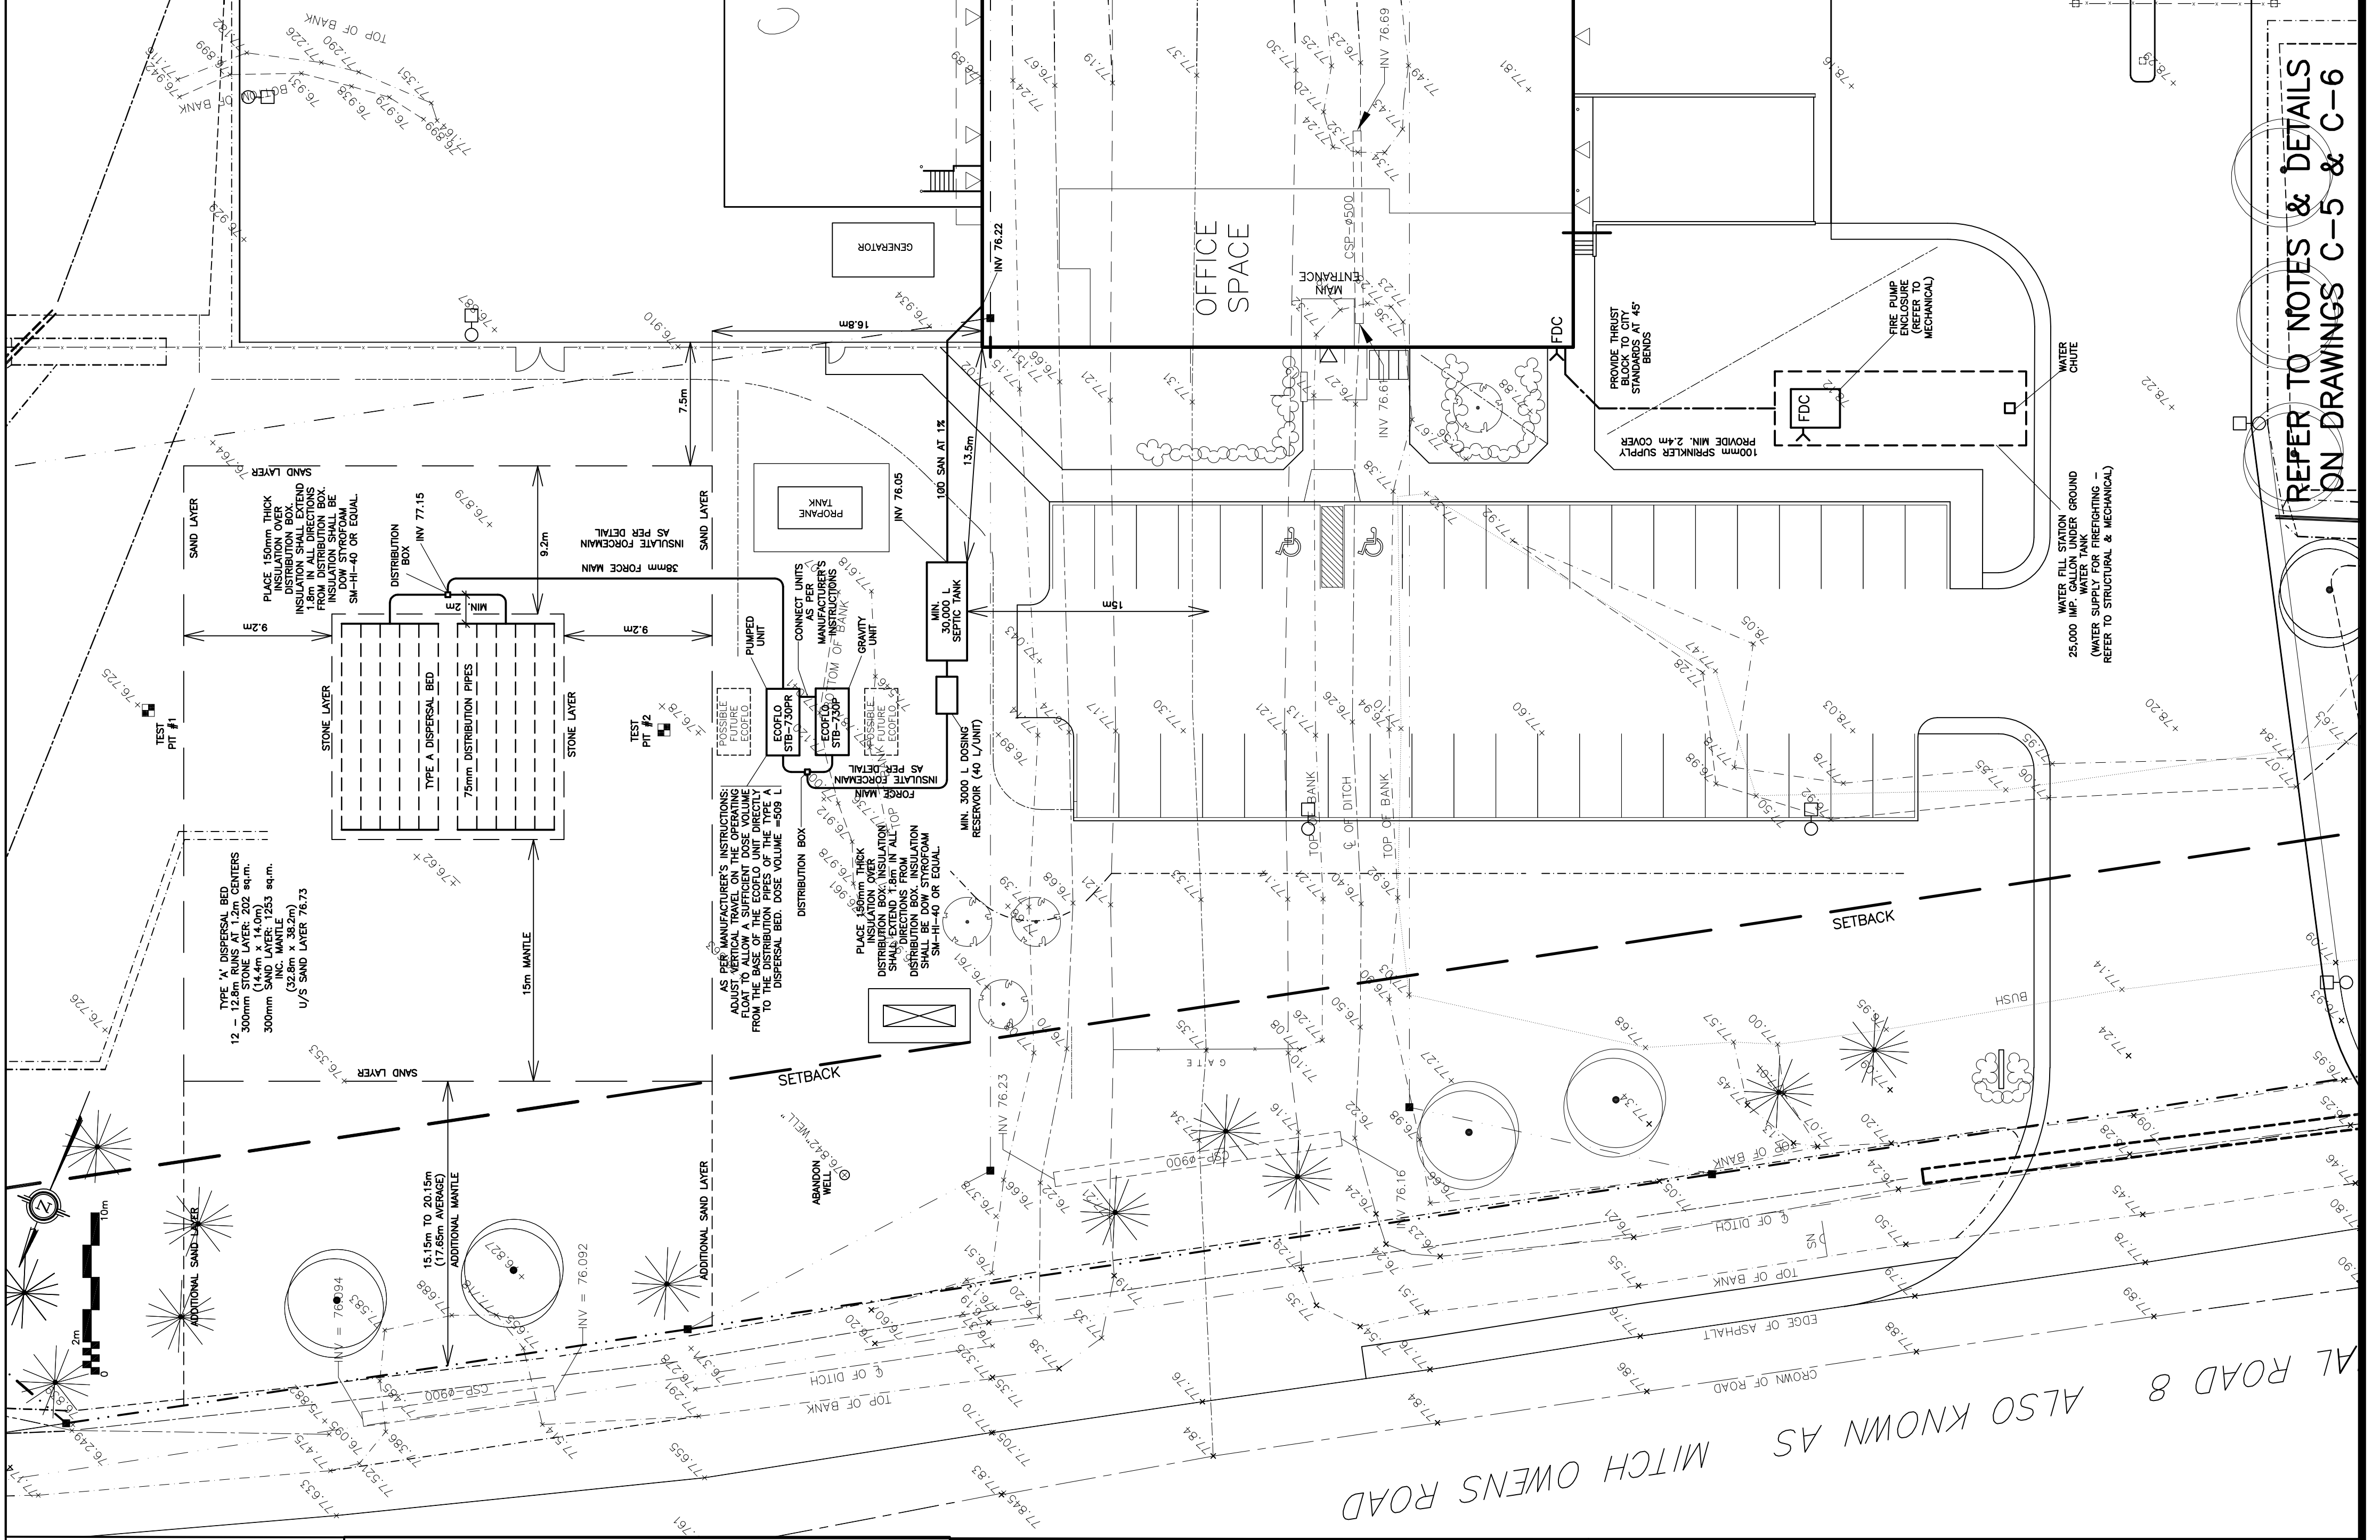

REFER TO NOTES & DETAILS
 ON DRAWINGS C-5 & C-6

