



1 DECIDUOUS TREE PLANTING

L2 n.t.s.

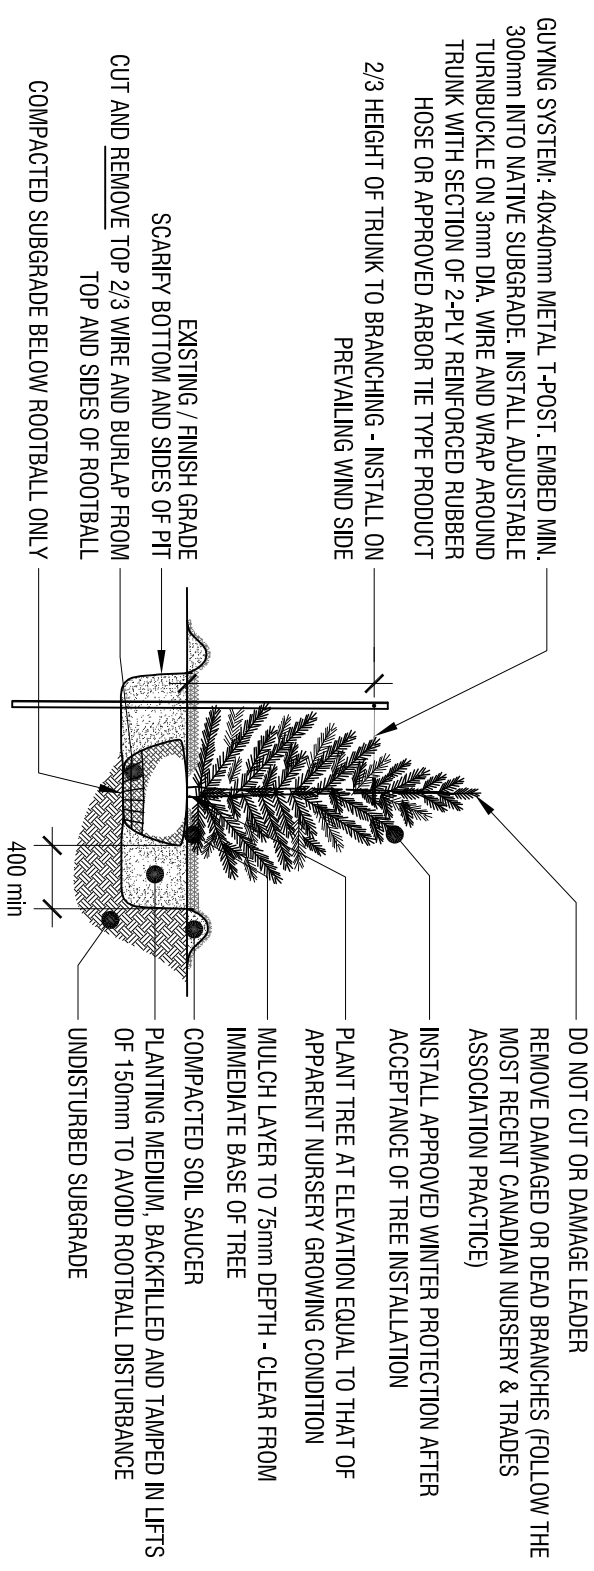


2 CONIFEROUS TREE PLANTING

L2 n.t.s.

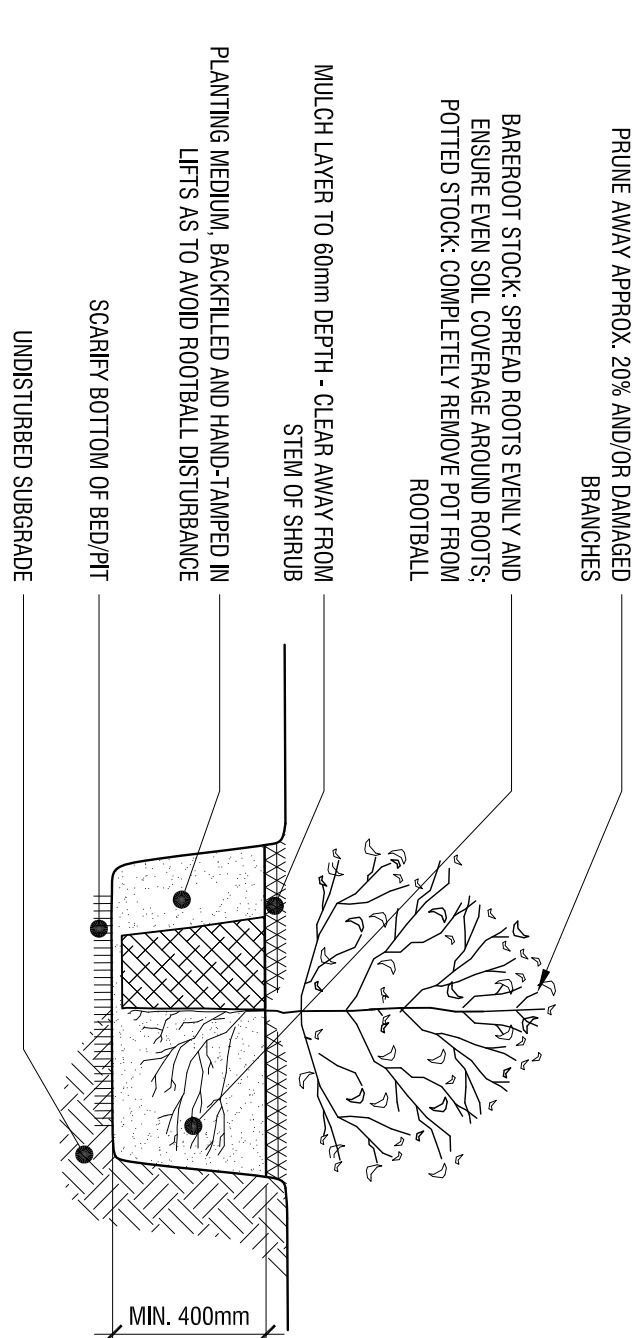


3 SHRUB PLANTING

L2 n.t.s.

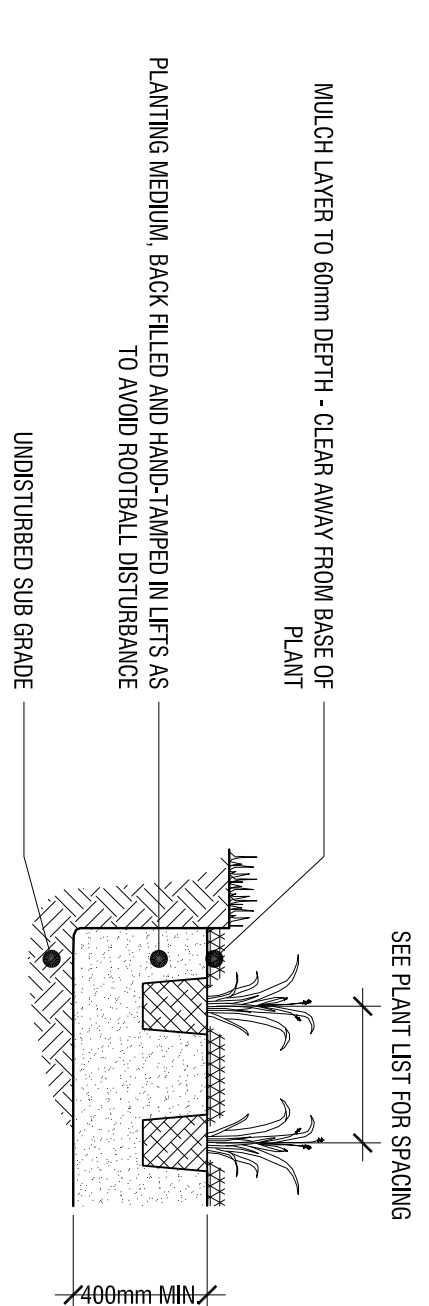

4 PERENNIAL PLANTING

L2 n.t.s.

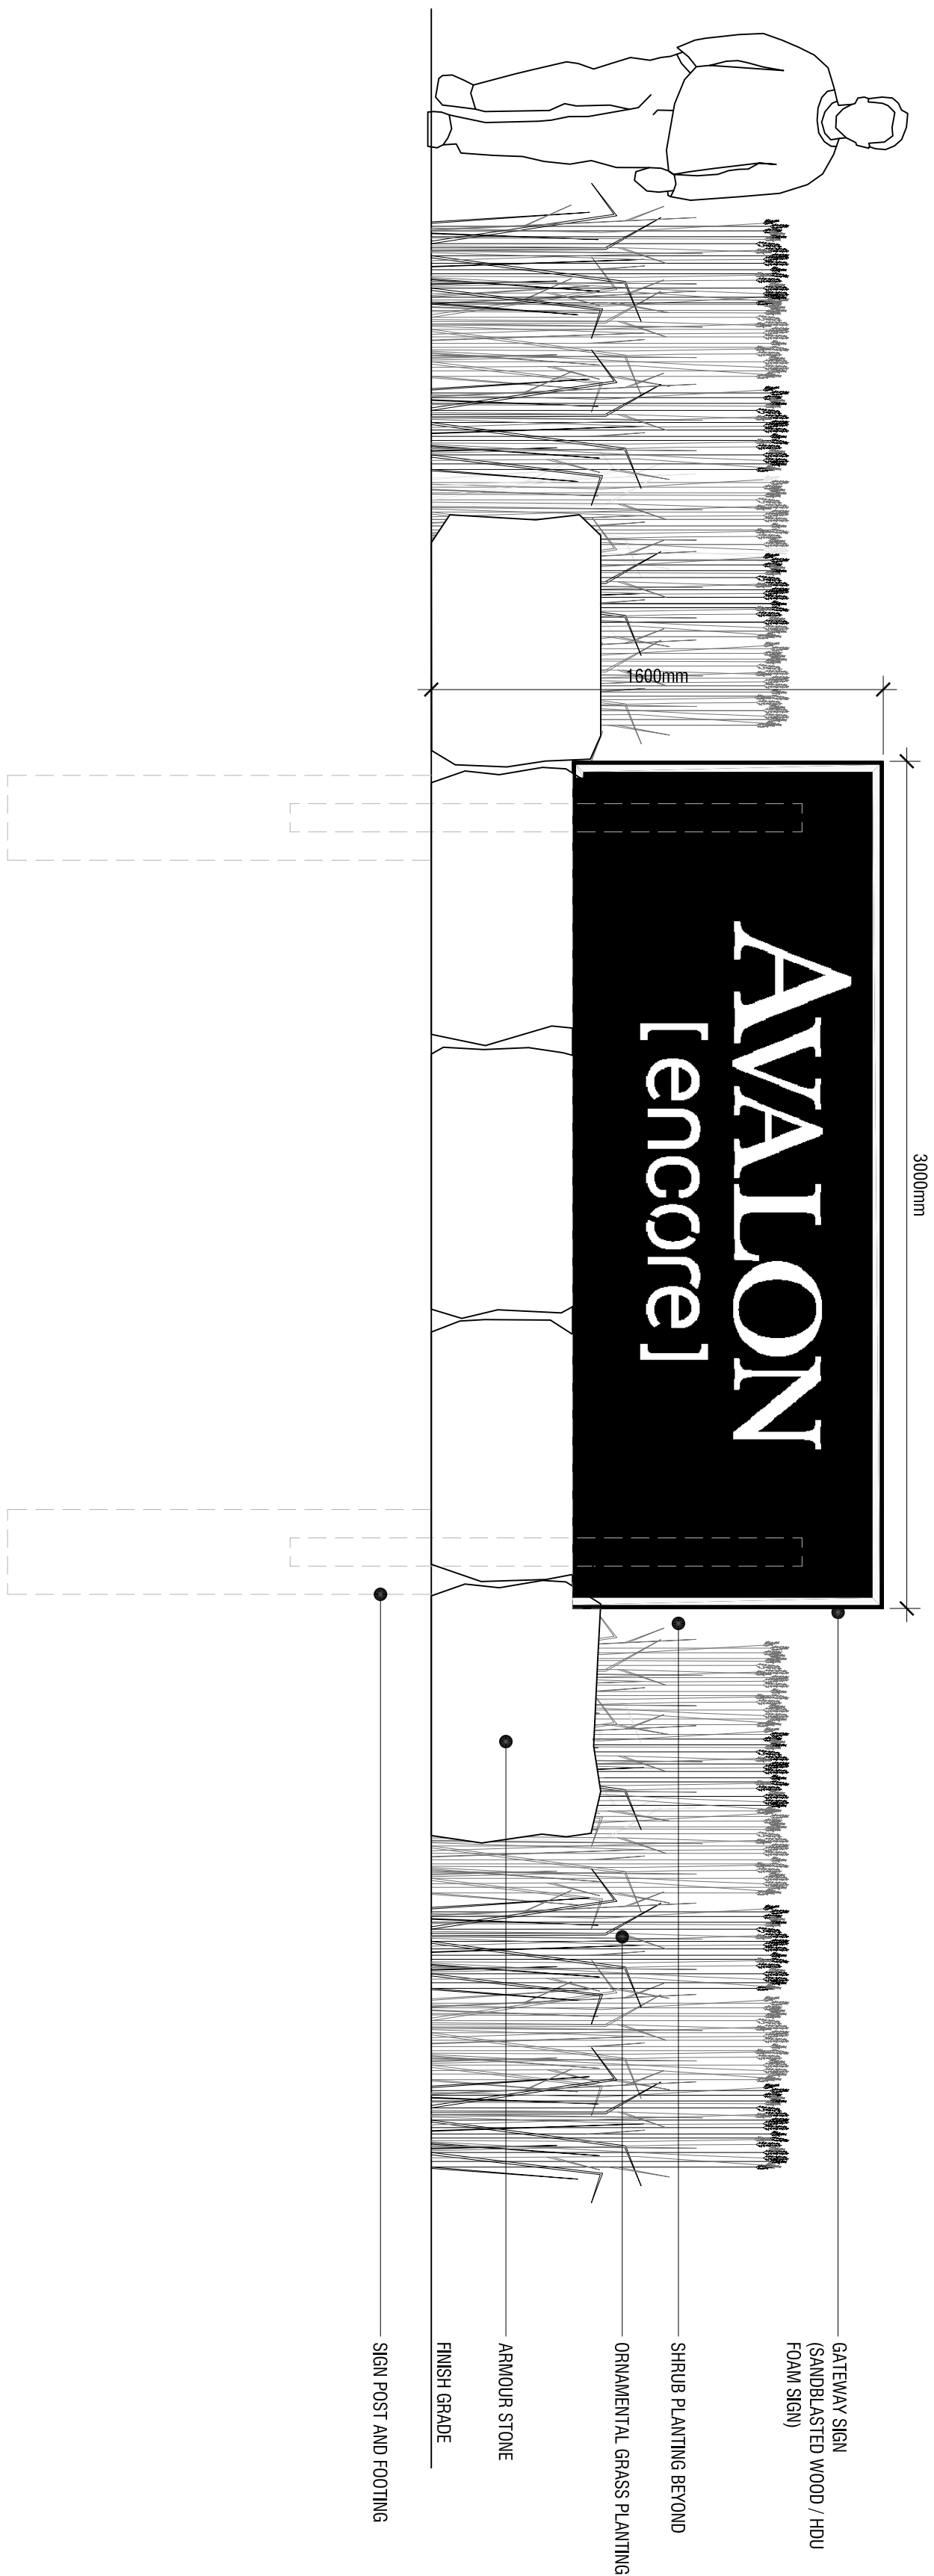

5 GATEWAY ELEVATION

L2 n.t.s.

