


DRAWING NOTES:

- 1 ALL CALCULATION VALUES ARE IN FOOTCANDLES. (TYPICAL)
- 2 FIXTURES TO BE MOUNTED AT 15 FEET ABOVE FINISHED GRADE. SEE LIGHT FIXTURE MOUNTING DETAIL. (TYPICAL)

LIGHT FIXTURE LEGEND	
SYMBOL	TYPE
⊙ □ 'A'	LED AREA LUMINAIRE MANUFACTURER: LITHONIA MODEL: ASTLEDA2C350 30K R4 MVOLT INPUT WATTS : 49W
⊙ □ 'B'	LED AREA LUMINAIRE MANUFACTURER: LITHONIA MODEL: ASTLEDA2C350 30K R2 MVOLT INPUT WATTS : 49W

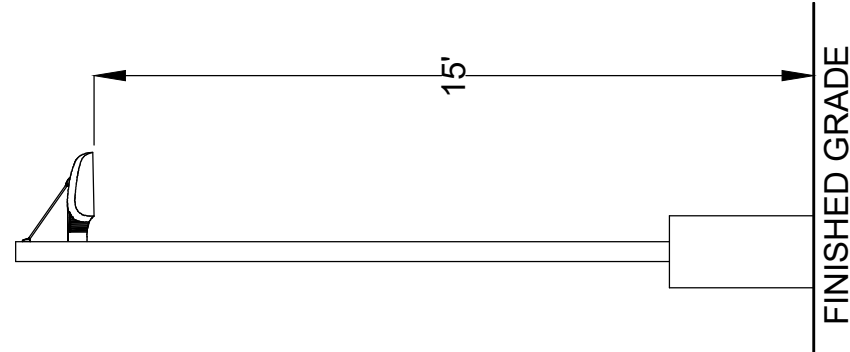

LIGHT FIXTURE
MOUNTING DETAIL
SCALE: 1/4"=10"

APPROVED
By Jeff McEwen at 10:29 am, May 27, 2019

Jeff McEwen
JEFF MCEWEN P.ENG.
MANAGER, DEVELOPMENT REVIEW EAST BRANCH
PLANNING, INFRASTRUCTURE & ECONOMIC
DEVELOPMENT DEPARTMENT, CITY OF OTTAWA

IN CONSIDERATION OF THE RECEIPT OF THIS DOCUMENT, THE RECIPIENT AGREES NOT TO REPRODUCE, COPY, USE OR TRANSMIT THIS DOCUMENT AND/OR THE INFORMATION THEREIN CONTAINED, IN WHOLE OR IN PART, OR TO SUFFER SUCH ACTION BY OTHERS, FOR ANY PURPOSE, EXCEPT WITH THE WRITTEN PERMISSION OF TTF ENGINEERING AND FURTHER AGREES TO SURRENDER SAME TO TTF ENGINEERING UPON DEMAND.

COPYRIGHT TTF ENGINEERING

2	OCT 22/18	SITE RESUBMISSION LIGHTING	TV
1	AUG 02/18	SITE APPROVAL - LIGHTING	TK
No.	DATE	REVISIONS	BY

STAMP

PROJECT NORTH

TTF ENGINEERING

TTF Engineering Unit 205 - 1600 Merivale Road
Ottawa, ON K2G 5J8 Tel. 613-592-1677

PROJECT

AVALON BLOCK 233
2366 TENTH LINE ROAD
OTTAWA, ONTARIO

DRAWING

SITE LIGHTING

DRAWN:	G.D.	DRAWING No.
APPROVED:	T.V.	L-0
DATE:	AUG 2/18	
SCALE:	AS SHOWN	
SIZE:	ARCH D	