


## LEGEND

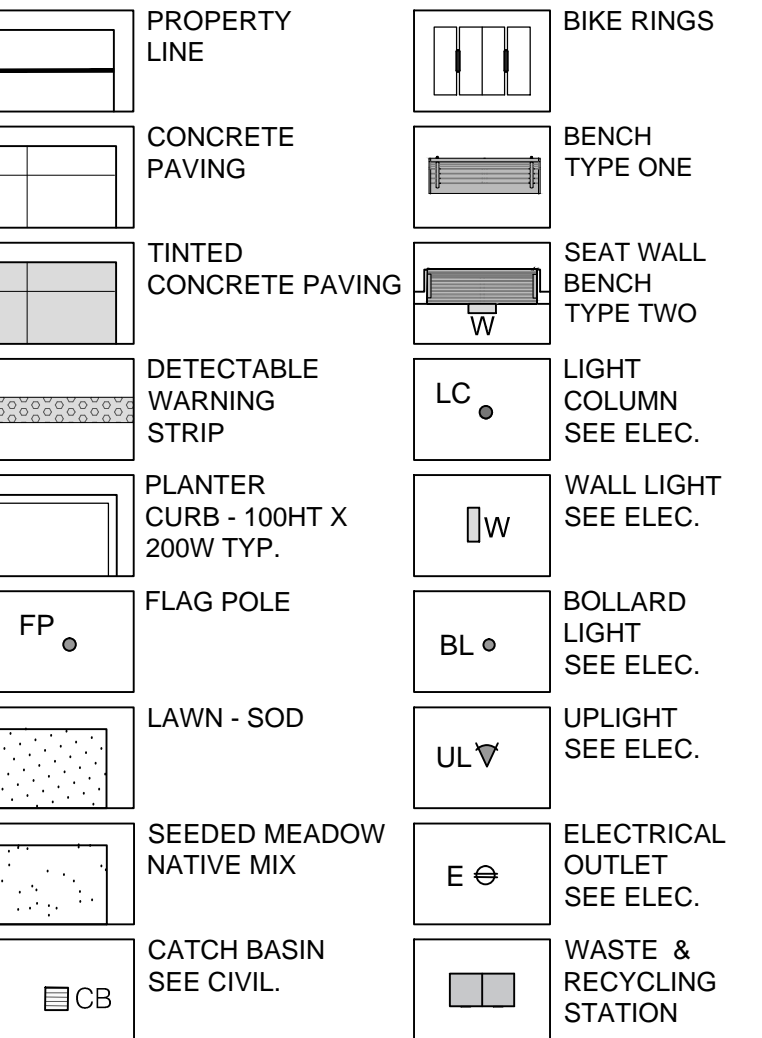

**APPROVED**  
By Jeff McEwen at 10:06 am, Jun 11, 2019

JEFF MCEWEN P.ENG.  
MANAGER, DEVELOPMENT REVIEW EAST BRANCH  
PLANNING, INFRASTRUCTURE & ECONOMIC  
DEVELOPMENT DEPARTMENT, CITY OF OTTAWA

MARK	DATE	DESCRIPTION
1.	17-06-16	ISSUED FOR REVIEW
2.	17-09-21	ISSUED FOR REVIEW
3.	17-11-10	MOHLTCC STAGE 3.2 SKETCH PLAN
4.	18-02-16	ISSUED FOR 50% PEER REVIEW
5.	18-02-23	ISSUED FOR PEER REVIEW
6.	18-04-24	ISSUED FOR PRE-BID ESTIMATE
7.	18-05-04	ISSUED FOR COORDINATION
8.	18-07-20	ISSUED FOR STAGE 4a SUBMISSION
9.	18-09-25	ISSUED FOR 100% REVIEW
10.	18-10-09	ISSUED FOR RFP
11.	18-10-26	ISSUED FOR BUILDING PERMIT
12.	18-11-02	REVISED SPA
13.	19-03-27	ISSUED FOR REVISED SPA

Project Number	1707
Original Issue	
Scale: 1:200	



Sheet Name


## WEST ENTRANCE LAYOUT PLAN & DETAILS

Sheet Number


L101

### Project Status


TENDER

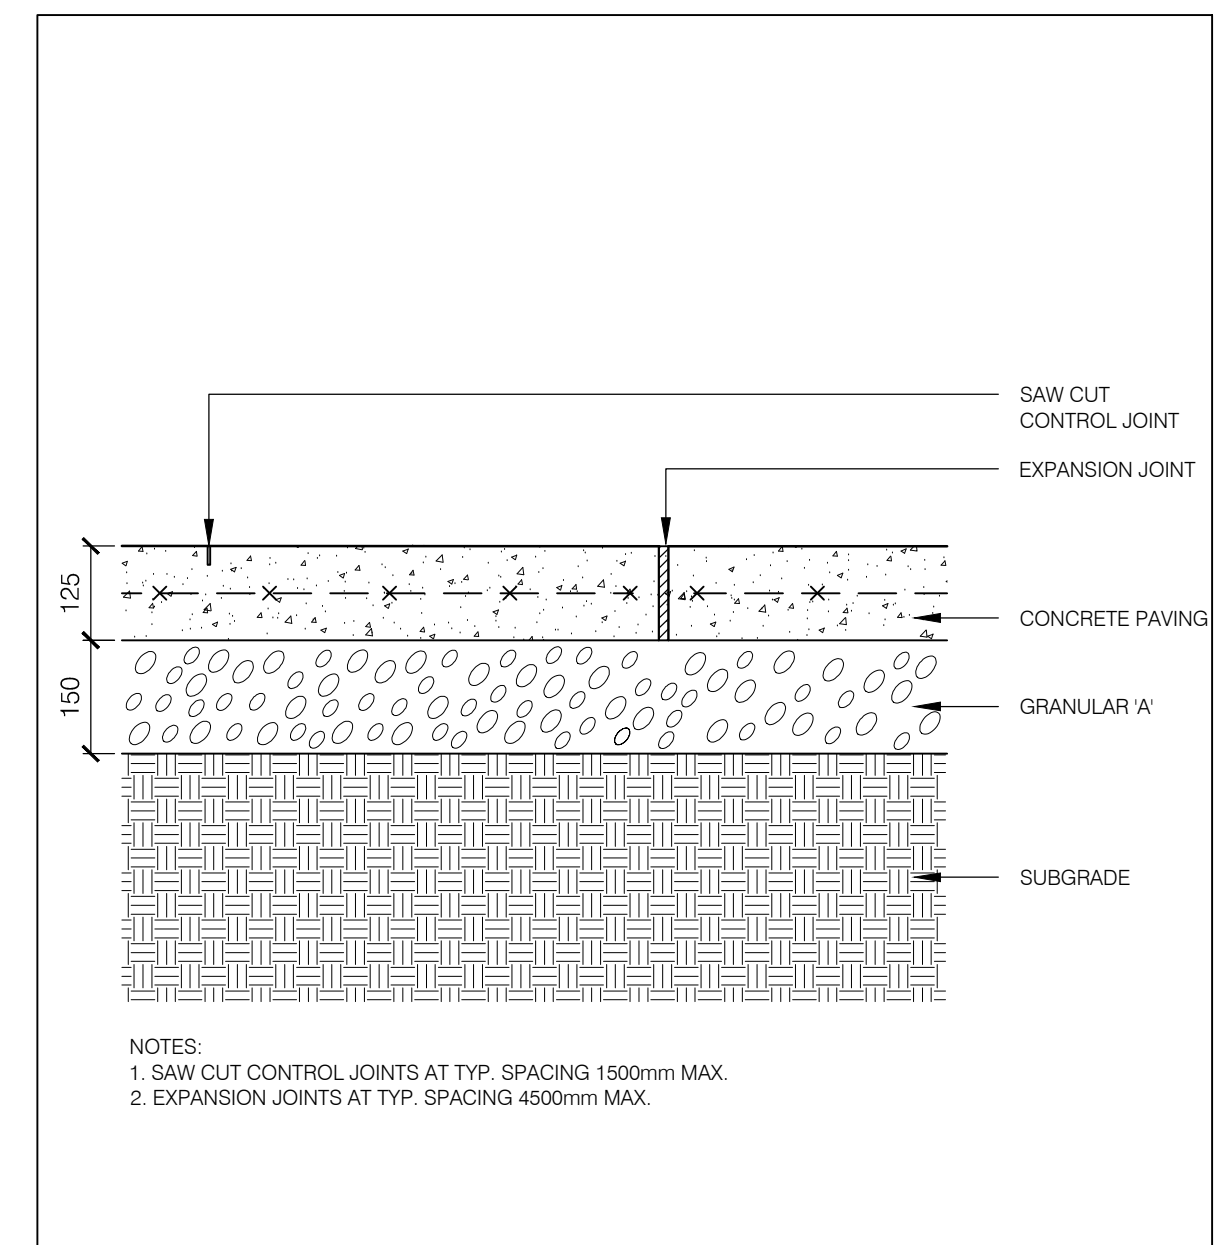



 TYPICAL CONCRETE PAVING ON GRADE  
 SECTION
 SCALE 1:10

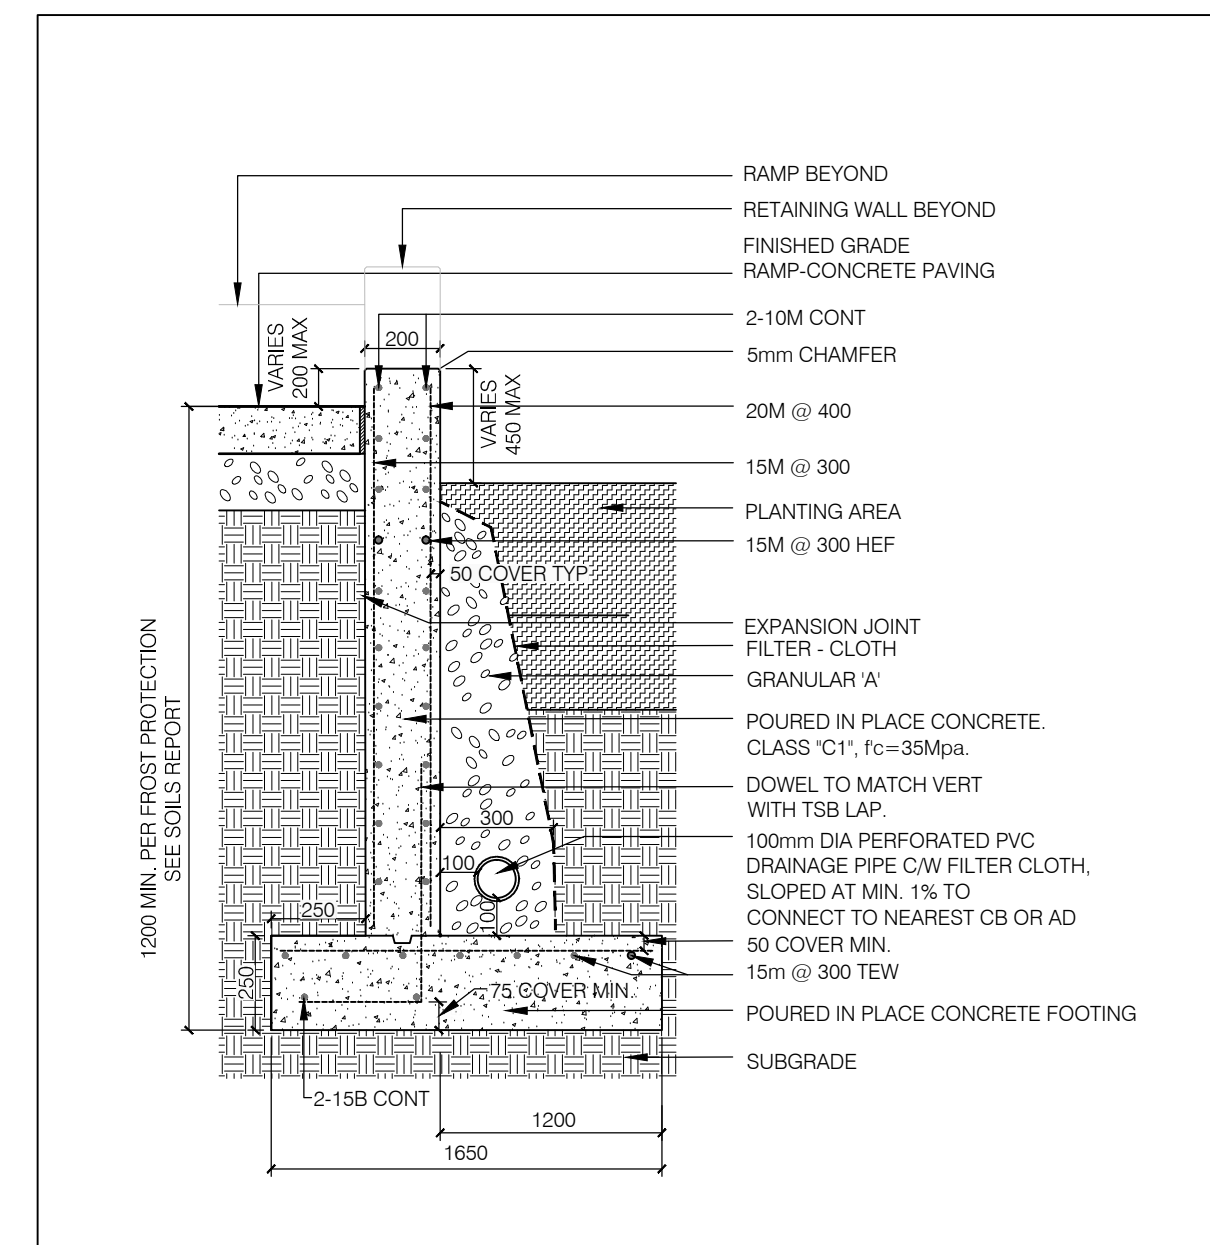



 TYPICAL CONCRETE PLANTER RETAINING WALL  
 SECTION
 SCALE 1:10

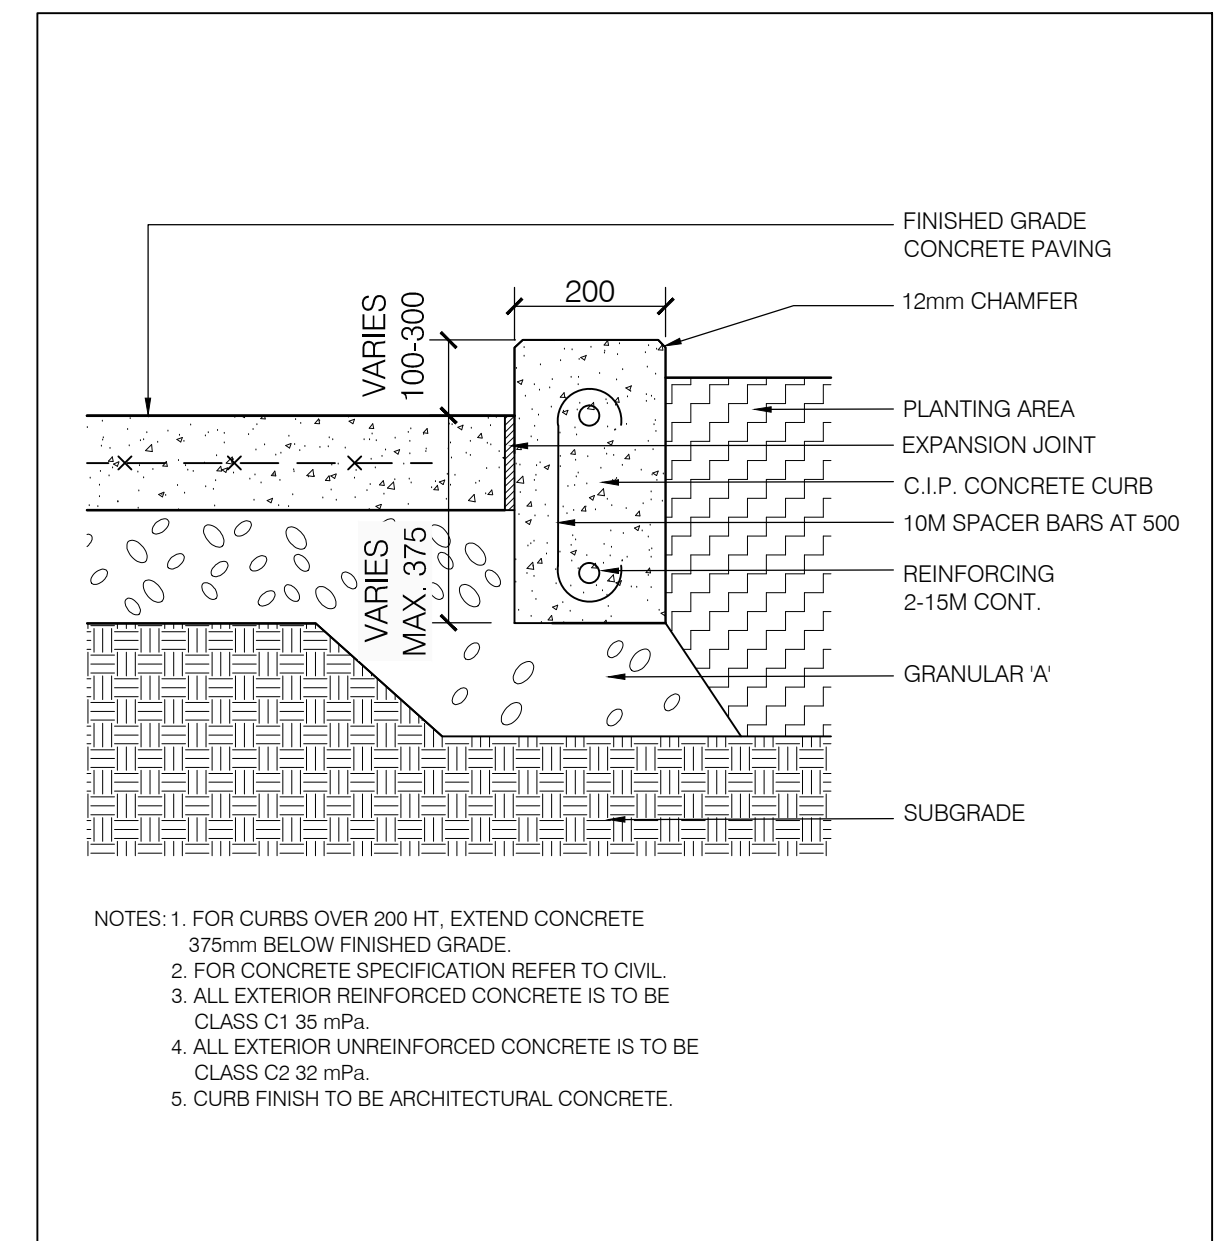

D2 TYPICAL CONCRETE PLANTER CURB ON GRADE  
L101 SECTION SCALE 1:10

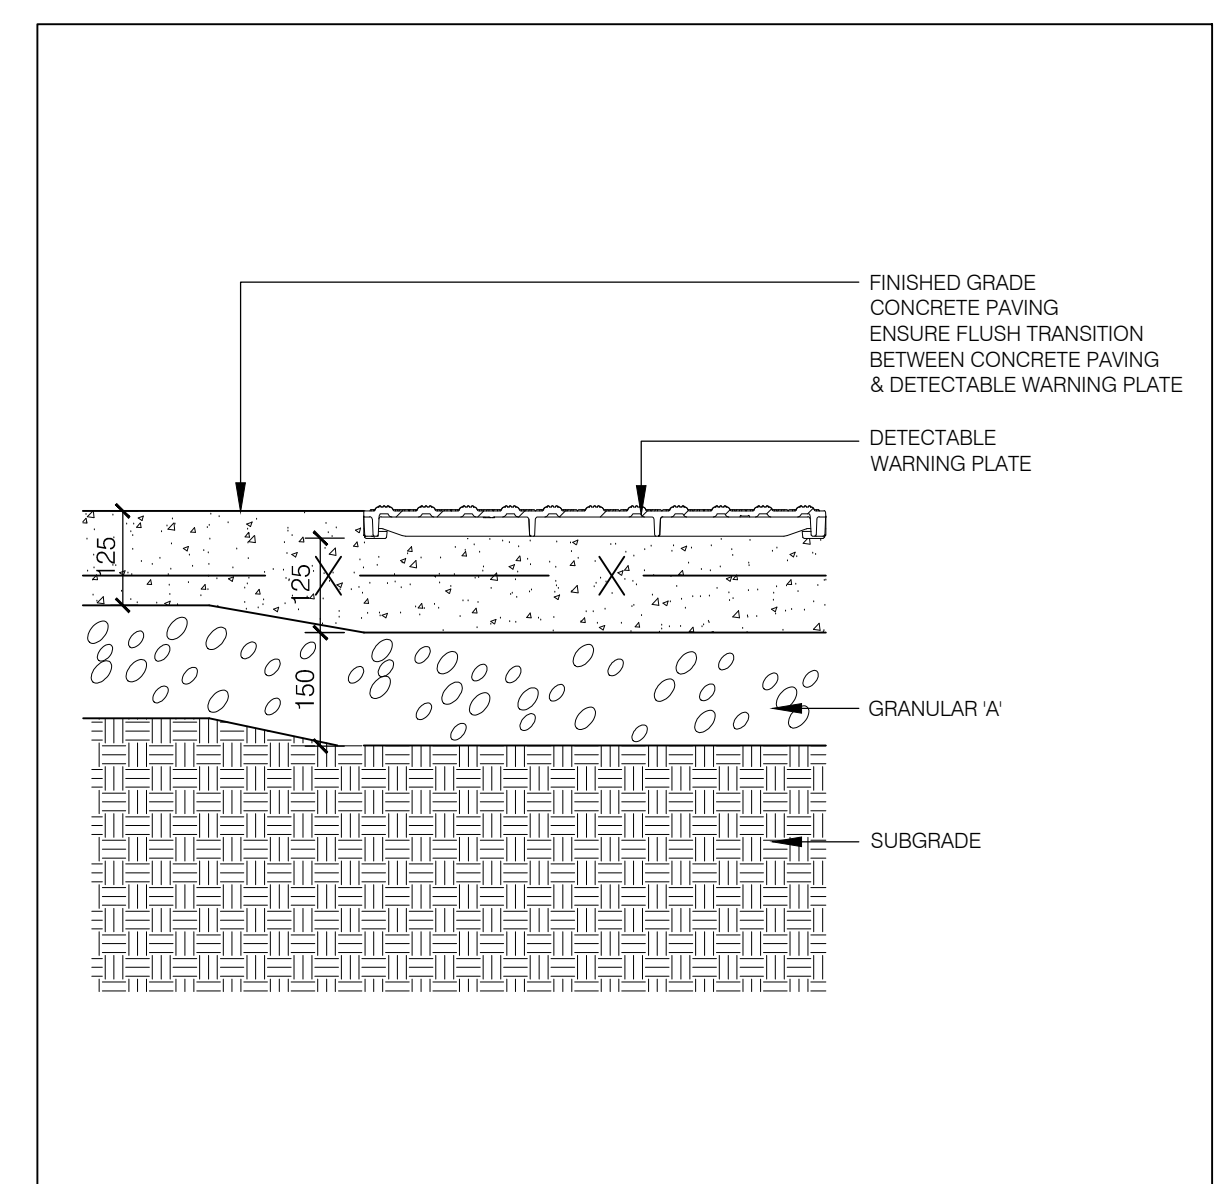

D3 DETECTABLE WARNING STRIP  
L101 SECTION SCALE 1:10

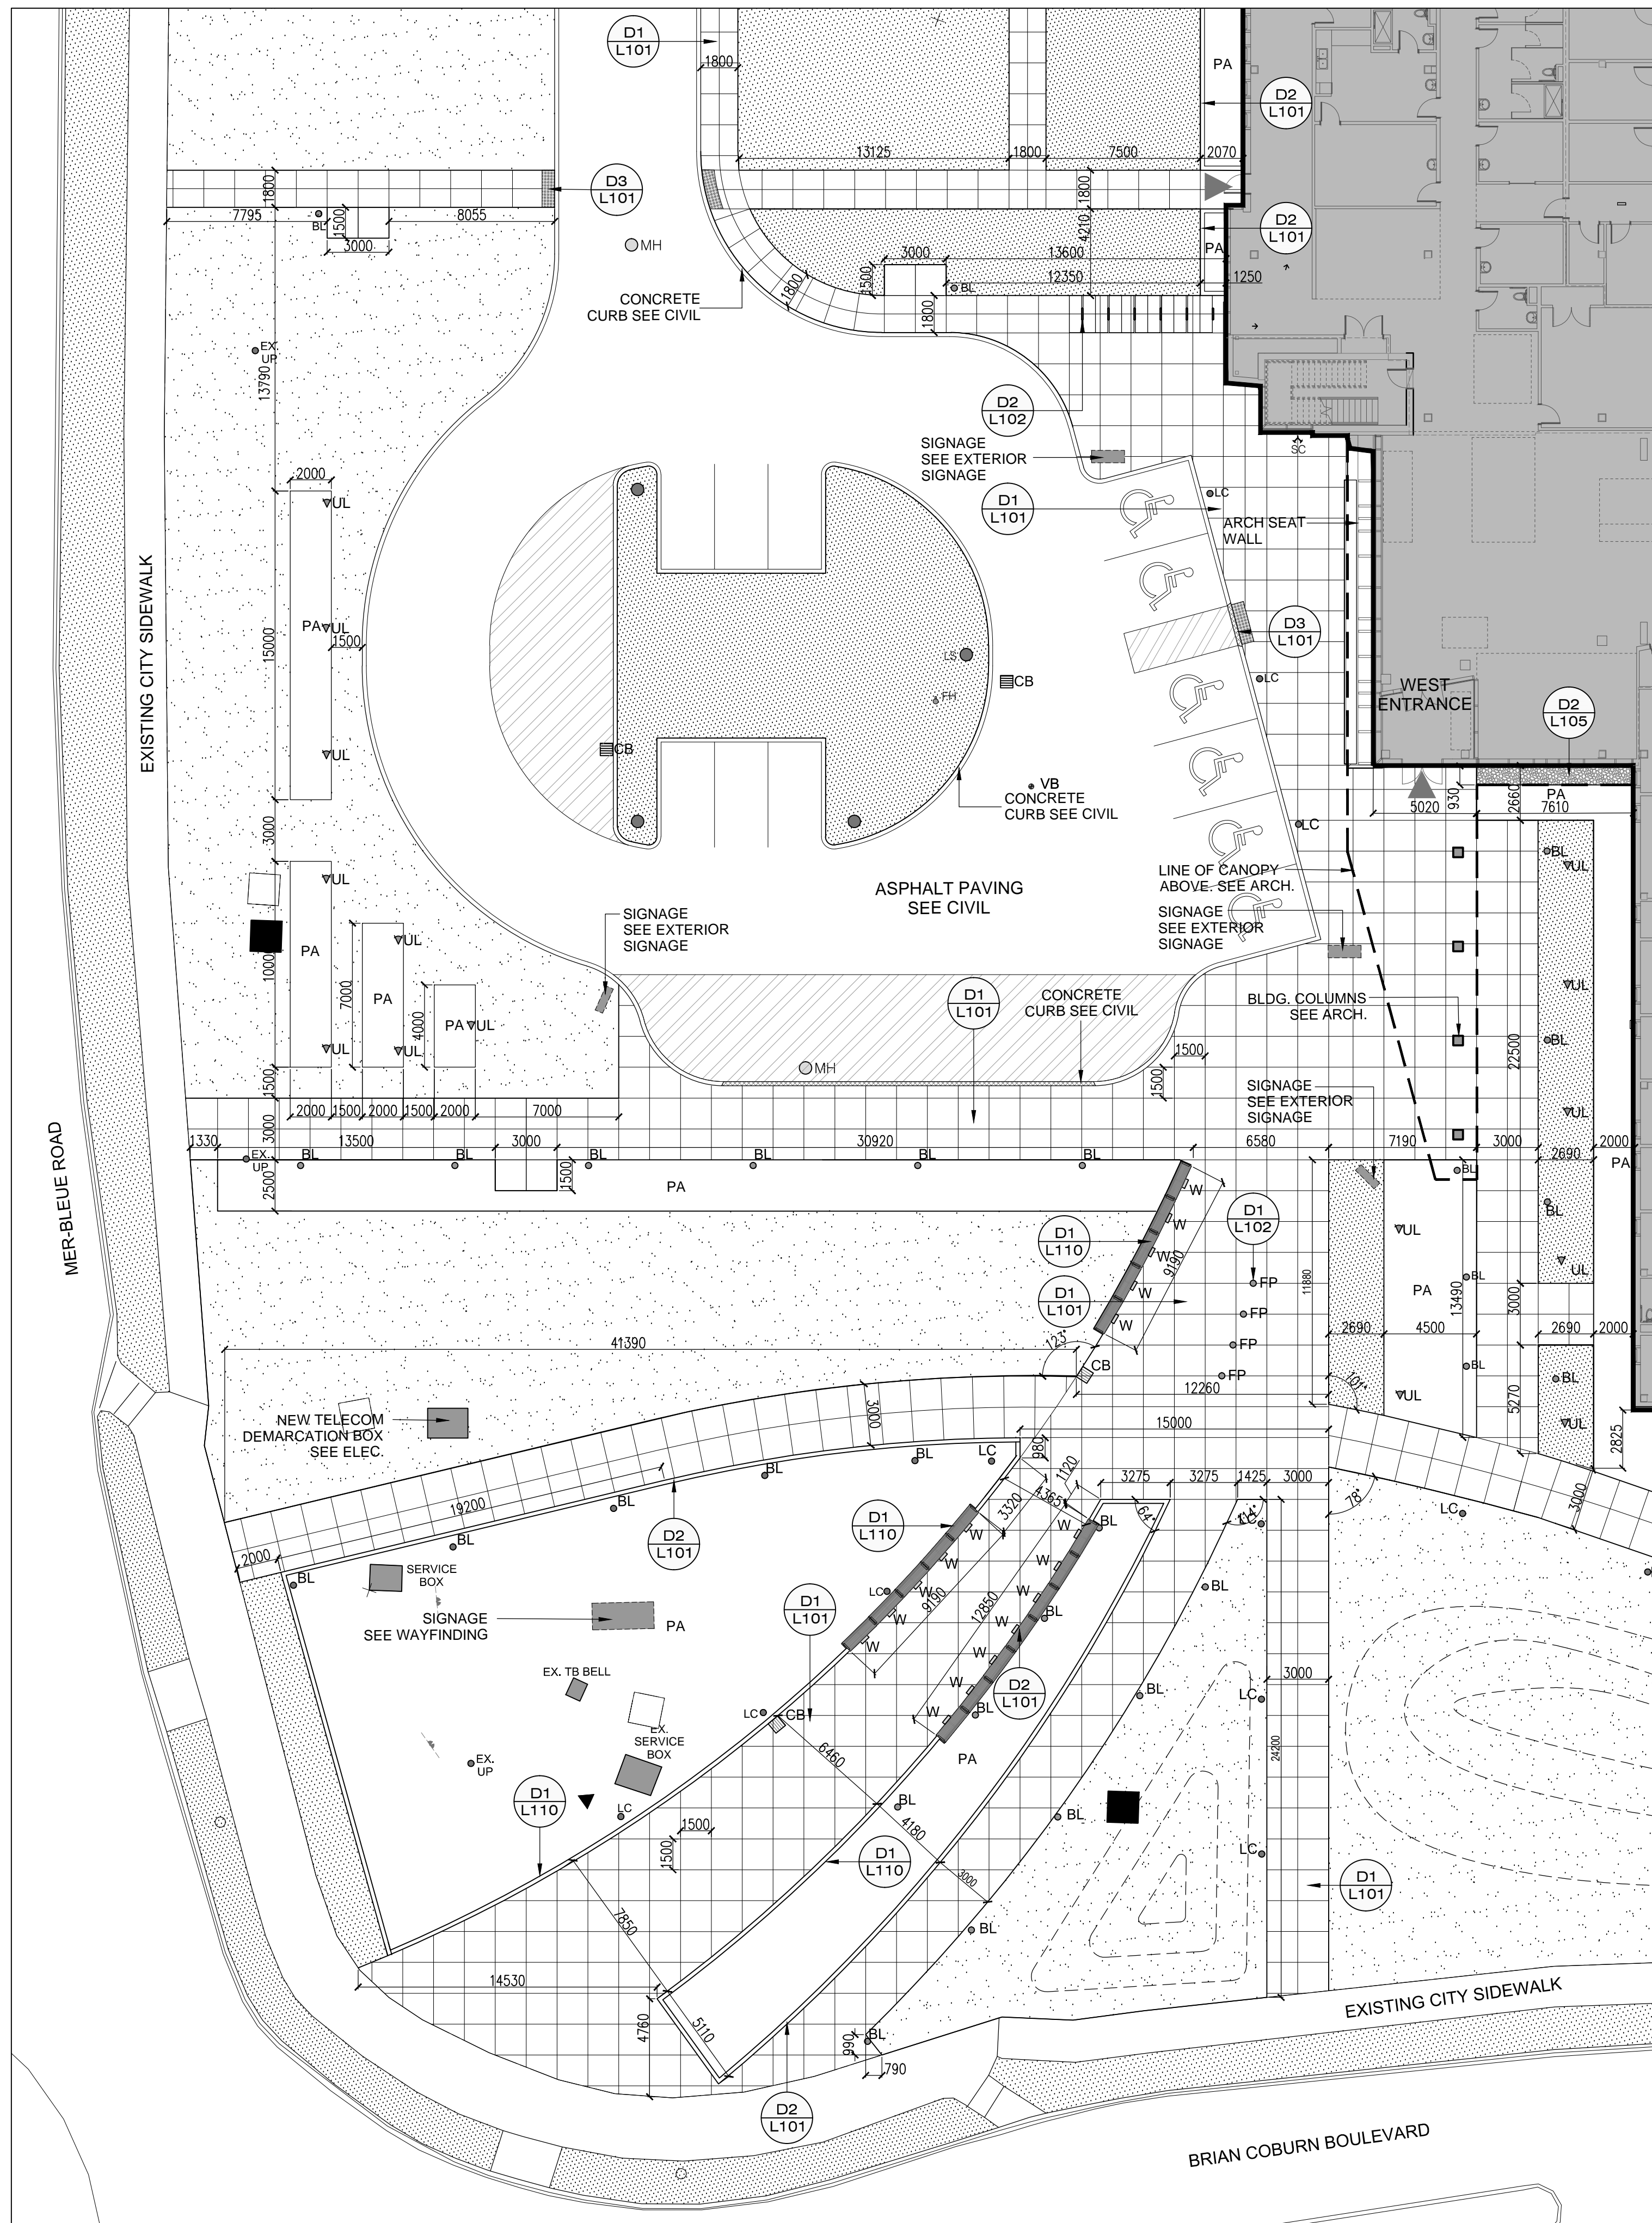

WEST ENTRANCE LAYOUT PLAN  
PLAN

SCALE 1:200

SCALE 1:10