

MONTFORT HOSPITAL ORLEANS HEALTH HUB

LEGEND

	CONCRETE PAVING		METAL PERGOLA
	WOOD LOOK UNIT PAVERS		WOOD SCREEN 1800HT
	DECIDUOUS TREE		DINING TABLE W/ UMBRELLA - FIXED
	CONIFEROUS TREE		BENCH TYPE ONE
	DECIDUOUS SHRUBS		BOLLARD LIGHT SEE ELEC.
	CONIFEROUS SHRUBS		DOWN LIGHT SEE ELEC.
	PLANTER CURB - 100HT X 200W TYP.		UPLIGHT SEE ELEC.
	RAISED ACCESSIBLE PLANTER		ELECTRICAL OUTLET SEE ELEC.
	LAWN - SOD		ORNAMENTAL METAL FENCE 1800HT
	SEEDED MEADOW NATIVE MIX		PLANTING AREA PLANTS NIC
	PERENNIALS, GROUNDCOVERS & GRASSES		WASTE & RECYCLING STATION
	CATCH BASIN SEE CIVIL.		

APPROVED

By Jeff McEwen at 10:10 am, Jun 11, 2019

JEFF MCEWEN P.ENG.
MANAGER, DEVELOPMENT REVIEW EAST BRANCH
PLANNING, INFRASTRUCTURE & ECONOMIC
DEVELOPMENT DEPARTMENT, CITY OF OTTAWA

MARK DATE DESCRIPTION

1.	17-06-16	ISSUED FOR REVIEW
2.	17-09-21	ISSUED FOR REVIEW
3.	17-11-10	MOHLC STAGE 3.2 SKETCH PLAN
4.	18-02-16	ISSUED FOR 50% PEER REVIEW
5.	18-02-23	ISSUED FOR PEER REVIEW
6.	18-04-24	ISSUED FOR PRE-BID ESTIMATE
7.	18-05-04	ISSUED FOR COORDINATION
8.	18-07-20	ISSUED FOR STAGE 4a SUBMISSION
9.	18-09-25	ISSUED FOR 100% REVIEW
10.	18-10-09	ISSUED FOR RFP
11.	18-10-26	ISSUED FOR BUILDING PERMIT
12.	18-11-02	REVISED SPA
13.	19-03-27	ISSUED FOR REVISED SPA

Project Number
Original Issue
Scale: 1:200



Sheet Name


**OUTDOOR THERAPY GARDEN
PLANTING PLAN & DETAILS**

Sheet Number

L105





Project Status

DESIGN CONCEPT

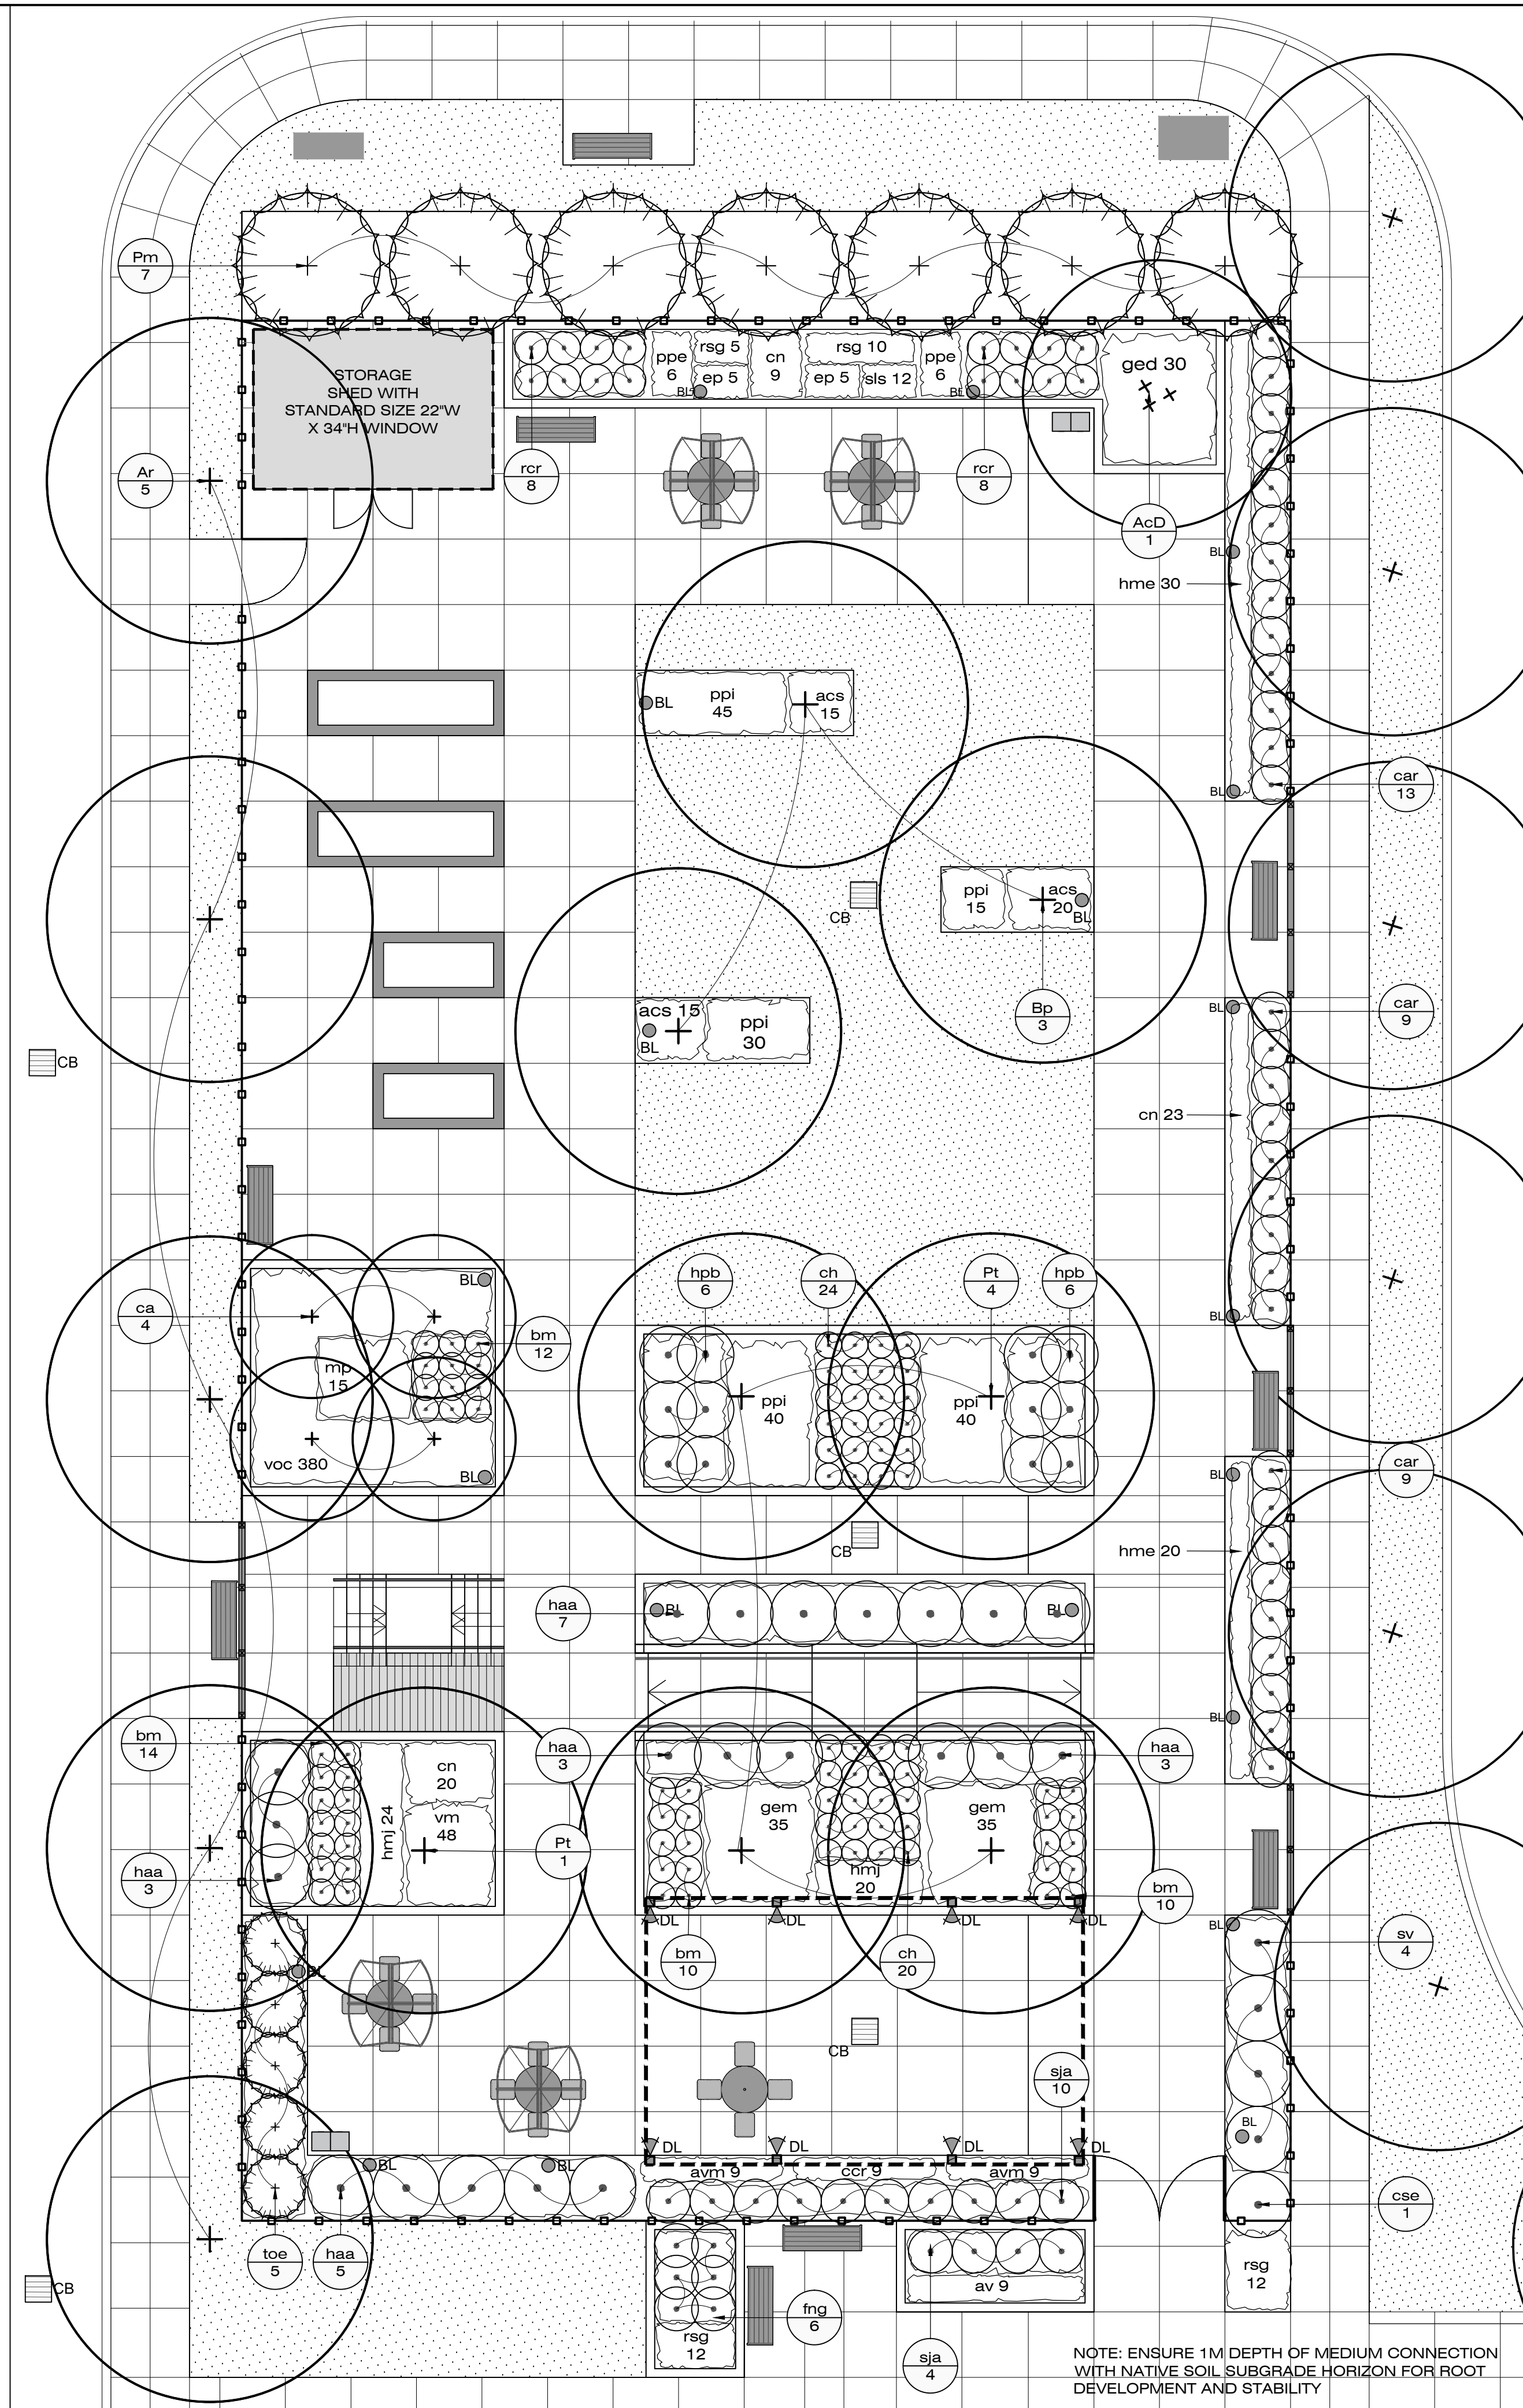

L1 OUTDOOR THERAPY GARDEN PLANTING PLAN
L105 PLAN

SCALE 1:100

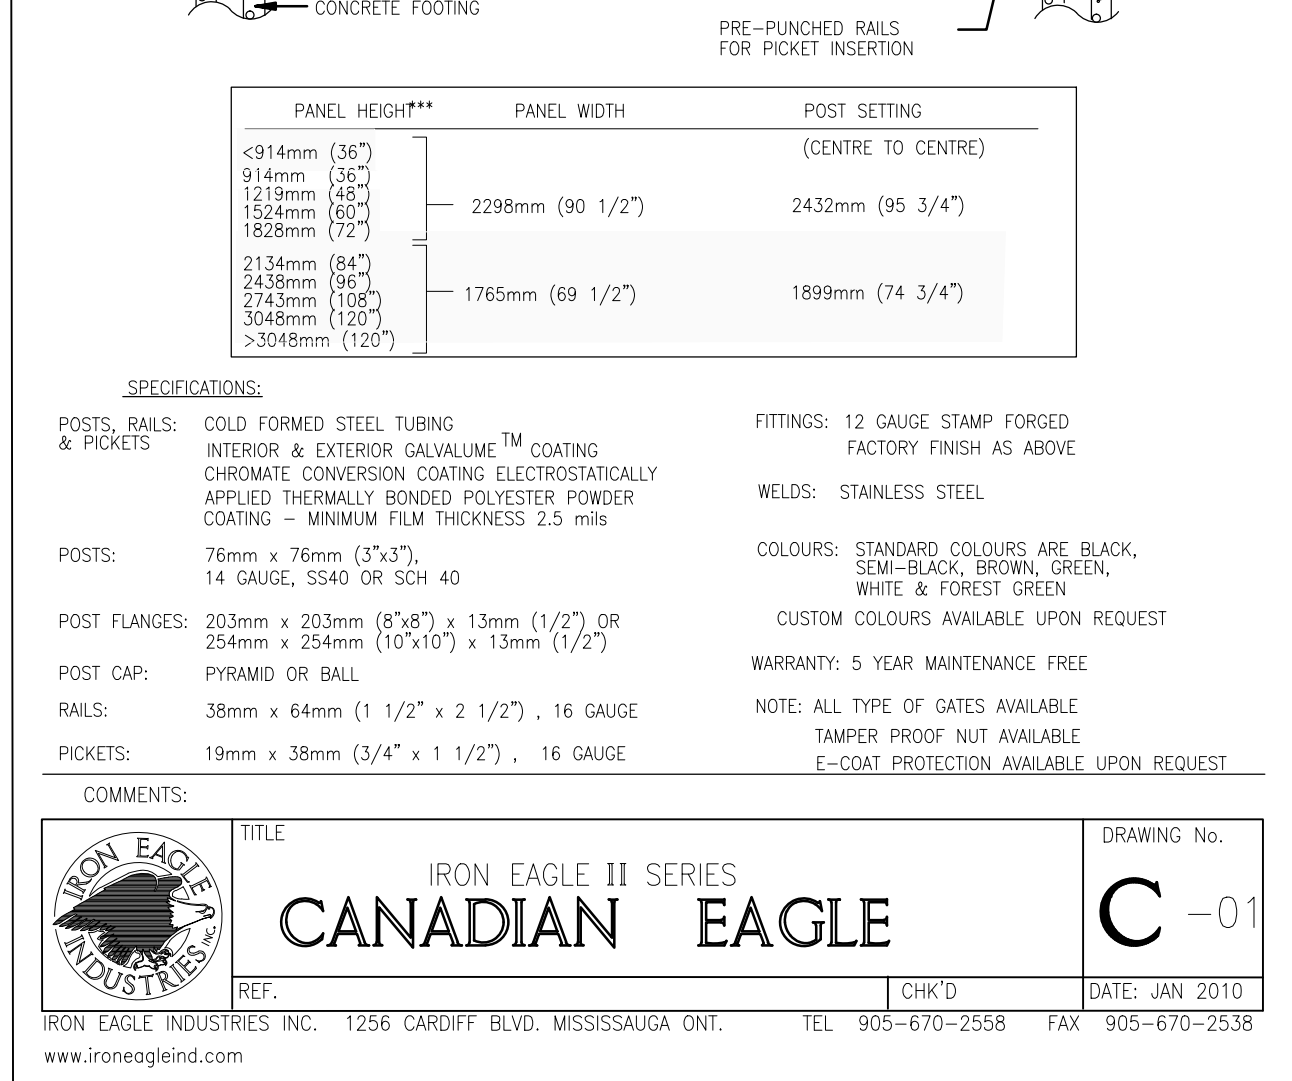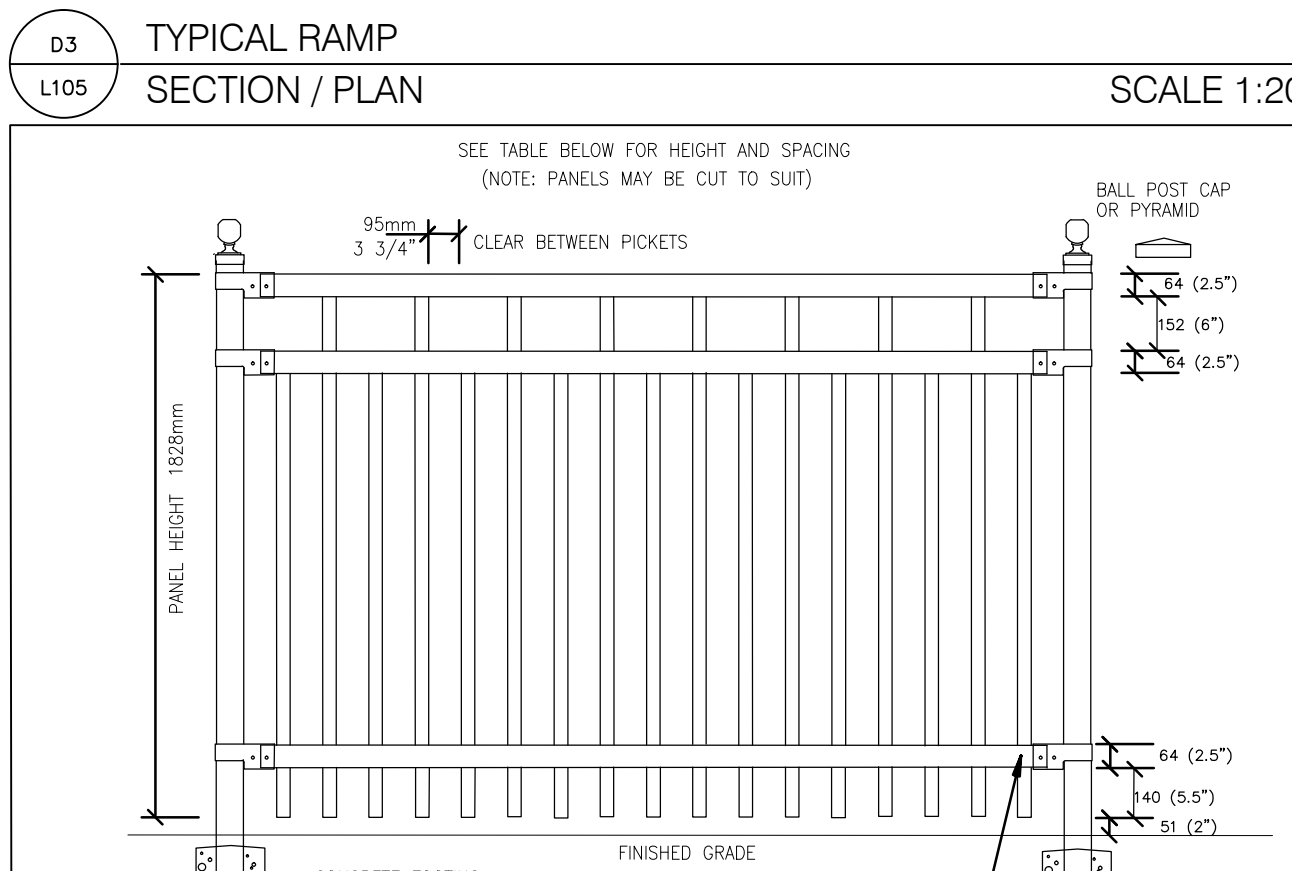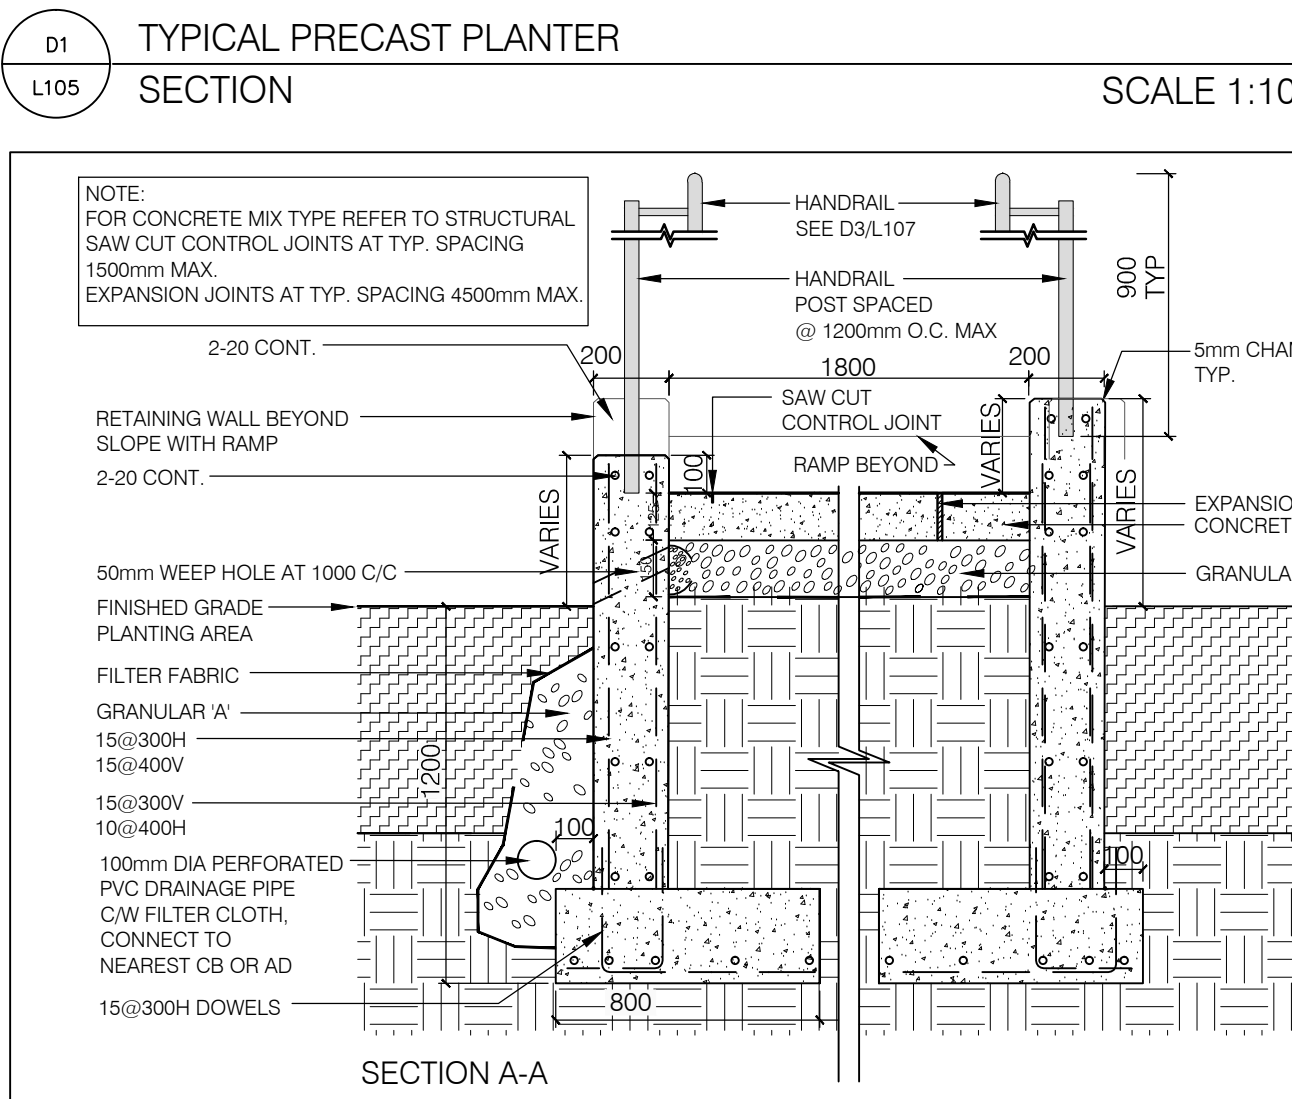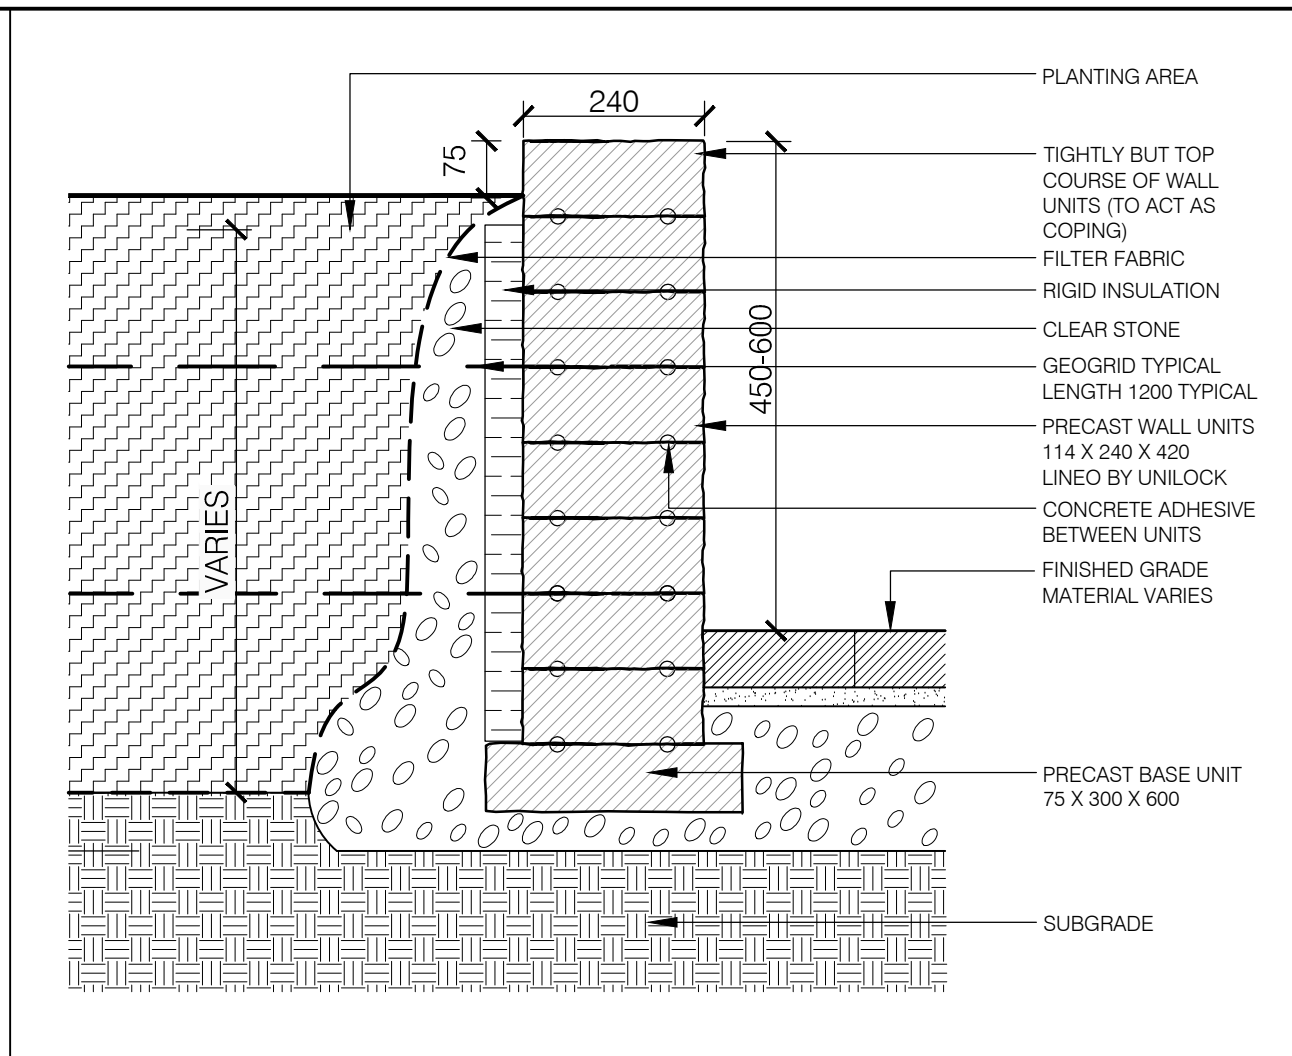

OUTDOOR THERAPY GARDEN PLANT LIST

Key	Qty.	Botanical Name	Common Name	Cal.	Spnd.	Hgt.	Root	Native/ Drought Tolerant
TREES								
AcD	1	Amenlancher canadensis	Shadblow Serviceberry	60			B&B	native
Ar	5	Acer rubrum	Red Maple	60			B&B	native
Bp	3	Betula papyrifera	Paper Birch	60			B&B	native / salt tolerant
Pm	7	Picea mariana	Black Spruce		2000		B&B	native
Pt	5	Populus tremuloides	Trembling Aspen	75			B&B	native / drought tolerant
SHRUBS								
ca	4	Cornus alternifolia	Pagoda Dogwood			1500	3 gallon pot	Native
car	31	Carpinus caroliniana	Blue Beech			600	3 gallon pot	
ch	24	Cotoneaster horizontalis	Cranberry Cotoneaster			400	3 gallon pot	
bm	46	Buxus microphylla 'Koreana'	Korean Boxwood			800	3 gallon pot	
cse	1	Cornus sericea	Red Osier Dogwood			1500	3 gallon pot	
fnj	6	Forsythia 'Northern Gold'	Northern Gold Forsythia			600	3 gallon pot	
haa	21	Hydrangea arborescens 'Annabelle'	Annabelle Hydrangea			800	3 gallon pot	
hpb	12	Hydrangea paniculata 'Bomshell'	Bomshell Hydrangea			600	3 gallon pot	
rf	46	Rudbeckia fulgida	Yellow Coneflower	Y			1 gallon pot	native
sja	14	Spiraea japonica 'Anthony Waterer'	Anthony Waterer Spirea			600	3 gallon pot	
sv	4	Syringa vulgaris	Common Lilac			1200	3 gallon pot	
toe	5	Thuja occidentalis 'Emerald'	Emerald Cedar			2000	10 gallon pot	
PERENNIALS								
asc	50	Asarum canadense	Wild ginger				1 gallon pot	
av	9	Achillea vulgaris	Lady's Mantle	Y/A			1 gallon pot	drought tolerant
avm	18	Alchemilla mollis	Lady's Mantle				1 gallon pot	
ccr	9	Cotinus coggygia 'Rubifolius'	Purple Smoke Tree			800	3 gallon pot	
cn	52	Calamintha nepeta	Calaminth				1 gallon pot	
ep	10	Echinacea purpurea	Purple Coneflower	Pr			1 gallon pot	native
ged	30	Geranium dalmaticum	Cranesbill Geranium	Ph			1 gallon pot	
gem	70	Geranium maculatum	Wild Geranium				1 gallon pot	drought tolerant
hme	50	Hemerocallis 'Heather Rose'	Heather Rose Daylily				1 gallon pot	drought tolerant
hnm	44	Hemerocallis 'Jean's Senior'	Jean's Senior Daylily (w)				1 gallon pot	drought tolerant
mp	15	Metreucia pennsylvanica	Ostrich Fern				1 gallon pot	
ppl	170	Phlox divaricata	Woodland phlox				1 gallon pot	
ppe	12	Phlox paniculata 'Elizabeth Arden'	Elizabeth Arden Perennial	Rb			1 gallon pot	
rsg	39	Rudbeckia speciosa 'Goldstrum'	Goldstrum Cone Flower	D-Y			1 gallon pot	
sls	12	Salvia superba	Violet Sage	V			1 gallon pot	
vm	48	Vinca minor	Periwinkle	Bl			flat	
voc	380	Viola canadensis	Canada Violet				1 gallon pot	
rosc	16	Rosa 'Carolina'	Caroline Rose	Ph			2 gallon pot	