
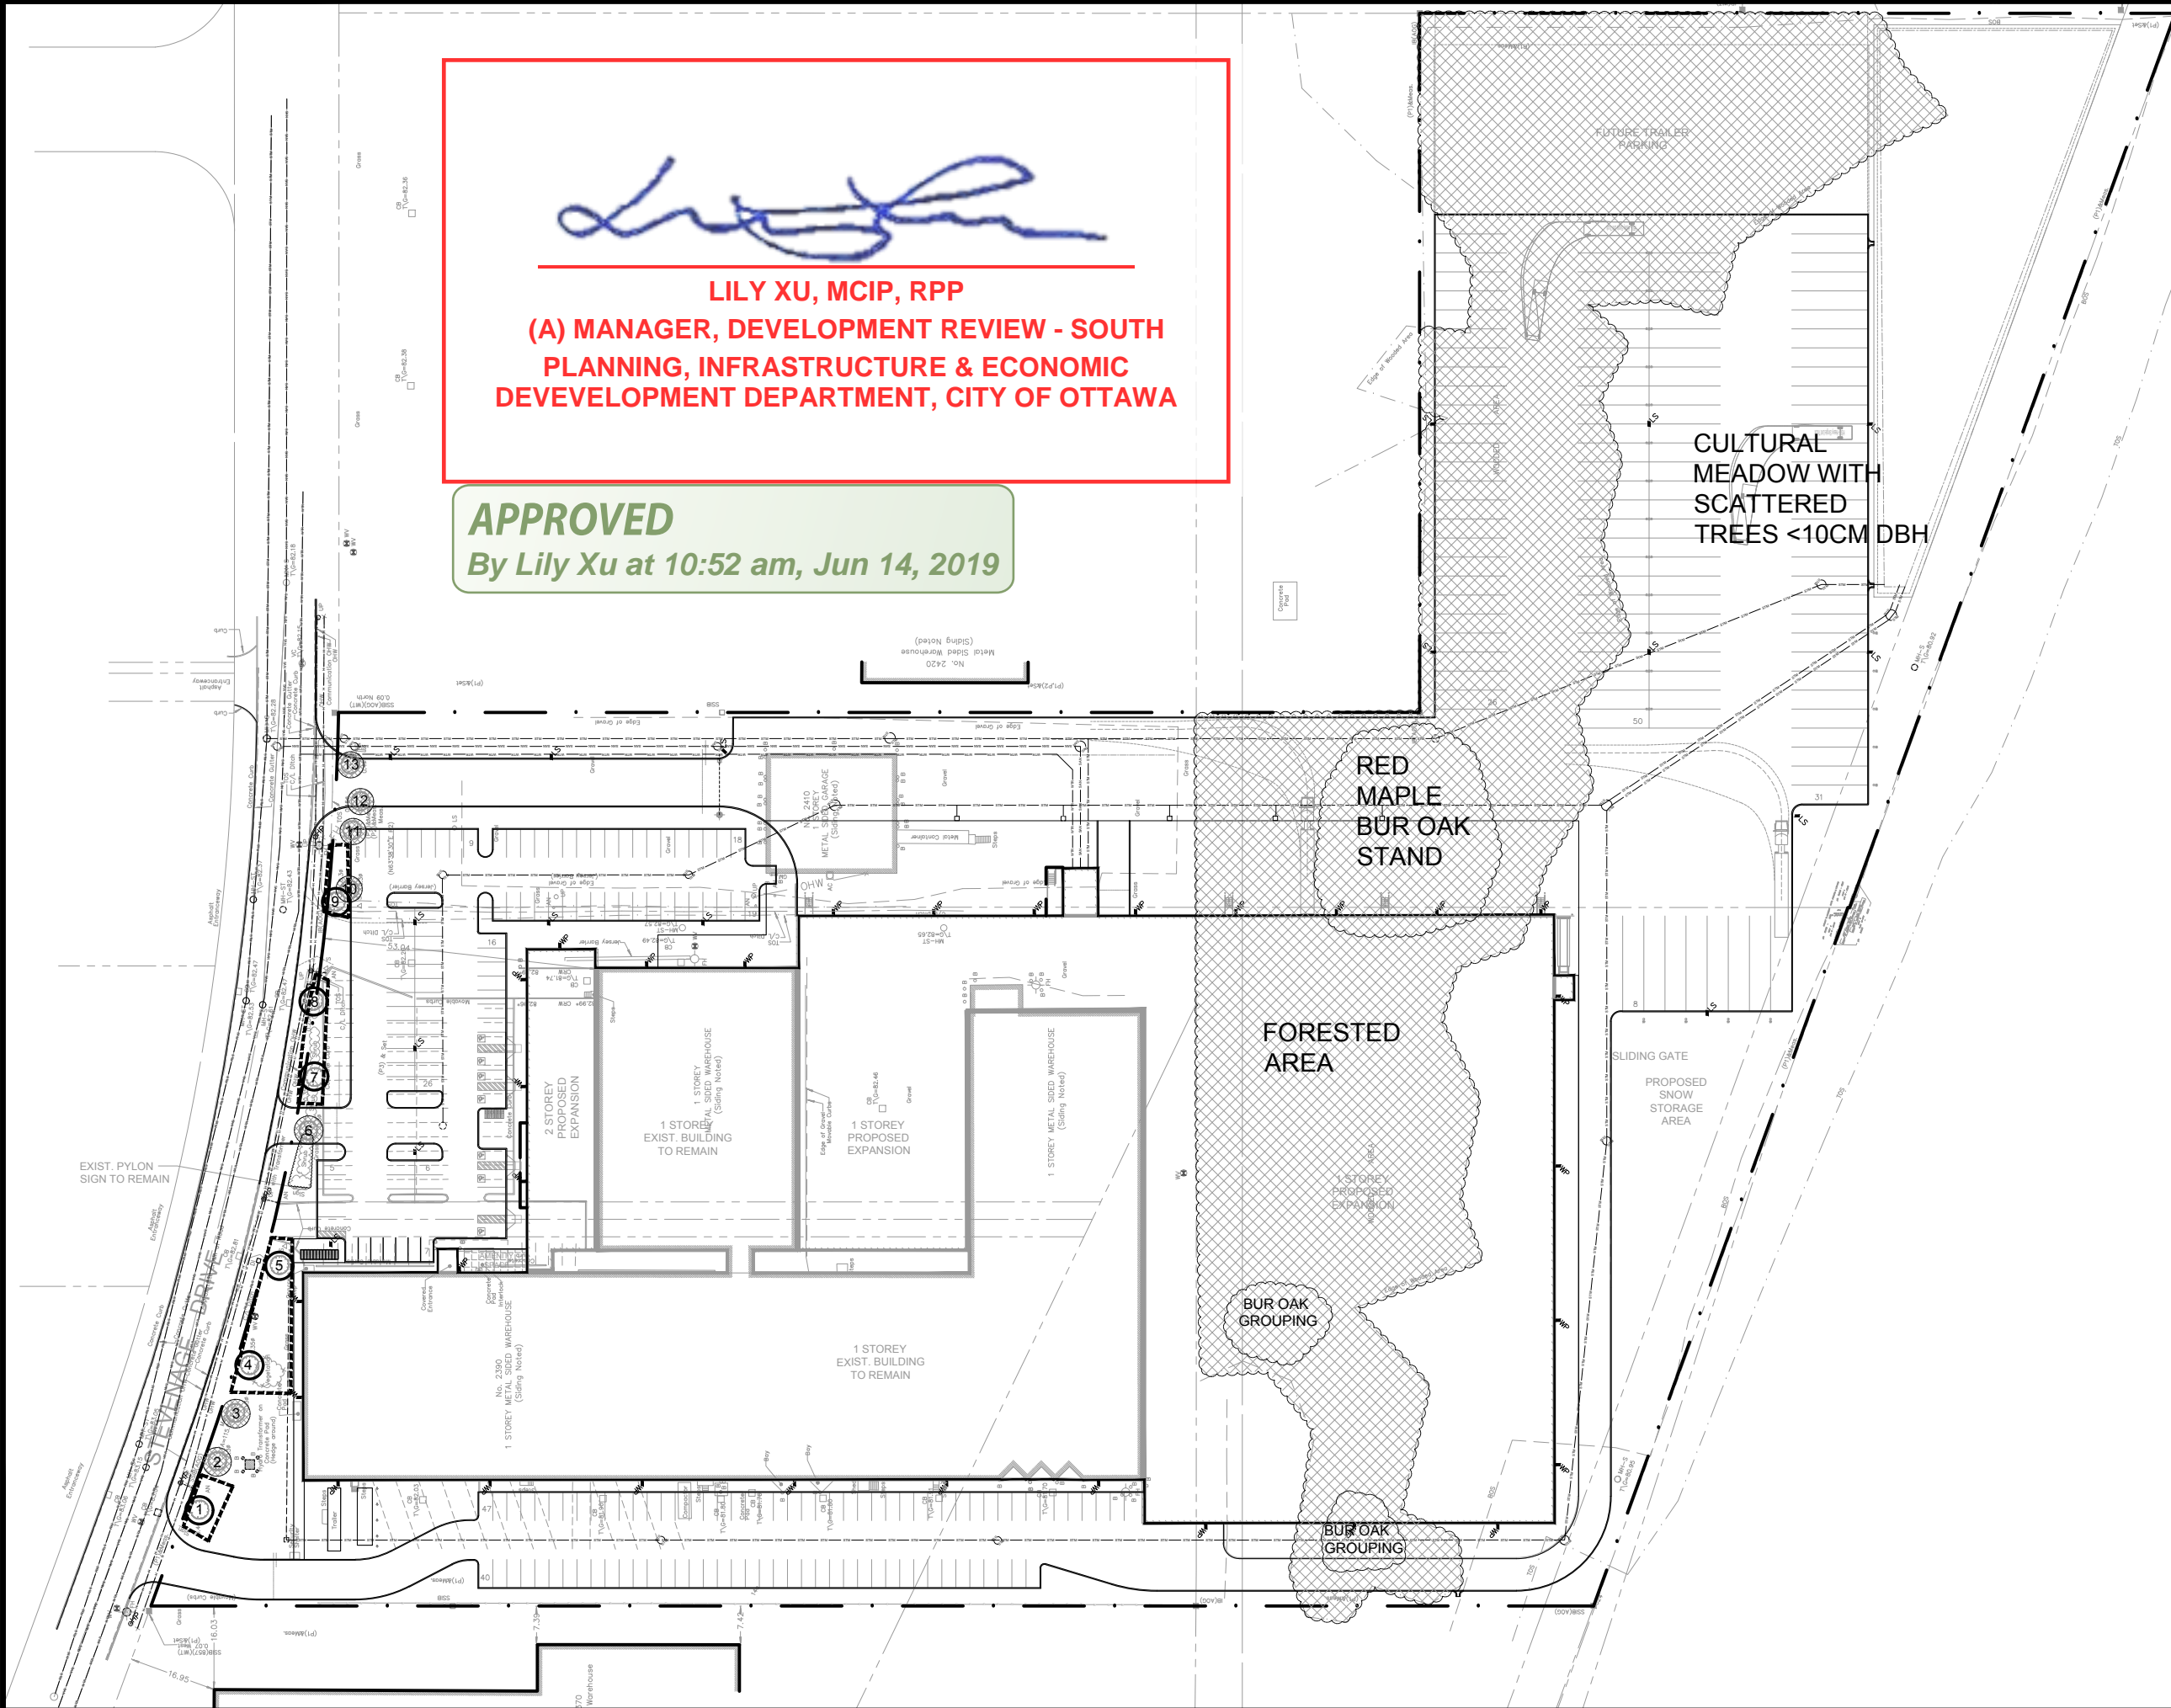



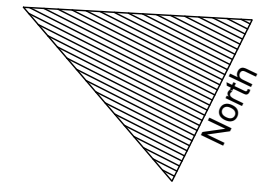
**LILY XU, MCIP, RPP**  
**(A) MANAGER, DEVELOPMENT REVIEW - SOUTH**  
**PLANNING, INFRASTRUCTURE & ECONOMIC**  
**DEVELOPMENT DEPARTMENT, CITY OF OTTAWA**

**APPROVED**  
By Lily Xu at 10:52 am, Jun 14, 2019

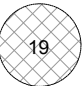

TO BE  
READ IN  
CONJUNCTION  
WITH IFS  
ASSOCIATES  
"TREE  
CONSERVATION  
REPORT  
"2390  
Stevenage  
Drive"

-  Existing Tree to Remain
-  Existing Tree to be Removed
-  Protection for Existing Trees



TCR  
TREE  
CONSERVATION  
REPORT

Sysco Tannis  
2390 Stevenage  
Drive