


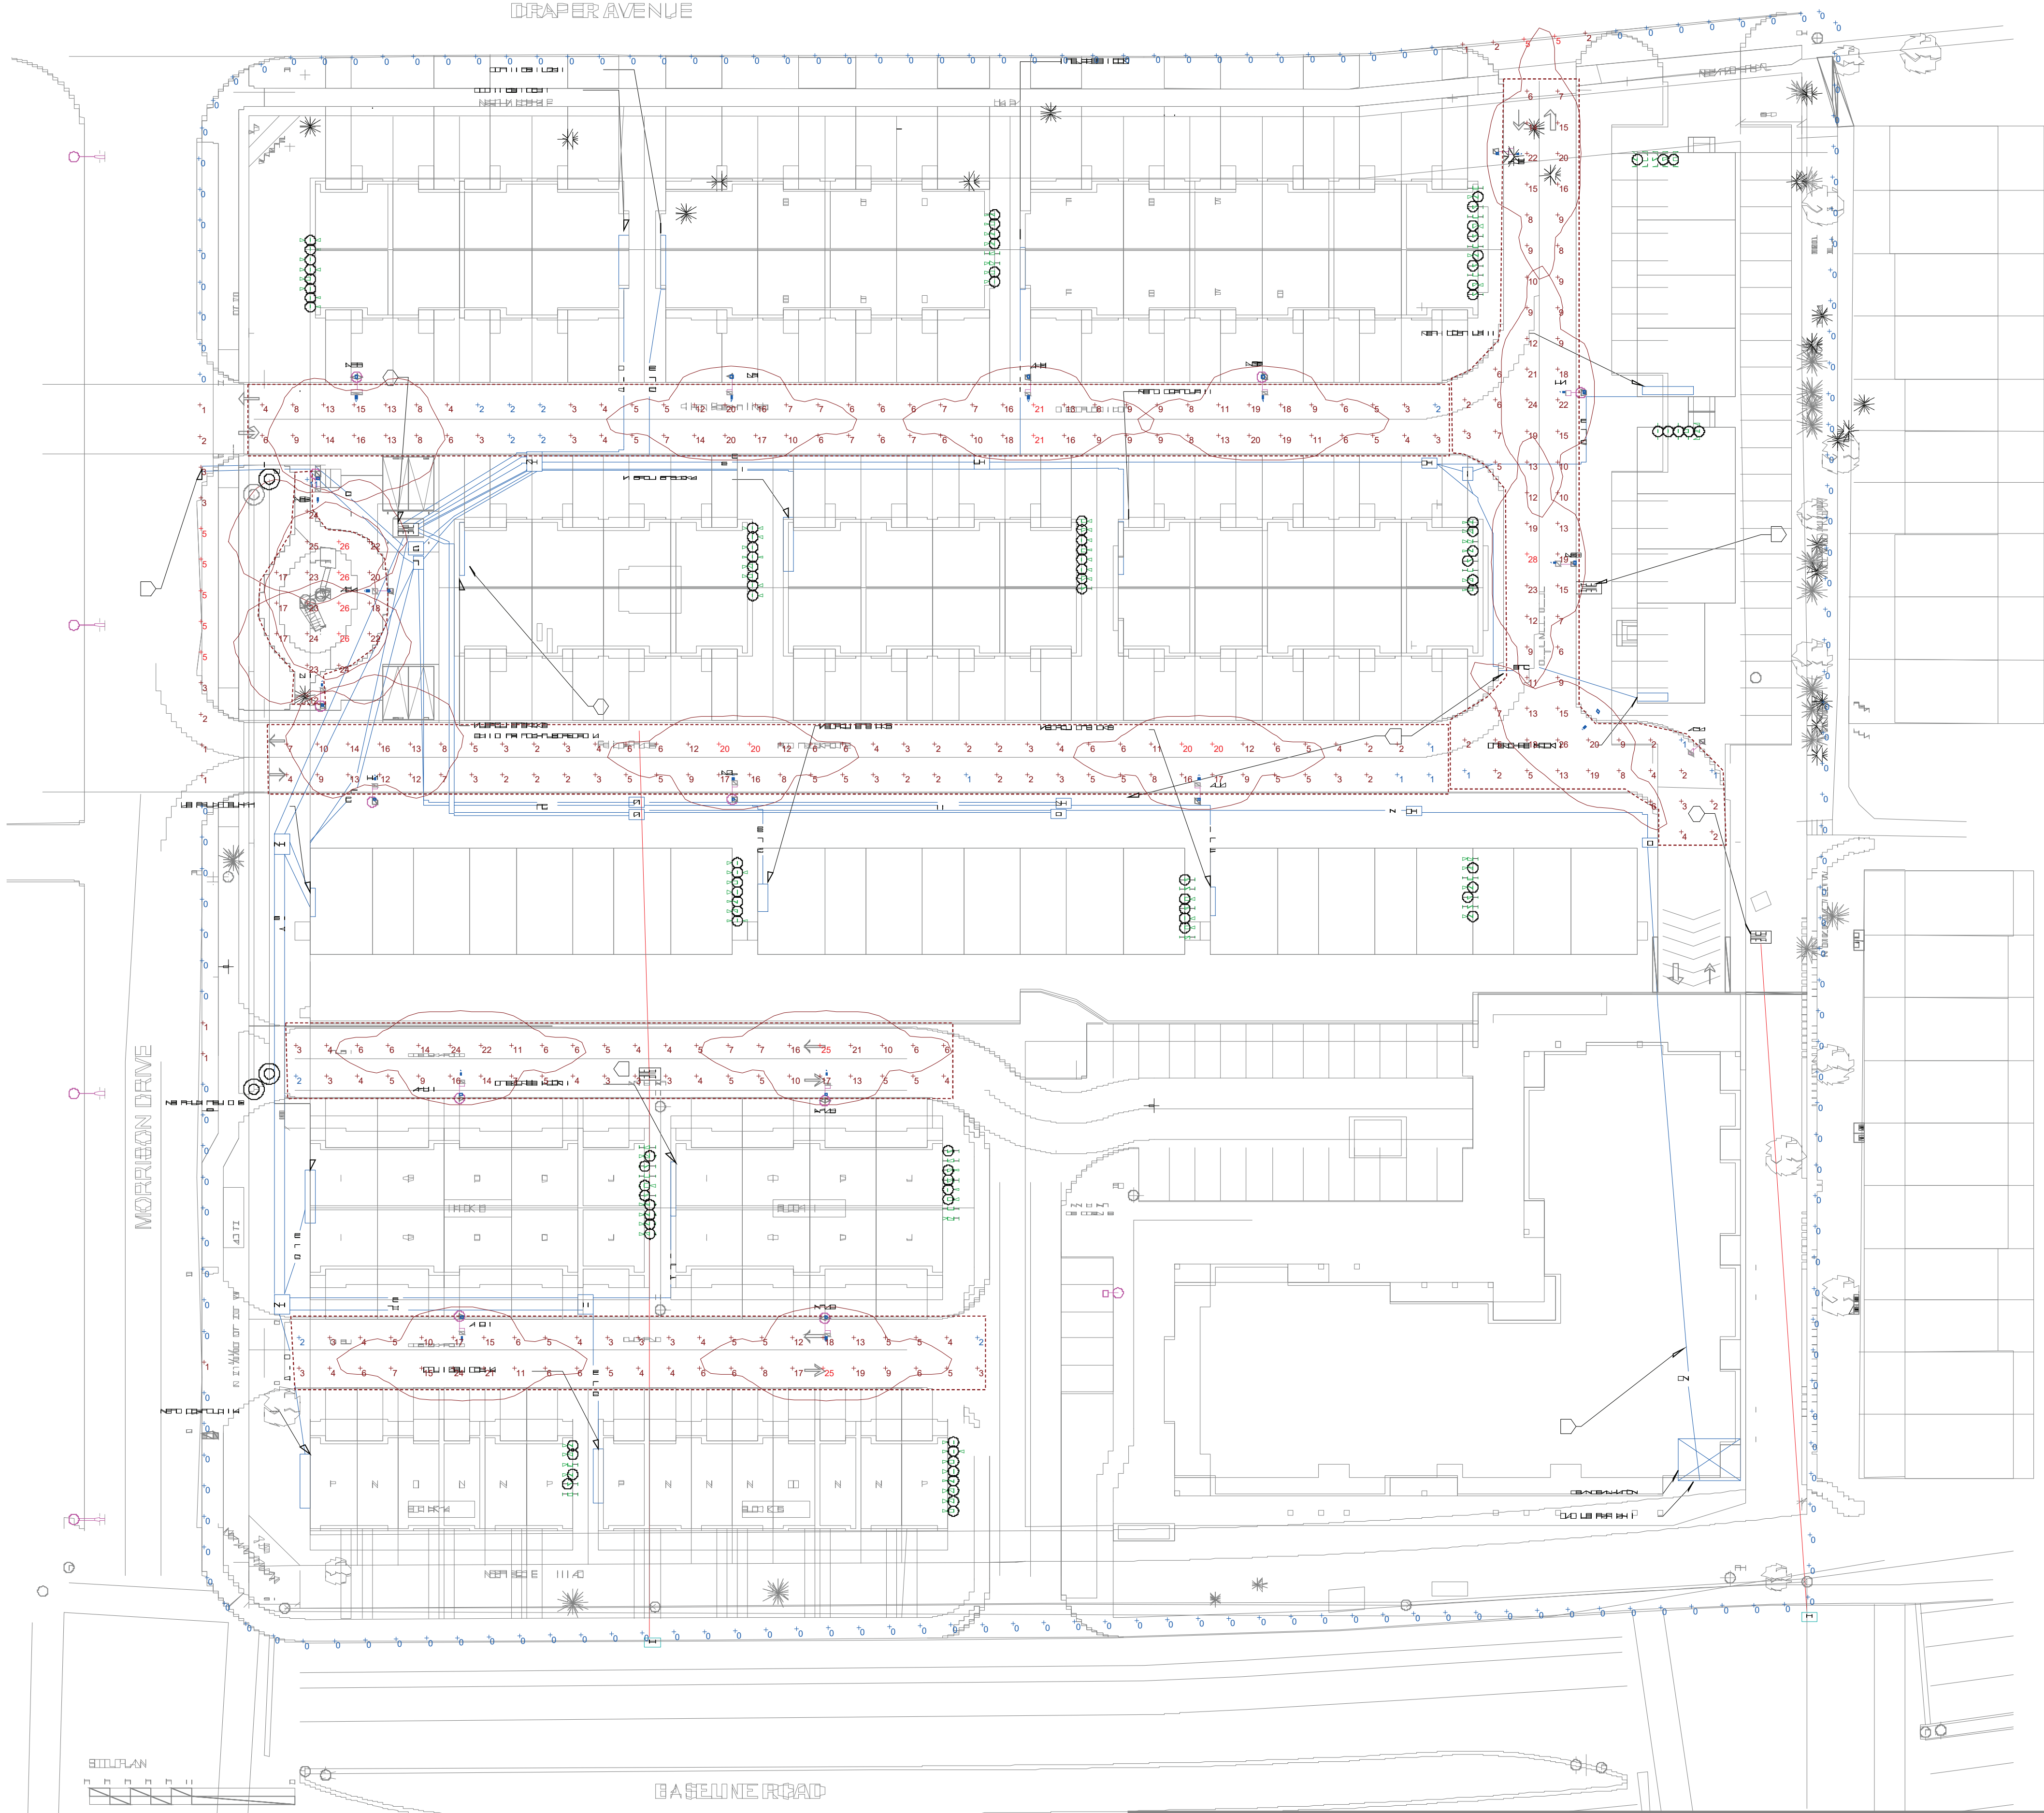

Plan View
Scale - 1 : 375

Schedule											
Symbol	Label	QTY	Manufacturer	Catalog Number	Description	Lamp	Number Lamps	Filename	Lumens per Lamp	LLF	Wattage
•	A	13	GE LIGHTING SOLUTIONS Retail, Roadway, Sidewalk, Street, Substation, Utility, Walkway, Direct, Security, Wet Location	ERL1_03A330____-120-277V	Evolve LED Roadway Streetlight-ERL1	LED	1	ERL1_03A330____-120-277V.IES	2900	0.9	22
•		5	GE LIGHTING SOLUTIONS	ERL1_03D330____-120-277V	Evolve LED Roadway Streetlight-ERL1	LED	1	ERL1_03D330____-120-277V.IES	2900	0.9	22

Statistics						
Description	Symbol	Avg	Max	Min	Max/Min	Avg/Min
CHERRY BLOSSOM DRIVE	+	9 lux	21 lux	2 lux	10.5:1	4.5:1
FOLIAGE PRIVATE	+	7 lux	20 lux	1 lux	20.0:1	7.0:1
PLAY AREA	+	21 lux	26 lux	11 lux	2.4:1	1.9:1
PURPLE MARTIN PRIVATE	+	11 lux	28 lux	1 lux	28.0:1	11.0:1
STREET 1	+	8 lux	25 lux	2 lux	12.5:1	4.0:1
STREET 2	+	8 lux	25 lux	2 lux	12.5:1	4.0:1
TRESSPASS	+	0 lux	5 lux	0 lux	N/A	N/A