
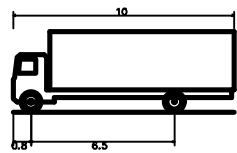


M:\2017\117089\CAD\Design\Figures\DSK\DWG\DSK11-Turning Movement (2019.06.12).dwg, DSK-11a, Jun 13, 2019 - 9:09am, cboehmer

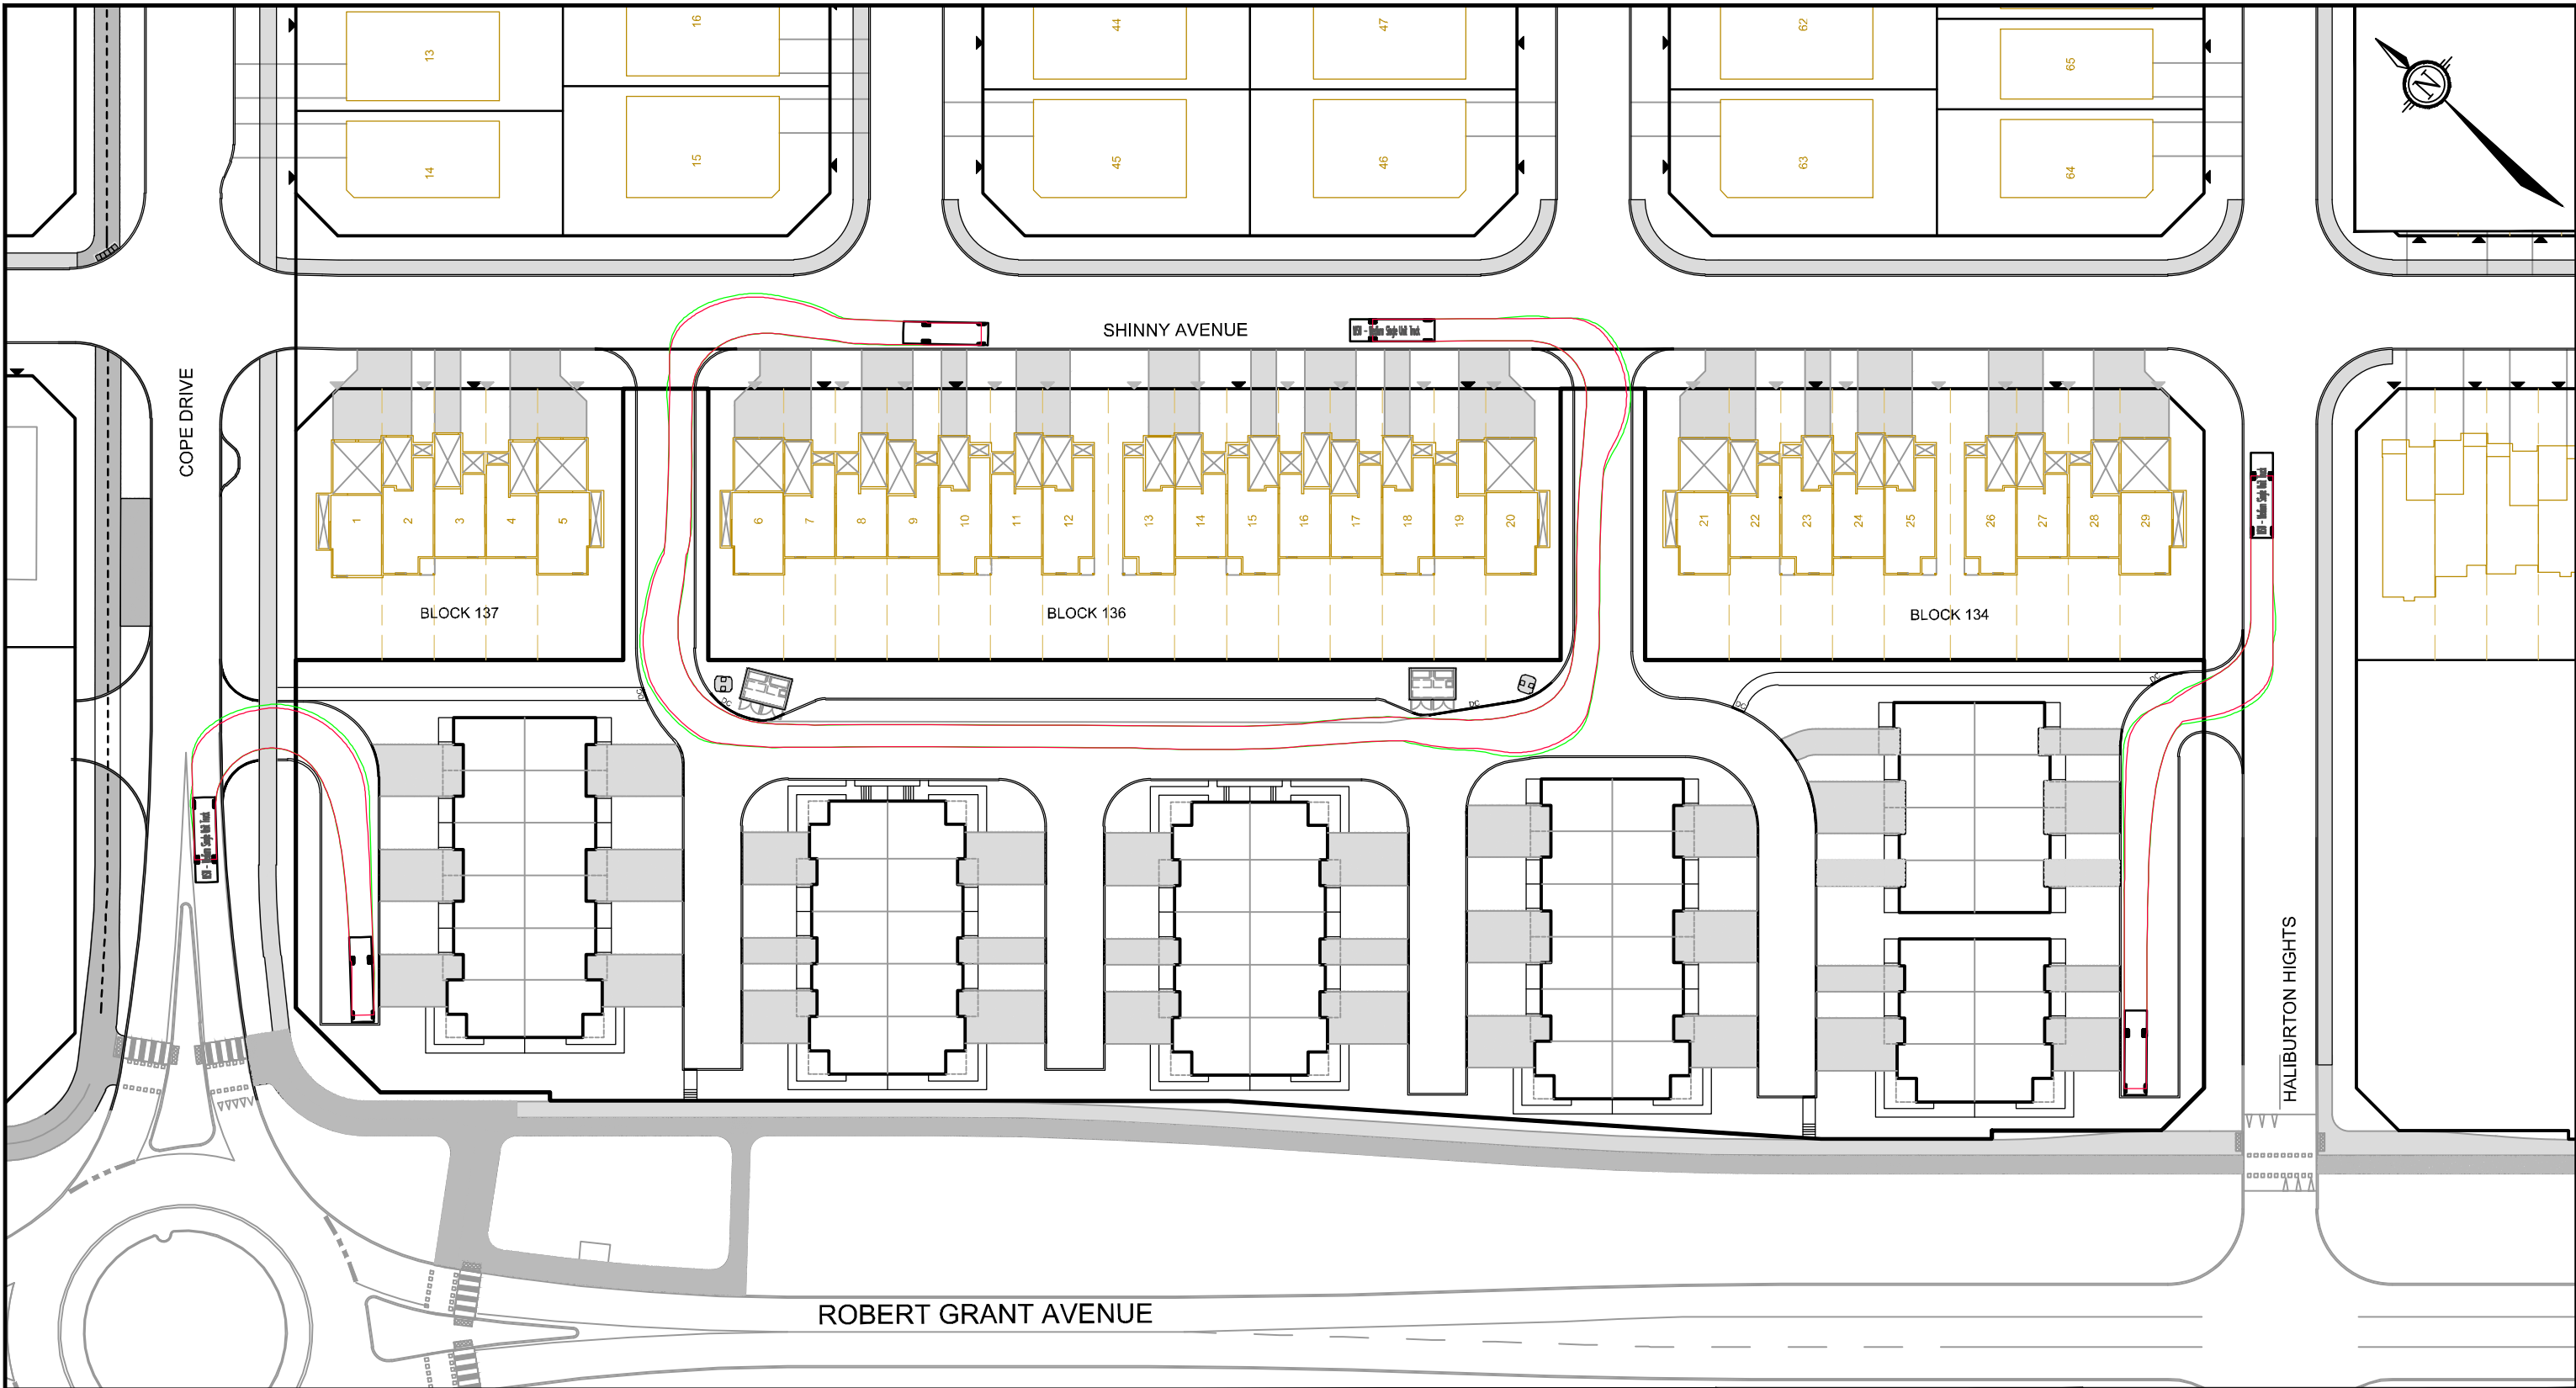

MSU - Medium Single Unit Truck
Overall Length 10.000m
Overall Width 2.600m
Overall Body Height 4.650m
Min Body Ground Clearance 0.445m
Track Width 2.600m
Lock-to-lock time 4.00s
Curb to Curb Turning Radius 11.100m

NOVATECH

Engineers, Planners & Landscape Architects
Suite 200, 240 Michael Cowpland Drive
Ottawa, Ontario, Canada K2M 1P6

Telephone (613) 254-9643
Facsimile (613) 254-5867
Website www.novatech-eng.com

CITY OF OTTAWA
FERNBANK CROSSING -BLOCK 135

AUTO TURN MOVEMENTS

SCALE

DATE JUN 12/2019

JOB 117089

FIGURE DSK-11a

M:\2017\117089\CAD\Design\Figures\DSK\DWG\DSK11-Turning Movement (2019.06.12).dwg, DSK-11c, Jun 13, 2019 - 9:09am, cboehmer



Engineers, Planners & Landscape Architects
Suite 200, 240 Michael Cowpland Drive
Ottawa, Ontario, Canada K2M 1P6

Telephone (613) 254-9643
Facsimile (613) 254-5867
Website www.novatech-eng.com

CITY OF OTTAWA
FERNBANK CROSSING -BLOCK 135

AUTO TURN MOVEMENTS



SCALE

DATE JUN 12/2019

JOB 117089

FIGURE DSK-11c

M:\2017\117089\CAD\Design\Figures\DSK\DWG\DSK11-Turning Movement (2019.06.12).dwg, DSK-11d, Jun 13, 2019 - 9:09am, cboehmer

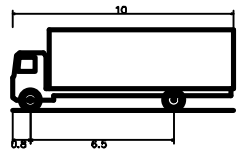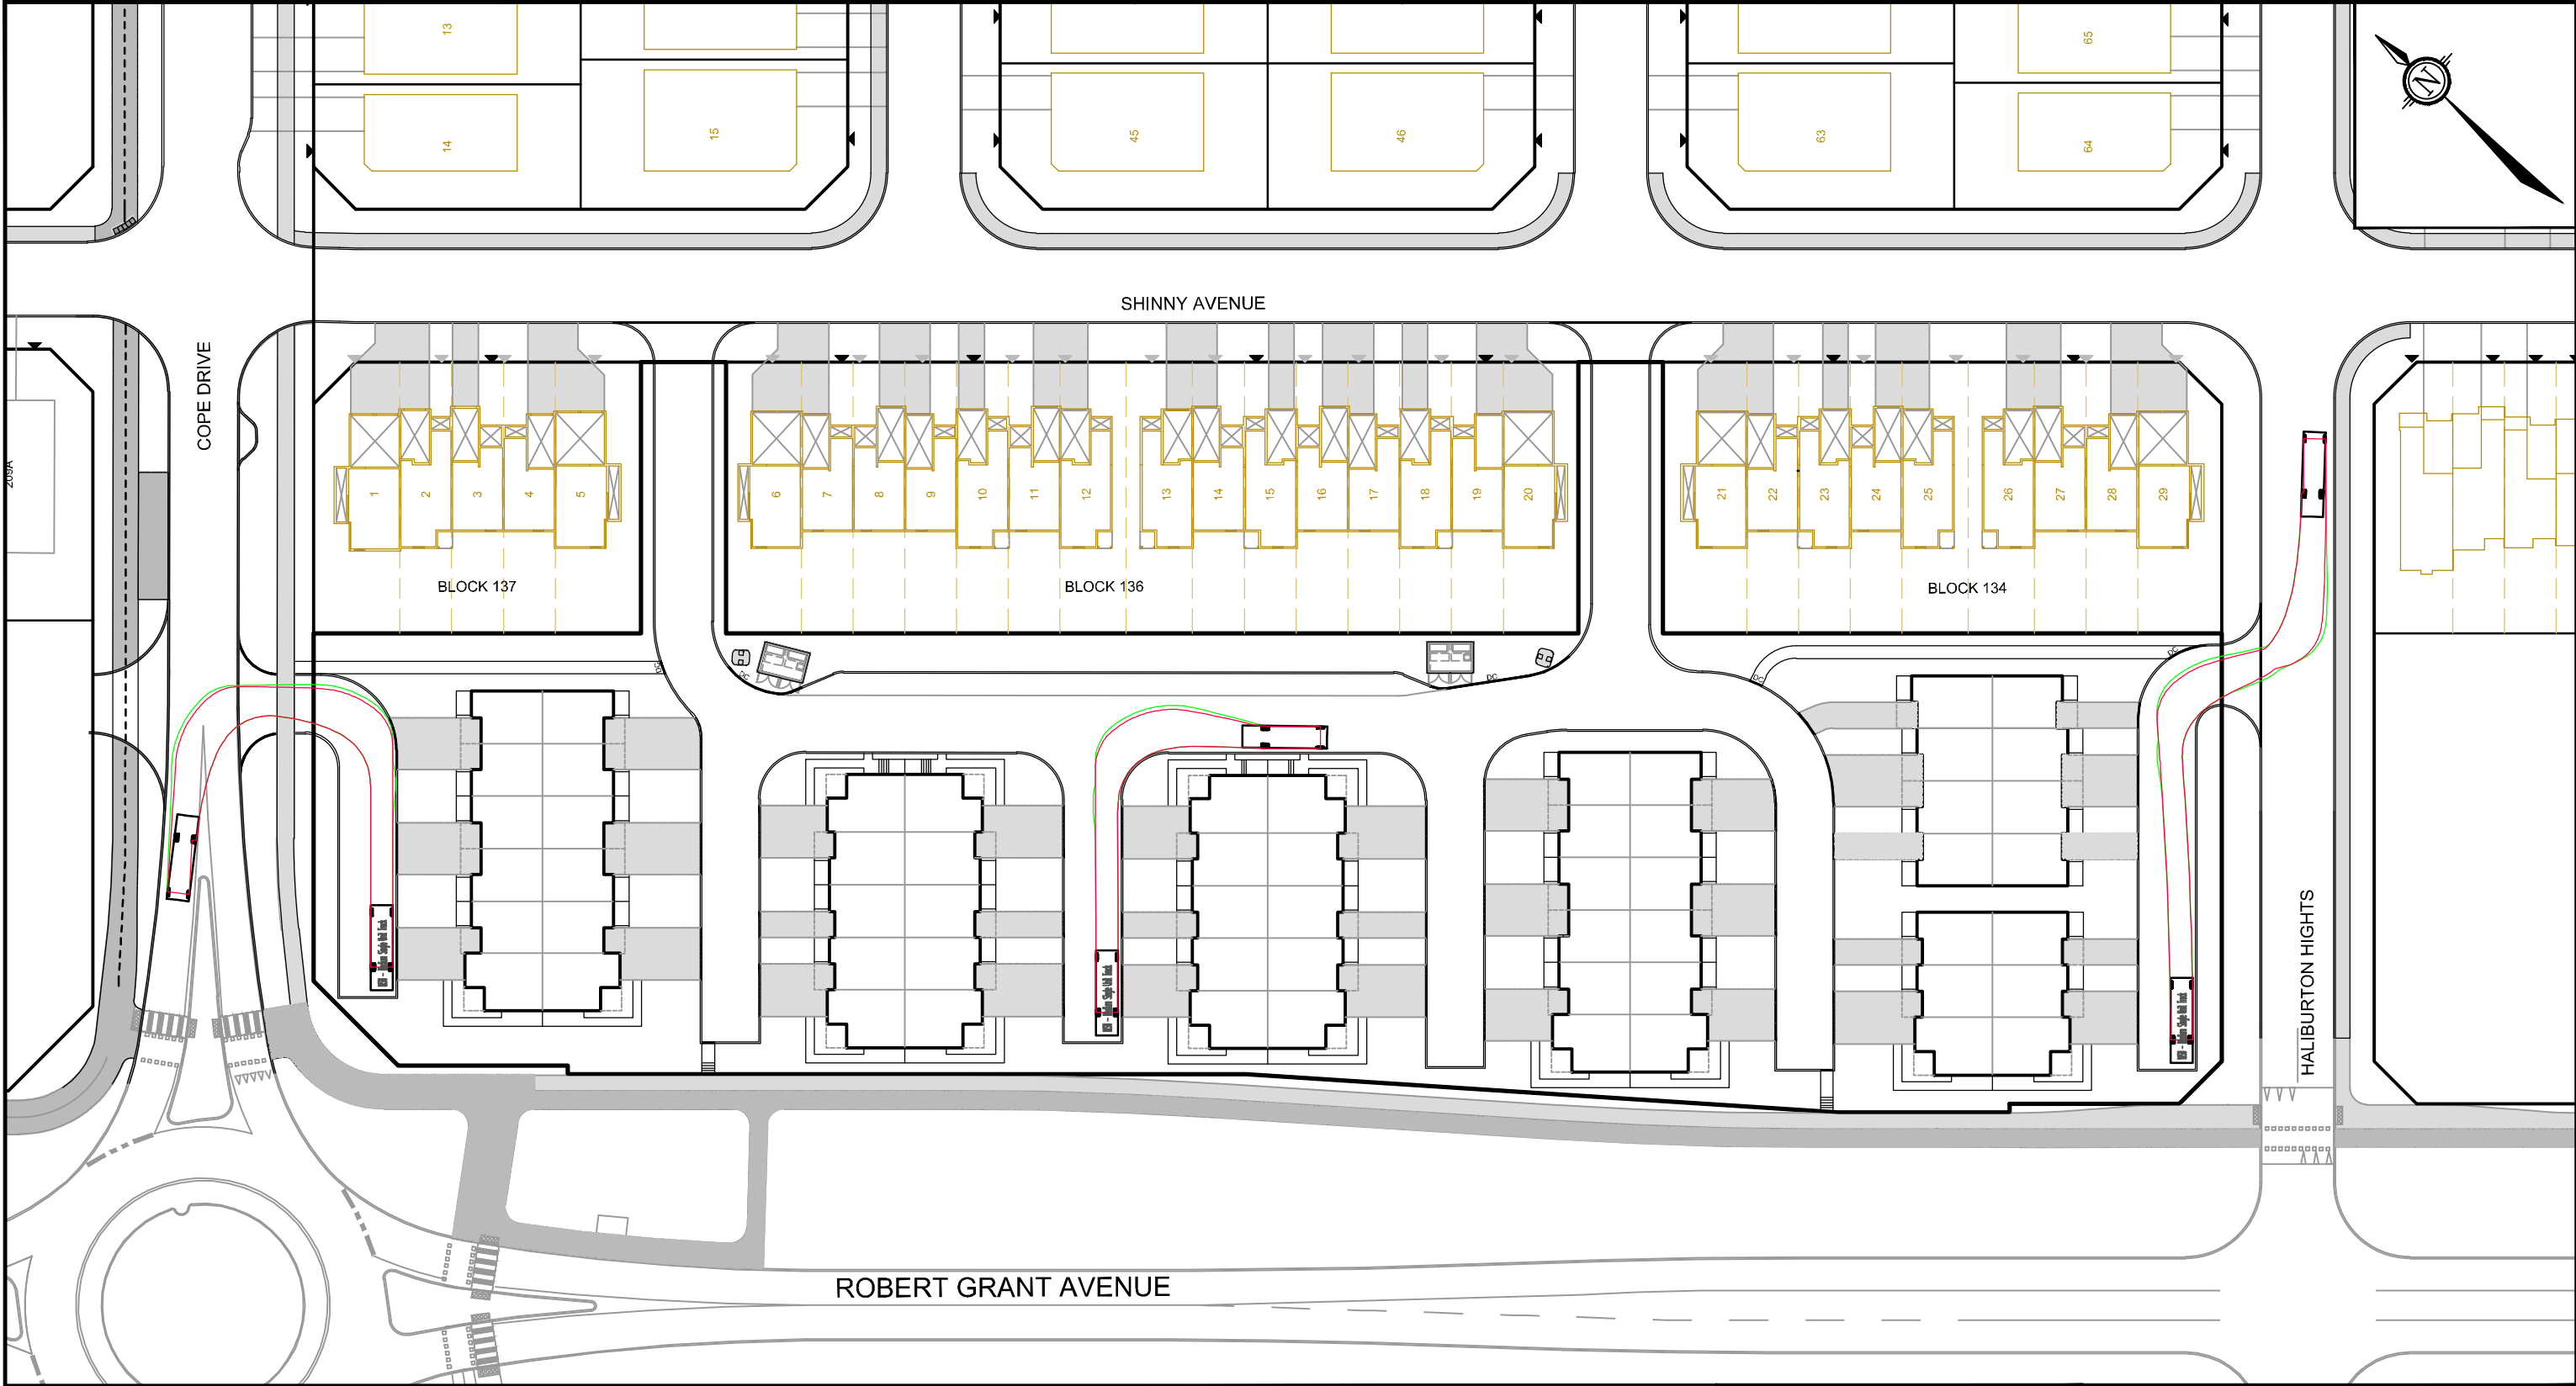

MSU - Medium Single Unit Truck
Overall Length 10.000m
Overall Width 2.600m
Overall Body Height 3.650m
Min. Body Ground Clearance 0.445m
Track Width 2.600m
Lock-to-lock time 4.00s
Curb to Curb Turning Radius 11.100m



Engineers, Planners & Landscape Architects
Suite 200, 240 Michael Cowpland Drive
Ottawa, Ontario, Canada K2M 1P6

Telephone (613) 254-9643
Facsimile (613) 254-5867
Website www.novatech-eng.com

CITY OF OTTAWA
FERNBANK CROSSING -BLOCK 135

AUTO TURN MOVEMENTS

SCALE

DATE JUN 12/2019

JOB 117089

FIGURE DSK-11d