


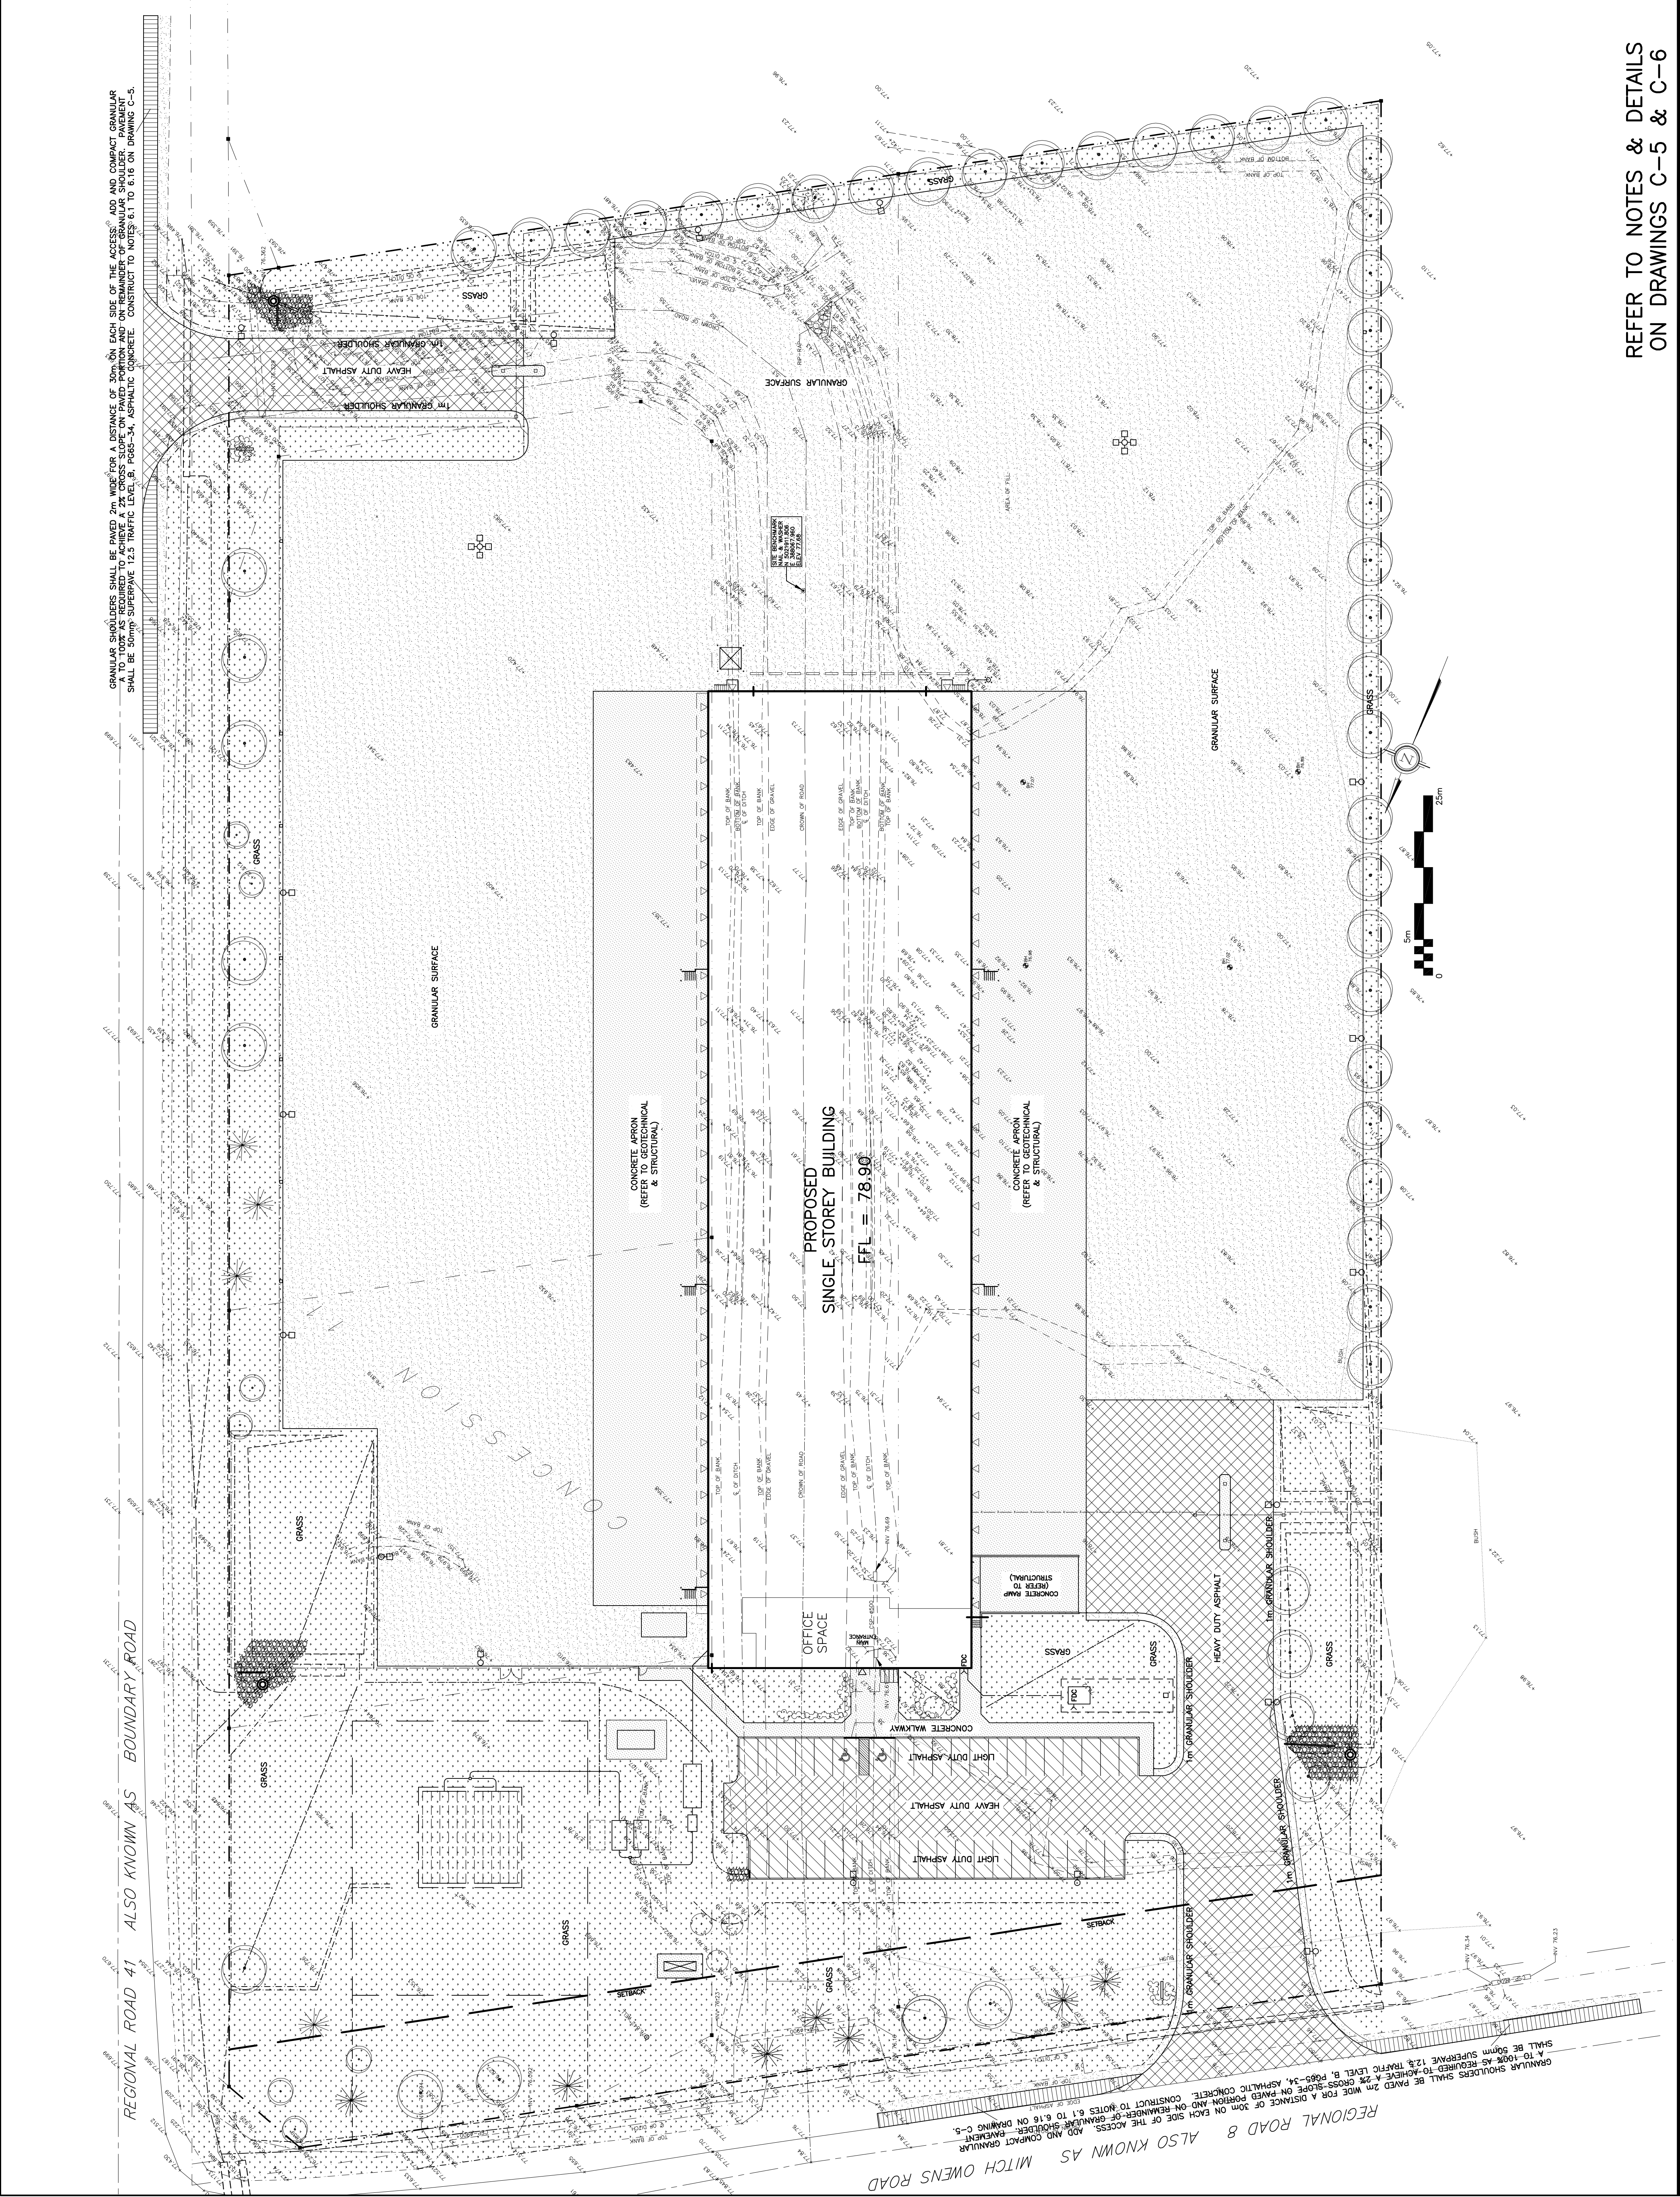


REFER TO NOTES & DETAILS
ON DRAWINGS C-5 & C-6

DRAWING LEGEND

- CB CATCH BASIN
- WH MANHOLE
- CS/WH CATCH BASIN/MANHOLE
- WS/W WATER SERVICE / WATERMAIN
- SS SANITARY SEWER
- ST STORM SEWER
- PH PRE HYDRANT
- PC PRE DEPARTMENT CONNECTION
- UP UTILITY POLE
- EE EXISTING GRADE ELEVATION
- + P3.79 PROPOSED GRADE ELEVATION
- CONCRETE
- GRANULAR SURFACE
- LIGHT DUTY PAVEMENT
- HEAVY DUTY PAVEMENT
- SLOPE OF GRADE
- EXISTING SLOPE OF GRADE
- EMERGENCY OVERLAND FLOW
- SWALE/DITCH (CONTINUING)
- TOP OF SLOPE
- 10% TOP OF SLOPE
- 150mm CURB / DEPRESSED CURB
- SILT FENCE BARRIER
- PROPERTY LINE
- FFL FIRST FLOOR ELEVATION
- USF UNDERSIDE OF FOOTING ELEVATION

KEY PLAN

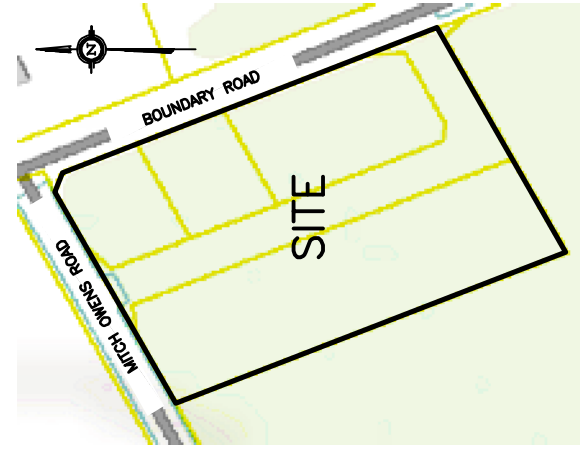

No.	Date	REVISION
1	JUN 9-18	ISSUED FOR CLIENT REVIEW
2	DEC 19-18	ISSUED FOR APPROVAL
3	MAR 5-19	RE-ISSUED FOR APPROVAL
4	MAR 20-19	ISSUED FOR BUILDING PERMIT
5	MAY 2-19	RE-ISSUED FOR APPROVAL
6	JUN 25-19	UNIVERSITY REVIEW - CITY FILE & PLAN NO. ADDED RE-ISSUED FOR APPROVAL

D. B. GRAY ENGINEERING INC.
Surveying Management Consulting & Design - Storm & Sanitary Sewer - Watermain
700 Long Point Circle
Ottawa, Ontario K1T 4E9
Tel: 613-425-8044
dgray@engrs.com

PROPOSED
CROSS DOCK FACILITY
MITCH OWENS ROAD /
BOUNDARY ROAD
OTTAWA, ONTARIO

SURFACE TREATMENT
& PAVEMENT DETAILS

Engineer's Seal
PROFESSIONAL ENGINEER
D.B. GRAY
17016502
JUN 25-19
FRANK G. GRIFFIN
NOT VALID UNLESS
SIGNED & DATED

Drawn: D.B.G.
Her. Scale: 1:400
Verif. Scale:
Date: DEC 19-18
Job No.: 18029
Drawing No.: C-2
of 8