


NTS

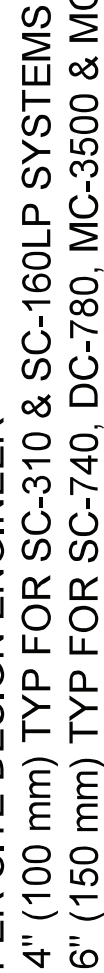

NTS



NTS



PART #	STUB	B	C
MC4500REPE06T	6" (150 mm)	42.54" (1.081 m)	0.86" (22 mm)
MC4500REPE06B			
MC4500REPE08T	8" (200 mm)	40.50" (1.029 m)	1.01" (26 mm)
MC4500REPE08B			
MC4500REPE10T	10" (250 mm)	38.37" (975 mm)	1.33" (34 mm)
MC4500REPE10B			
MC4500REPE12T	12" (300 mm)	35.69" (907 mm)	1.55" (39 mm)
MC4500REPE12B			
MC4500REPE15T	15" (375 mm)	32.72" (831 mm)	1.70" (43 mm)
MC4500REPE15B			
MC4500REPE18TC	18" (450 mm)	29.36" (746 mm)	1.97" (50 mm)
MC4500REPE18TW			
MC4500REPE18BC			
MC4500REPE18BW			
MC4500REPE24TC	24" (600 mm)	23.05" (585 mm)	2.26" (57 mm)
MC4500REPE24TW			
MC4500REPE24BC			
MC4500REPE24BW			
MC4500REPE30BC	30" (750 mm)		2.95" (75 mm)
MC4500REPE36BC	36" (900 mm)		3.25" (83 mm)
MC4500REPE42BC	42" (1050 mm)		3.55" (90 mm)

NOTE: ALL DIMENSIONS ARE NOMINAL

APPROVED
By Jeff McEwen at 10:43 am, May 10, 2019

DATE	DRWN	CHKD	DESCRIPTION
03/12/19	RCT	JMO	ADDED LINER NOTE/DETAIL

StormTech®
Definition • Retention • Water Quality

70 INWOOD ROAD, SUITE 3 | ROCKY HILL, CT | 06067
860-529-0188 | 888-892-2694 | WWW.STORMTECH.COM

ADVANCED DRAINAGE SYSTEMS, INC.

 4640 TRUEMAN BLVD
 HILLIARD, OH 43026

THIS DRAWING HAS BEEN PREPARED BASED ON INFORMATION PROVIDED TO ADS UNDER THE DIRECTION OF THE SITE DESIGN ENGINEER OR OTHER PROJECT REPRESENTATIVE. THE SITE DESIGN ENGINEER SHALL REVIEW THIS DRAWING PRIOR TO CONSTRUCTION. IT IS THE ULTIMATE RESPONSIBILITY OF THE SITE DESIGN ENGINEER TO ENSURE THAT THE PRODUCT(S) DEPICTED AND ALL ASSOCIATED DETAILS MEET ALL APPLICABLE LAWS, REGULATIONS, AND PROJECT REQUIREMENTS.