


B1 0.02 ha
0.20/
0.25

B2 0.24 ha
0.81/
1.91

B3 0.25 ha
0.90/
1.00

B1 x.xx ha
x.xx/
x.xx

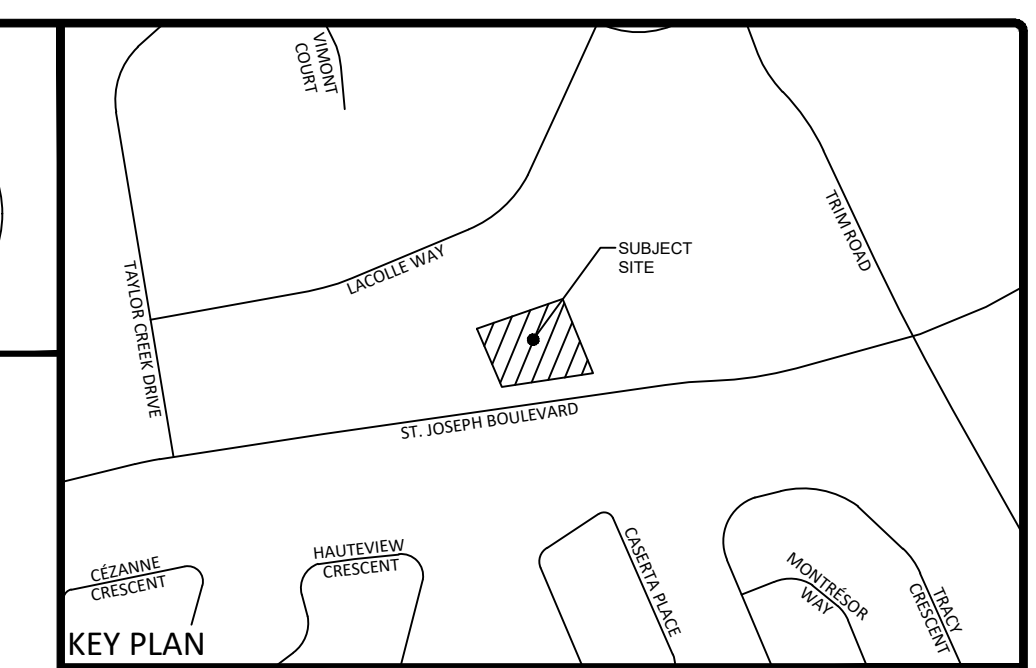

AREA I.D.	AREA SIZE (HECTARES)
B1	x.xx ha
	x.xx/ x.xx
RUNOFF COEFFICIENT (5-YR/100-YR)	

04	REVISED AS PER CITY COMMENTS	APR. 09, 2019
03	REVISED AS PER CITY COMMENTS	APR. 03, 2019
02	REVISED AS PER CITY COMMENTS	JAN. 22, 2019
01	ISSUED FOR SITE PLAN CONTROL	OCT. 05, 2018
No.	Revision/Issue	Date

Check and verify all dimensions before proceeding with the work Do not scale drawings

McINTOSH PERRY
115 Walgreen Road, RR3, Carp, ON K0A 1L0
Tel: 613-836-2184 Fax: 613-836-3742
www.mcintoshperry.com

Stamp:

Client:
BLUEPRINT CONSTRUCTION SERVICES LTD.
17-1010 POLYTEK STREET, OTTAWA, ON K1J 9J1

Project:
**3735 ST. JOSEPH BOULEVARD
LIGHT INDUSTRIAL BUILDING**

OTTAWA ONTARIO
Drawing Title:
POST-DEVELOPMENT DRAINAGE PLAN

Scale:	N.T.S.	Project Number:	CP-18-0054
Drawn by:	S.V.L.	Checked By:	R.P.K.
Designed By:	S.V.L.	Drawing Number:	POST

APPROVED
By Jeff McEwen at 10:45 am, May 10, 2019

Jeff McEwen
JEFF MCEWEN P.ENG.
MANAGER, DEVELOPMENT REVIEW EAST BRANCH
PLANNING, INFRASTRUCTURE & ECONOMIC
DEVELOPMENT DEPARTMENT, CITY OF OTTAWA

FOR REVIEW ONLY
NOT FOR CONSTRUCTION

PLANNAME: A:\37 Project - Process\3735 St. Joseph Blvd\CP-18-0054 Blueprint\3735 St. Joseph Blvd\CP-18-0054 - Presentation.dwg
LAST SAVED: Wednesday, April 10, 2019 10:45 AM
LAST PRINTED: Thursday, April 11, 2019 10:45 AM
CITY OF OTTAWA