


**1** ELECTRICAL SITE - LIGHTING AND POWER LAYOUT.  
E100 1:750



300-2611 QUEENSWAY DRIVE  
OTTAWA ONTARIO CANADA K2B 8K2  
TEL: 1-613-829-2800 | FAX: 1-613-829-8299 | WWW.WSPGROUP.COM

CONSULTANT:  
SEAL:

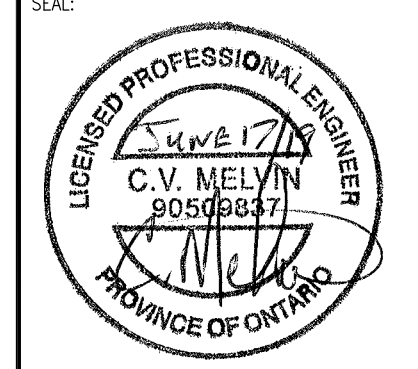

CLIENT REF. #:  
PROJECT:  
**HIGHLAND PARK FUNERAL HOME**

KEY PLAN:  
DISCLAIMER:  
THIS DRAWING AND DESIGN IS COPYRIGHT PROTECTED WHICH SHALL NOT BE USED, REPRODUCED OR REVISED WITHOUT WRITTEN PERMISSION BY WSP CANADA INC. THE CONTRACTOR SHALL CHECK AND VERIFY ALL DIMENSIONS AND UTILITY LOCATIONS AND REPORT ALL ERRORS AND OMISSIONS PRIOR TO COMMENCING WORK. THIS DRAWING IS NOT TO BE SCALED.

IS	RE	DATE	DESCRIPTION
B	01	2019/06/17	ISSUED FOR SITE PLAN APPROVAL
A	00	2018/09/04	ISSUED FOR BUDGETING

PROJECT NO:	171-15573-00	DATE:	2019/06/17
ORIGINAL SCALE:	AS SHOWN	IF THIS BAR IS NOT 25mm LONG, ADJUST YOUR PLOTTING SCALE.	
DESIGNED BY:	C.MCCUIRE		
DRAWN BY:	M.A. DUFOUR		
CHECKED BY:	C.MCCUIRE		
DISCIPLINE:	ELECTRICAL		
TITLE:	SITE PLAN LIGHTING AND POWER		
SHEET NUMBER:	E100		
SHEET #:	OF		
ISSUE:	ISSUED FOR SITE PLAN APPROVAL		
DATE OF:	2019/06/17		

PROJECT NO:	171-15573-00	DATE:	2019/06/17
ORIGINAL SCALE:	AS SHOWN	IF THIS BAR IS NOT 25mm LONG, ADJUST YOUR PLOTTING SCALE.	
DESIGNED BY:	C.MCCUIRE		
DRAWN BY:	M.A. DUFOUR		
CHECKED BY:	C.MCCUIRE		
DISCIPLINE:	ELECTRICAL		
TITLE:	SITE PLAN LIGHTING AND POWER		
SHEET NUMBER:	E100		
SHEET #:	OF		
ISSUE:	ISSUED FOR SITE PLAN APPROVAL		
DATE OF:	2019/06/17		

DISCIPLINE: ELECTRICAL  
TITLE: SITE PLAN LIGHTING AND POWER  
SHEET NUMBER: E100  
SHEET # OF  
ISSUE: ISSUED FOR SITE PLAN APPROVAL  
DATE OF: 2019/06/17

PARK PLANT PROJECTS 171-15573-00 HIGHLAND PARK FUNERAL HOME E100 ELECTRICAL E100 - SITE PLAN