



- LEGEND**
- PROPOSED ELEVATION
 - EXISTING ELEVATION
 - PROPOSED TOP OF SLOPE ELEVATION
 - PROPOSED TOP OF BED ELEVATION
 - PROPOSED TOP OF MANTLE ELEVATION
 - PROPOSED INVERT
 - PROPOSED UNDERSIDE OF BED ELEVATION
 - TERRACING: MAXIMUM 3:1 SIDESLOPE
 - GRADE AND DIRECTION
 - PROPOSED SANITARY SEWER AND MANHOLE

GENERAL NOTES

- COORDINATE AND SCHEDULE ALL WORK WITH OTHER TRADES AND CONTRACTORS.
- DETERMINE THE EXACT LOCATION, SIZE, MATERIAL AND ELEVATION OF ALL EXISTING UTILITIES PRIOR TO COMMENCING CONSTRUCTION. PROTECT AND ASSUME RESPONSIBILITY FOR ALL EXISTING UTILITIES WHETHER OR NOT SHOWN ON THIS DRAWING.
- OBTAIN ALL NECESSARY PERMITS AND APPROVALS FROM THE CITY OF OTTAWA, OTTAWA SEPTIC SYSTEM OFFICE (OSSO), MISSISSIPPI VALLEY CONSERVATION AUTHORITY (MVCA) AND THE MINISTRY OF THE ENVIRONMENT, CLIMATE AND PARKS (MECP) BEFORE COMMENCING CONSTRUCTION.
- BEFORE COMMENCING CONSTRUCTION OBTAIN AND PROVIDE PROOF OF COMPREHENSIVE, ALL RISK AND OPERATIONAL LIABILITY INSURANCE FOR \$2,000,000.00. INSURANCE POLICY TO NAME OWNERS, ENGINEERS AND ARCHITECTS AS CO-INSURED.
- RESTORE ALL DISTURBED AREAS ON-SITE AND OFF-SITE, INCLUDING TRENCHES AND SURFACES ON PUBLIC ROAD ALLOWANCES TO EXISTING CONDITIONS OR BETTER TO THE SATISFACTION OF THE CITY OF OTTAWA AND ENGINEER.
- REMOVE FROM SITE ALL EXCESS EXCAVATED MATERIAL, ORGANIC MATERIAL AND DEBRIS UNLESS OTHERWISE INSTRUCTED BY ENGINEER. EXCAVATE AND REMOVE FROM SITE ANY CONTAMINATED MATERIAL. ALL CONTAMINATED MATERIAL SHALL BE DISPOSED OF AT A LICENSED LANDFILL FACILITY.
- ALL ELEVATIONS ARE GEODETIC.
- REFER TO ARCHITECTS AND LANDSCAPE ARCHITECT'S DRAWINGS FOR BUILDING AND HARDSURFACE AREAS AND DIMENSIONS.
- PROVIDE LINE/PARKING PAINTING.
- TOPOGRAPHIC SURVEY PROVIDED BY NOVATECH.

SEPTIC SYSTEM NOTES

- THE PROPOSED SEPTIC SYSTEM CONSISTS OF A SEPTIC TANK, MANHOLE, GRAVITY SEWER, LIFT PUMP AND AN ABSORPTION TRENCH LEACHING BED WHICH HAS BEEN DESIGNED BASED ON A SEWAGE FLOW OF 6000 L/DAY.
- INSTALLATION IS TO BE IN ACCORDANCE WITH CURRENT ONTARIO BUILDING CODE REQUIREMENTS AND THE ENGINEER'S REPORT PREPARED BY NOVATECH, DATED MAY 2019.
- ALL BENDS IN THE PIPE FROM THE BUILDING TO THE HEADER ARE TO BE 22.5 OR 45.0 DEGREES.
- THE FOLLOWING SETBACKS ARE REQUIRED:
 - TILE FIELD TO ANY DRILLED WELL = 18.0m (min)
 - TILE TO PROPERTY LINE = 8.0m (min)
 - SEPTIC TANK TO ANY DRILLED WELL = 15.0m (min)
 - SEPTIC TANK TO BUILDING = 1.5m (min)
- TANK SIZE = 18,500L
- THE SEPTIC TANK IS TO BE FITTED WITH AN EFFLUENT FILTER IN ACCORDANCE WITH MANUFACTURERS SPECIFICATIONS.
- TANK LIDS ARE TO BE LEFT ACCESSIBLE FOR PUMPING.
- A MANTLE IS REQUIRED IN THE DIRECTION OF THE SURFACE DRAINAGE FLOW. IMPORTED SAND MATERIAL IS REQUIRED. THE IMPORTED SAND, WHICH IS TO BE USED TO CONSTRUCT THE SEPTIC SYSTEM INCLUDING THE MANTLE, IS TO HAVE A PERCOLATION RATE OF 8 MIN/CM, WITH LESS THAN 8% SILT, TESTED AND APPROVED BEFORE PLACEMENT.
- CONSTRUCTION TRAFFIC AND MATERIALS ARE TO BE KEPT AWAY FROM THE SEPTIC SYSTEM, INCLUDING THE MANTLE.
- SEPTIC SYSTEM ELEVATIONS ARE NOT TO BE REVISED WITHOUT THE WRITTEN PERMISSION OF NOVATECH.
- NOVATECH'S DESIGN AND INSPECTION SERVICES DO NOT RELIEVE THE SEPTIC SYSTEM INSTALLER OF THE RESPONSIBILITY FOR GUARANTEEING WORKMANSHIP AND MATERIALS.
- THE SEPTIC SYSTEM HAS BEEN DESIGNED TO TREAT DOMESTIC WASTE ONLY. THE FOLLOWING ARE NOT TO BE CONNECTED TO THE SEPTIC SYSTEM:
 - WATER SOFTENER
 - SUMP PUMP
 - EAVES TROUGH/ROOF DRAINS
 - EMBALLING WASTE
 - REFRIGERATION OR CONDENSING UNIT
- INSTALLATION OF SEPTIC SYSTEM TO BE INSPECTED BY OTTAWA SEPTIC SYSTEM OFFICE (OSSO) AND NOVATECH.
- THE CONTRACTOR IS RESPONSIBLE FOR SURVEYING ASBUILT ELEVATIONS AND PROVIDING THE REQUIRED ASBUILT INFORMATION AND DRAWING(S) TO THE OSSO.

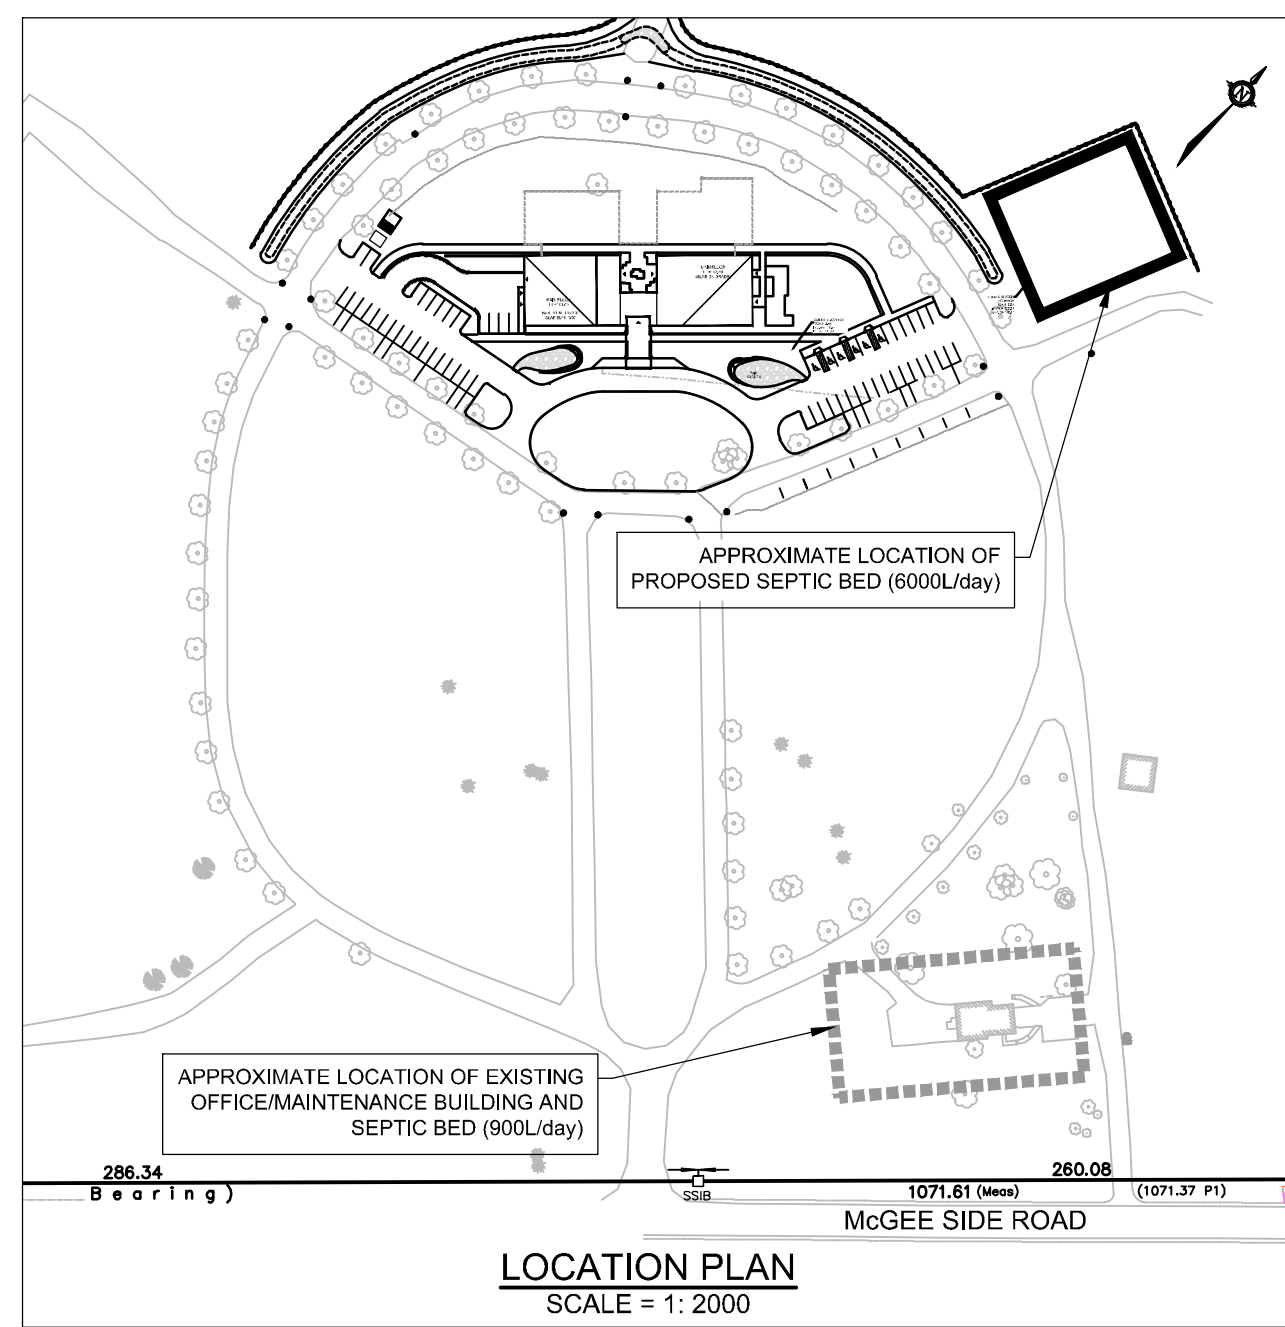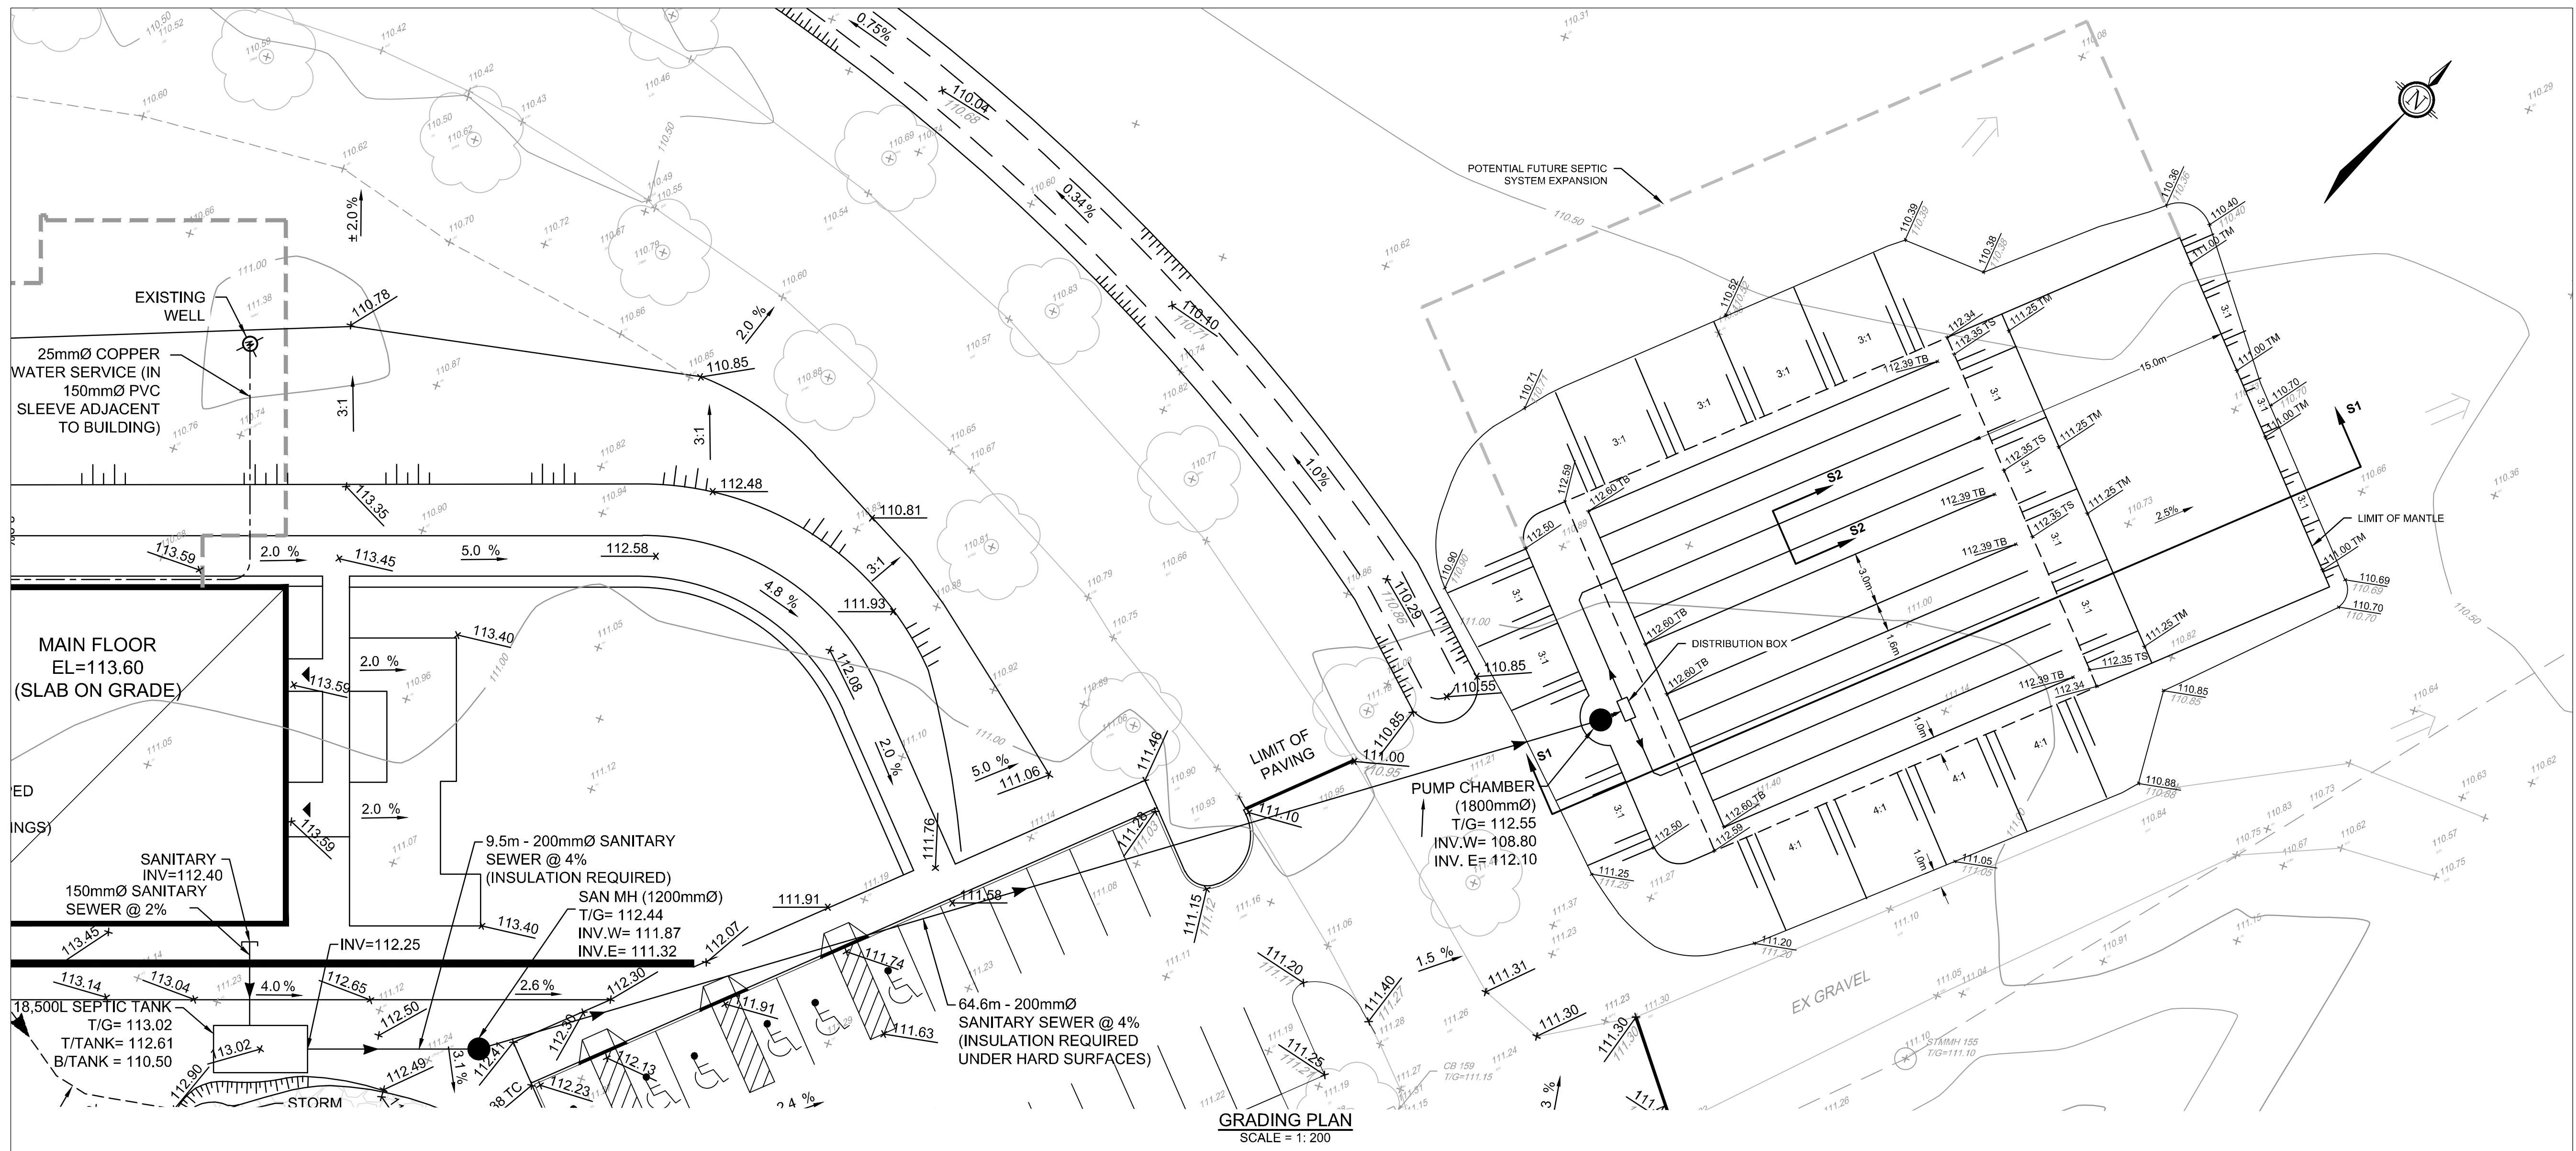

NOTE:
THE POSITION OF ALL POLE LINES, CONDUITS, WATERMANS, SEWERS AND OTHER UNDERGROUND AND OVERGROUND UTILITIES AND STRUCTURES IS NOT NECESSARILY SHOWN ON THE CONTRACT DRAWINGS, AND WHERE SHOWN, THE ACCURACY OF THE POSITION OF SUCH UTILITIES AND STRUCTURES IS NOT GUARANTEED. BEFORE STARTING WORK, DETERMINE THE EXACT LOCATION OF ALL SUCH UTILITIES AND STRUCTURES AND ASSUME ALL LIABILITY FOR DAMAGE TO THEM.

	</
--	--	----