
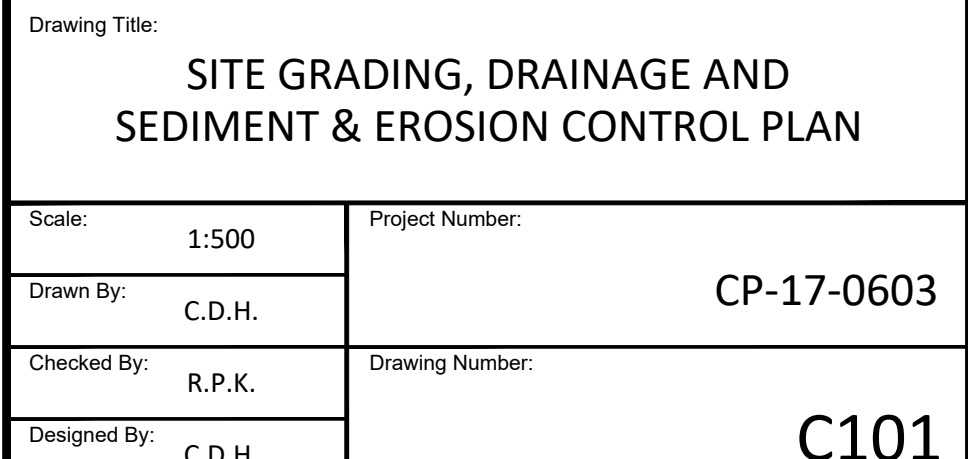


**SECTION A-A**  
**INFILTRATION TRENCH DETAIL**  
N.T.S.

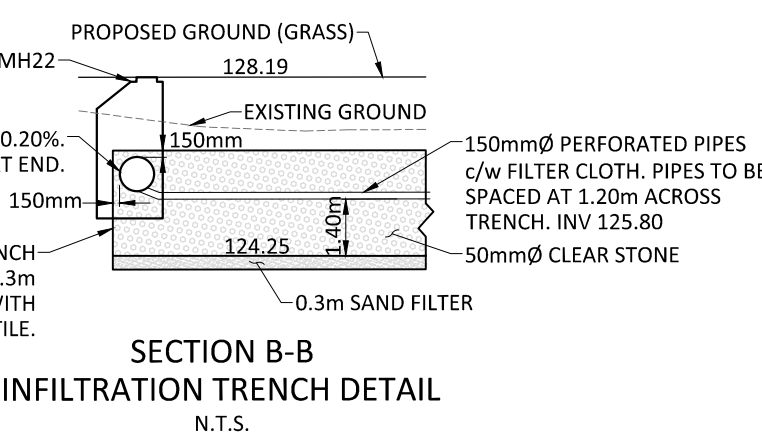

\\FNAME: \\192.168.1.3\pdocuments\01 Project - Proposals\2017 Jobs\CP\CP-17-0603 BBS\_Body Shop\_2113 Carp Road\civil\15 - Drawings\CP-17-0603 - Presentation dwg  
 LAST SAVED: Monday, July 08, 2019 LAST SAVED BY: chancel  
 LAST SAVED: 11:00:30 AM, 7/8/2019