


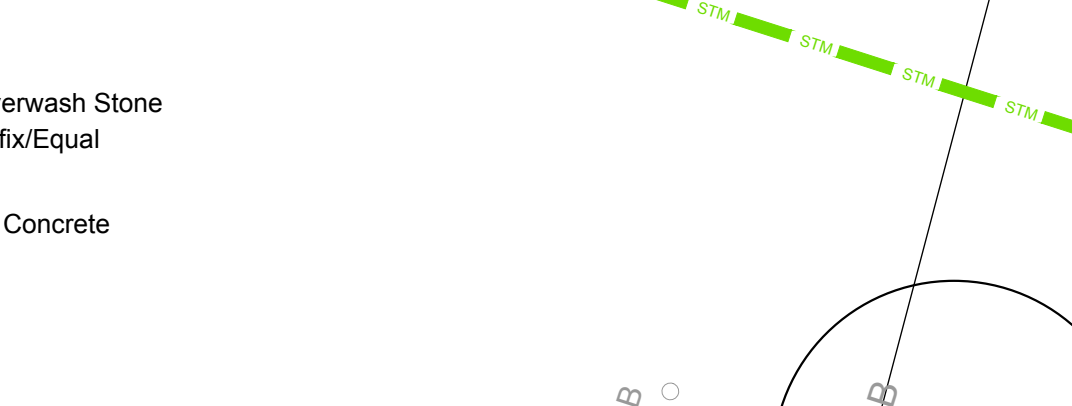
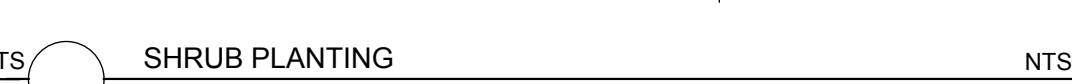
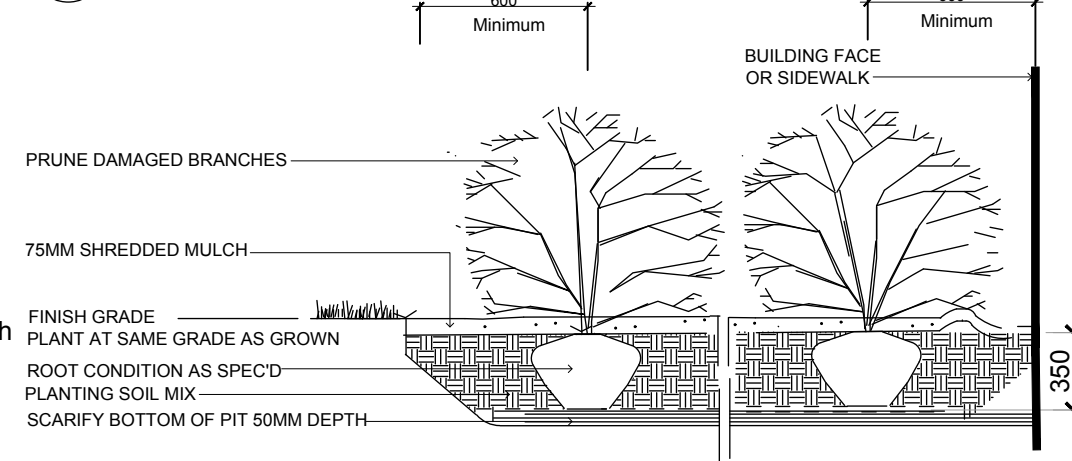
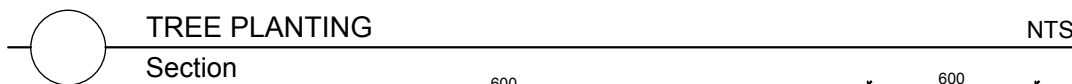
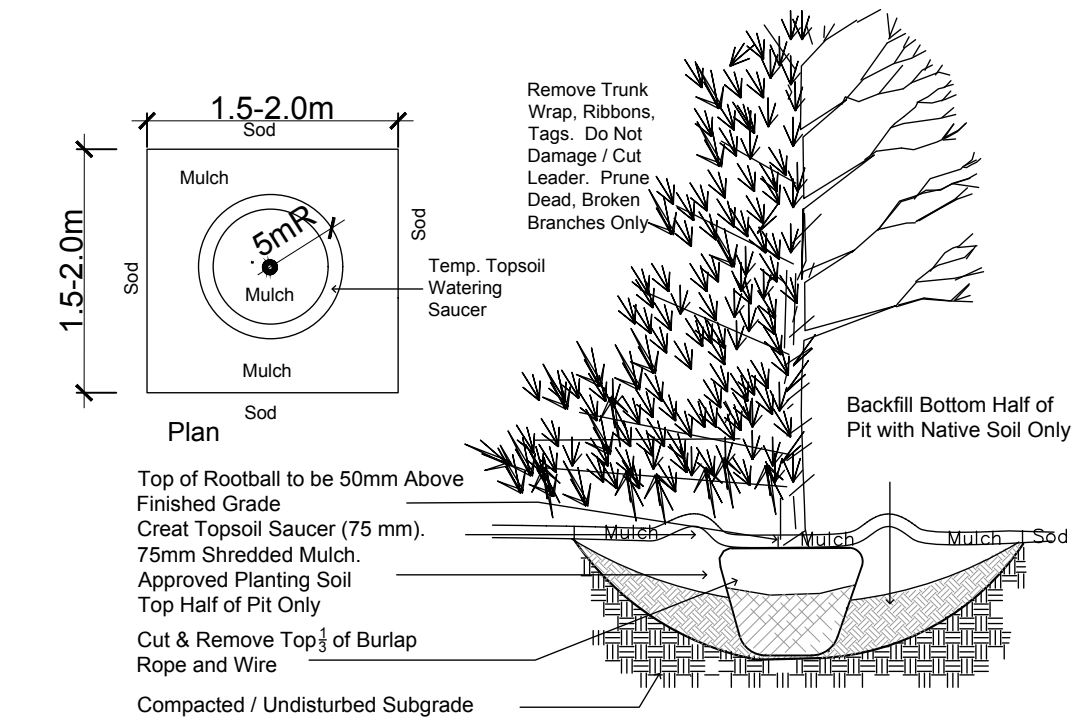
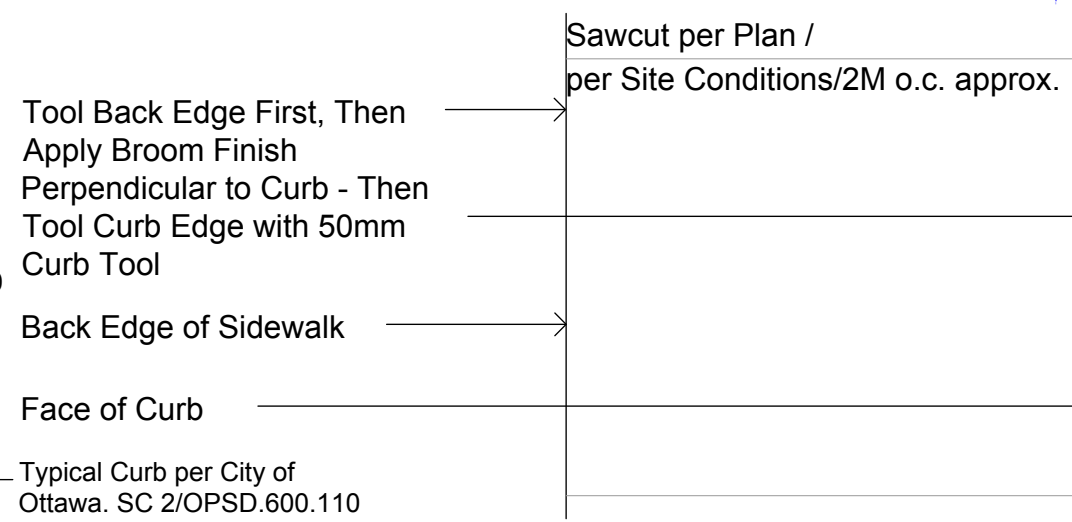


The diagram illustrates a cross-section of a tree planting pit. At the top, a large tree is shown with its canopy. Below the canopy, the trunk enters a pit. The pit is filled with 'Planting Soil'. The pit is surrounded by 'Turf' on the sides and 'Adjacent Hard Surface' on the top. The bottom of the pit is at the level of the 'Existing Undisturbed Subgrade'.

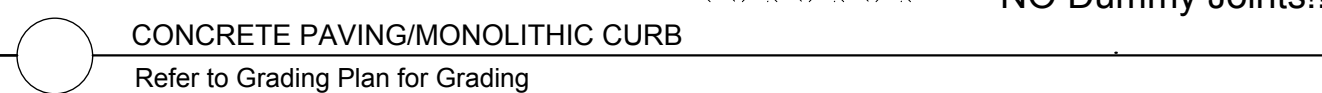


GENERAL CONCRETE NOTES:
ALL CONCRETE FINISHES TO BE APPROVED BY GJA LANDSCAPE ARCHITECT.
SAWCUT LAYOUT FOR ALL AREAS TO BE MARKED ON SITE IN RED CHALK, REVIEWED, ADJUSTED AND APPROVED BY GJA LANDSCAPE ARCHITECT PRIOR TO ANY CUTTING.
EXPANSION JOINT LAYOUT FOR ALL AREAS TO BE LAID OUT ON SITE, REVIEWED, ADJUSTED AND APPROVED BY GJA LANDSCAPE ARCHITECT PRIOR TO ANY CONCRETE POURING.
FINISH: TOOL EDGE FIRST, THEN WIPE OFF TOOL MARKS WHILE APPLYING FINISH
Concrete 125mm thick, 32mpa, 6% Air Entrainment 6x6 Wire Mesh, Fibre Exp. Joints at all Hard Edges and 6m O.C. in Both Directions, Sawcut Control Joints (1" depth) 2.0m O.C. minimum

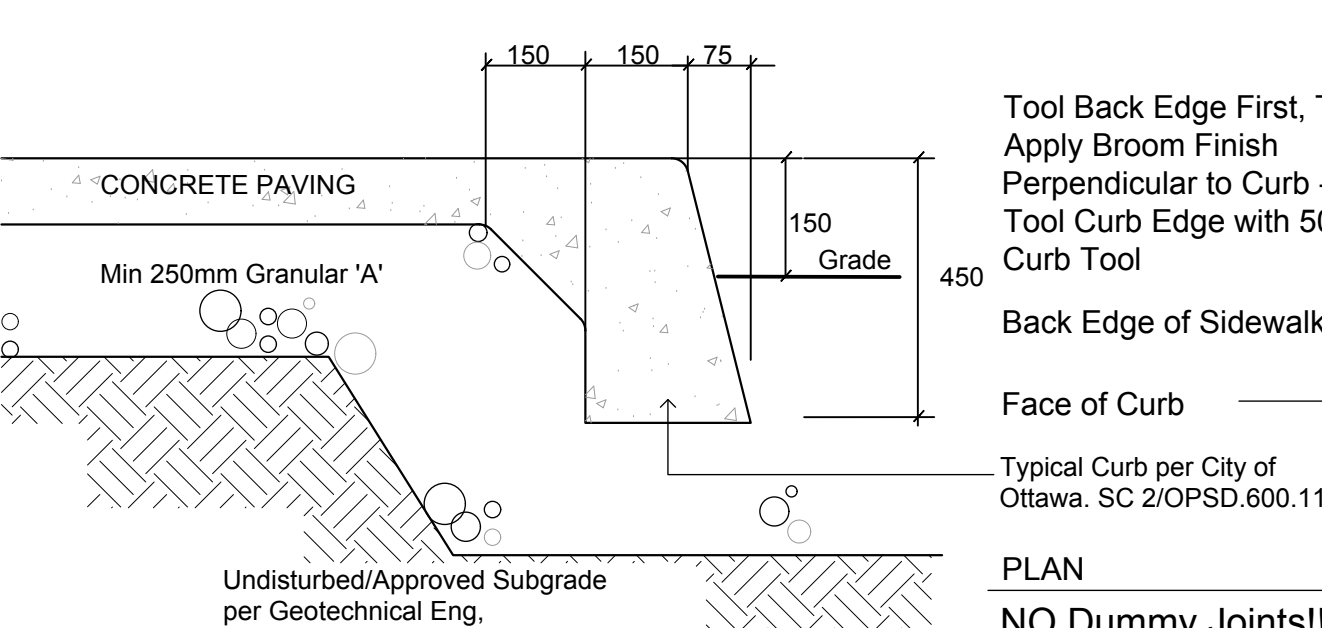


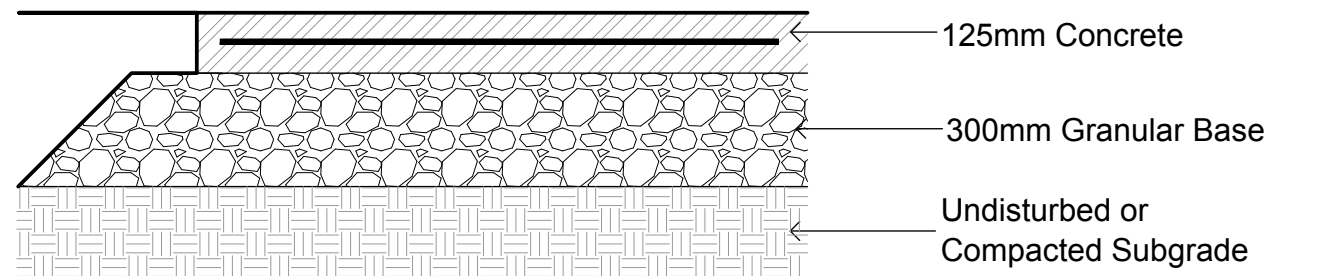




PLAN

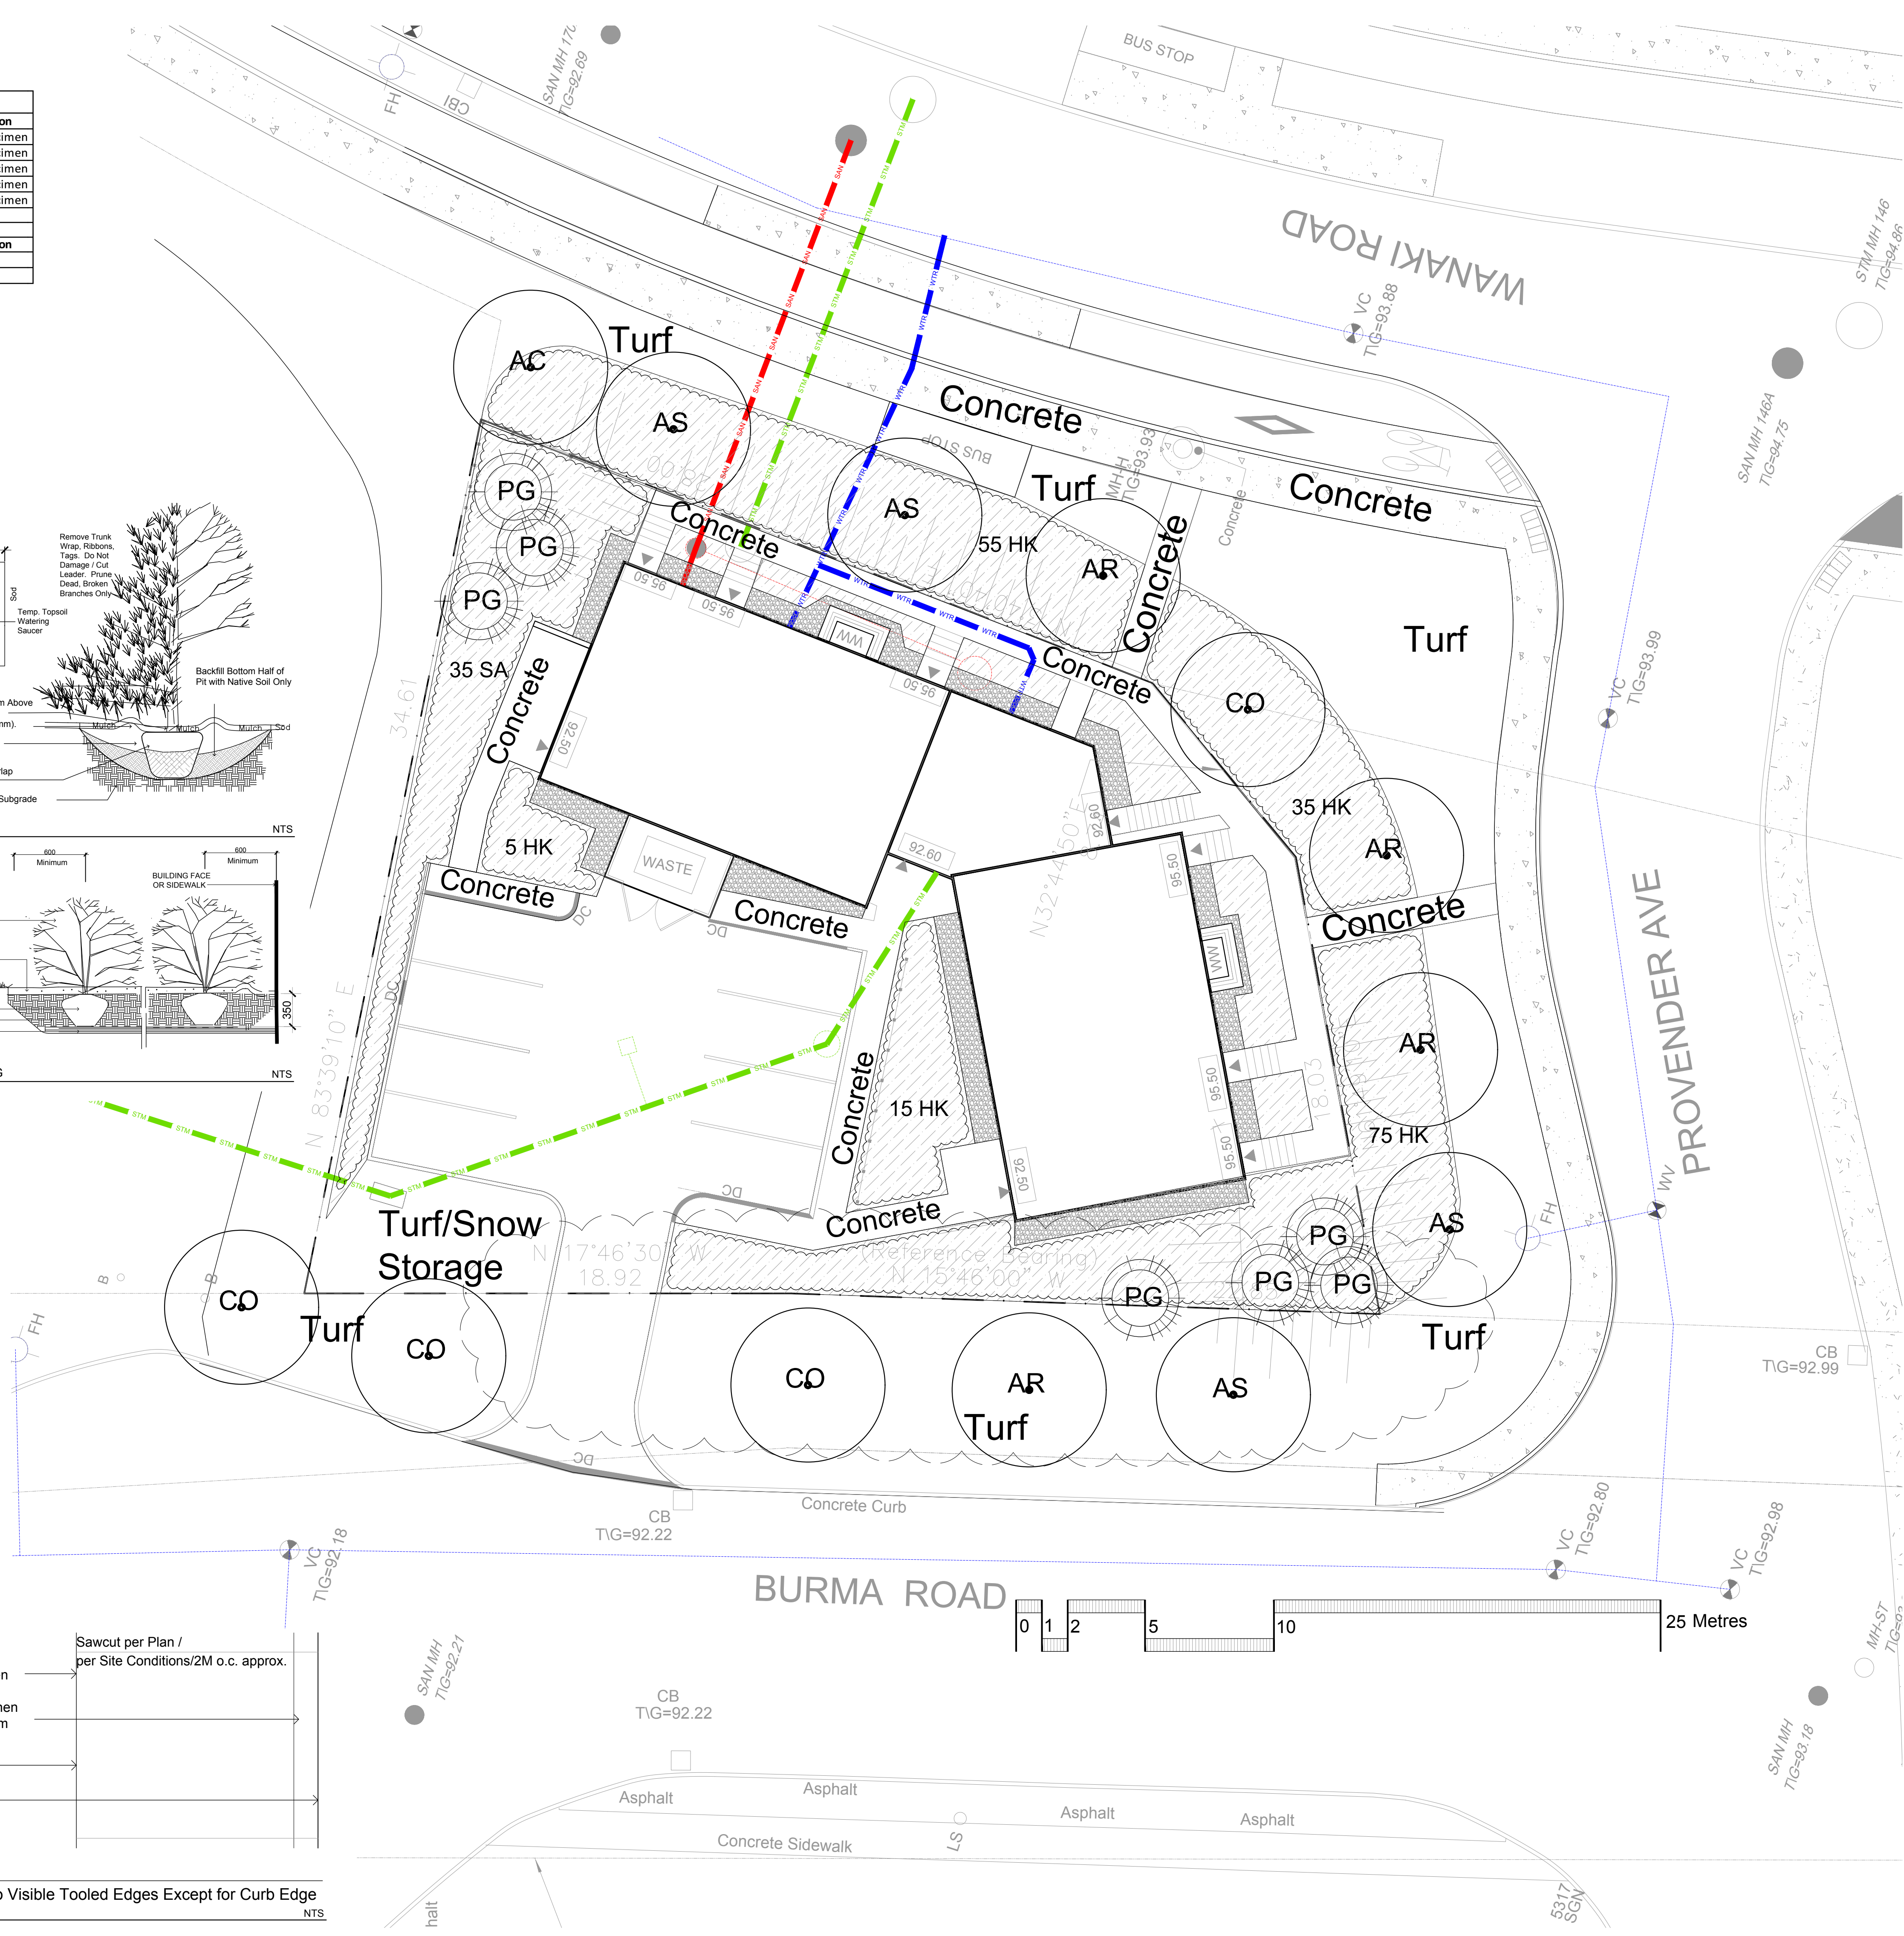
NO Dummy Joints||No Visible Tool Edges Except for Curb Edges

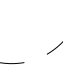NO Dammy joints: NO visible Tool Edges Except for Carb Ed



-  Existing Tree to be Removed
-  Proposed Coniferous Tree
-  Proposed Deciduous Tree
-  Proposed Planting Bed - Plants By Owners
-  Proposed Planting Bed c/w Shrubs
-  Proposed Riverwash Stone On Filter Cloth

2	SPC SUBMISSION 1	JUNE 21 2019
1	FOR REVIEW/COORDINATION	JUNE 19 2019
No.	Revision	Date

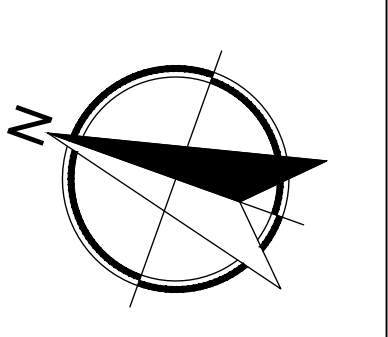

Property Owner **HABITAT FOR
HUMANITY GREATER OTTAWA**
768 Belfast Road Ottawa, ON K1G 0Z7

Gino J. Aiello landscape architect www.GJALA.com
Gino@GJALA.com (613) 852 1343
110 Didsbury Road Unit # 9 | Ottawa Ontario | K2T 0C2

Project	HABITAT GO	##
	455 WANAKI ROAD OTTAWA	##

Drawing	Landscape Plan	###
---------	----------------	-----

Date: JUNE 2019	Sheet Number	D07-##
Scale: 1:125	L1	
City of Ottawa Dwg - #####		

D07-##-##-####