

rue Upper Canada Street

SKETCH TO SHOW BLOCK 2 ON

PART OF LOT 4 CONCESSION 1



(GEOGRAPHIC TOWNSHIP OF HUNTLEY)

CITY OF OTTAWA

Scale 1:750



Stantec Geomatics Ltd.

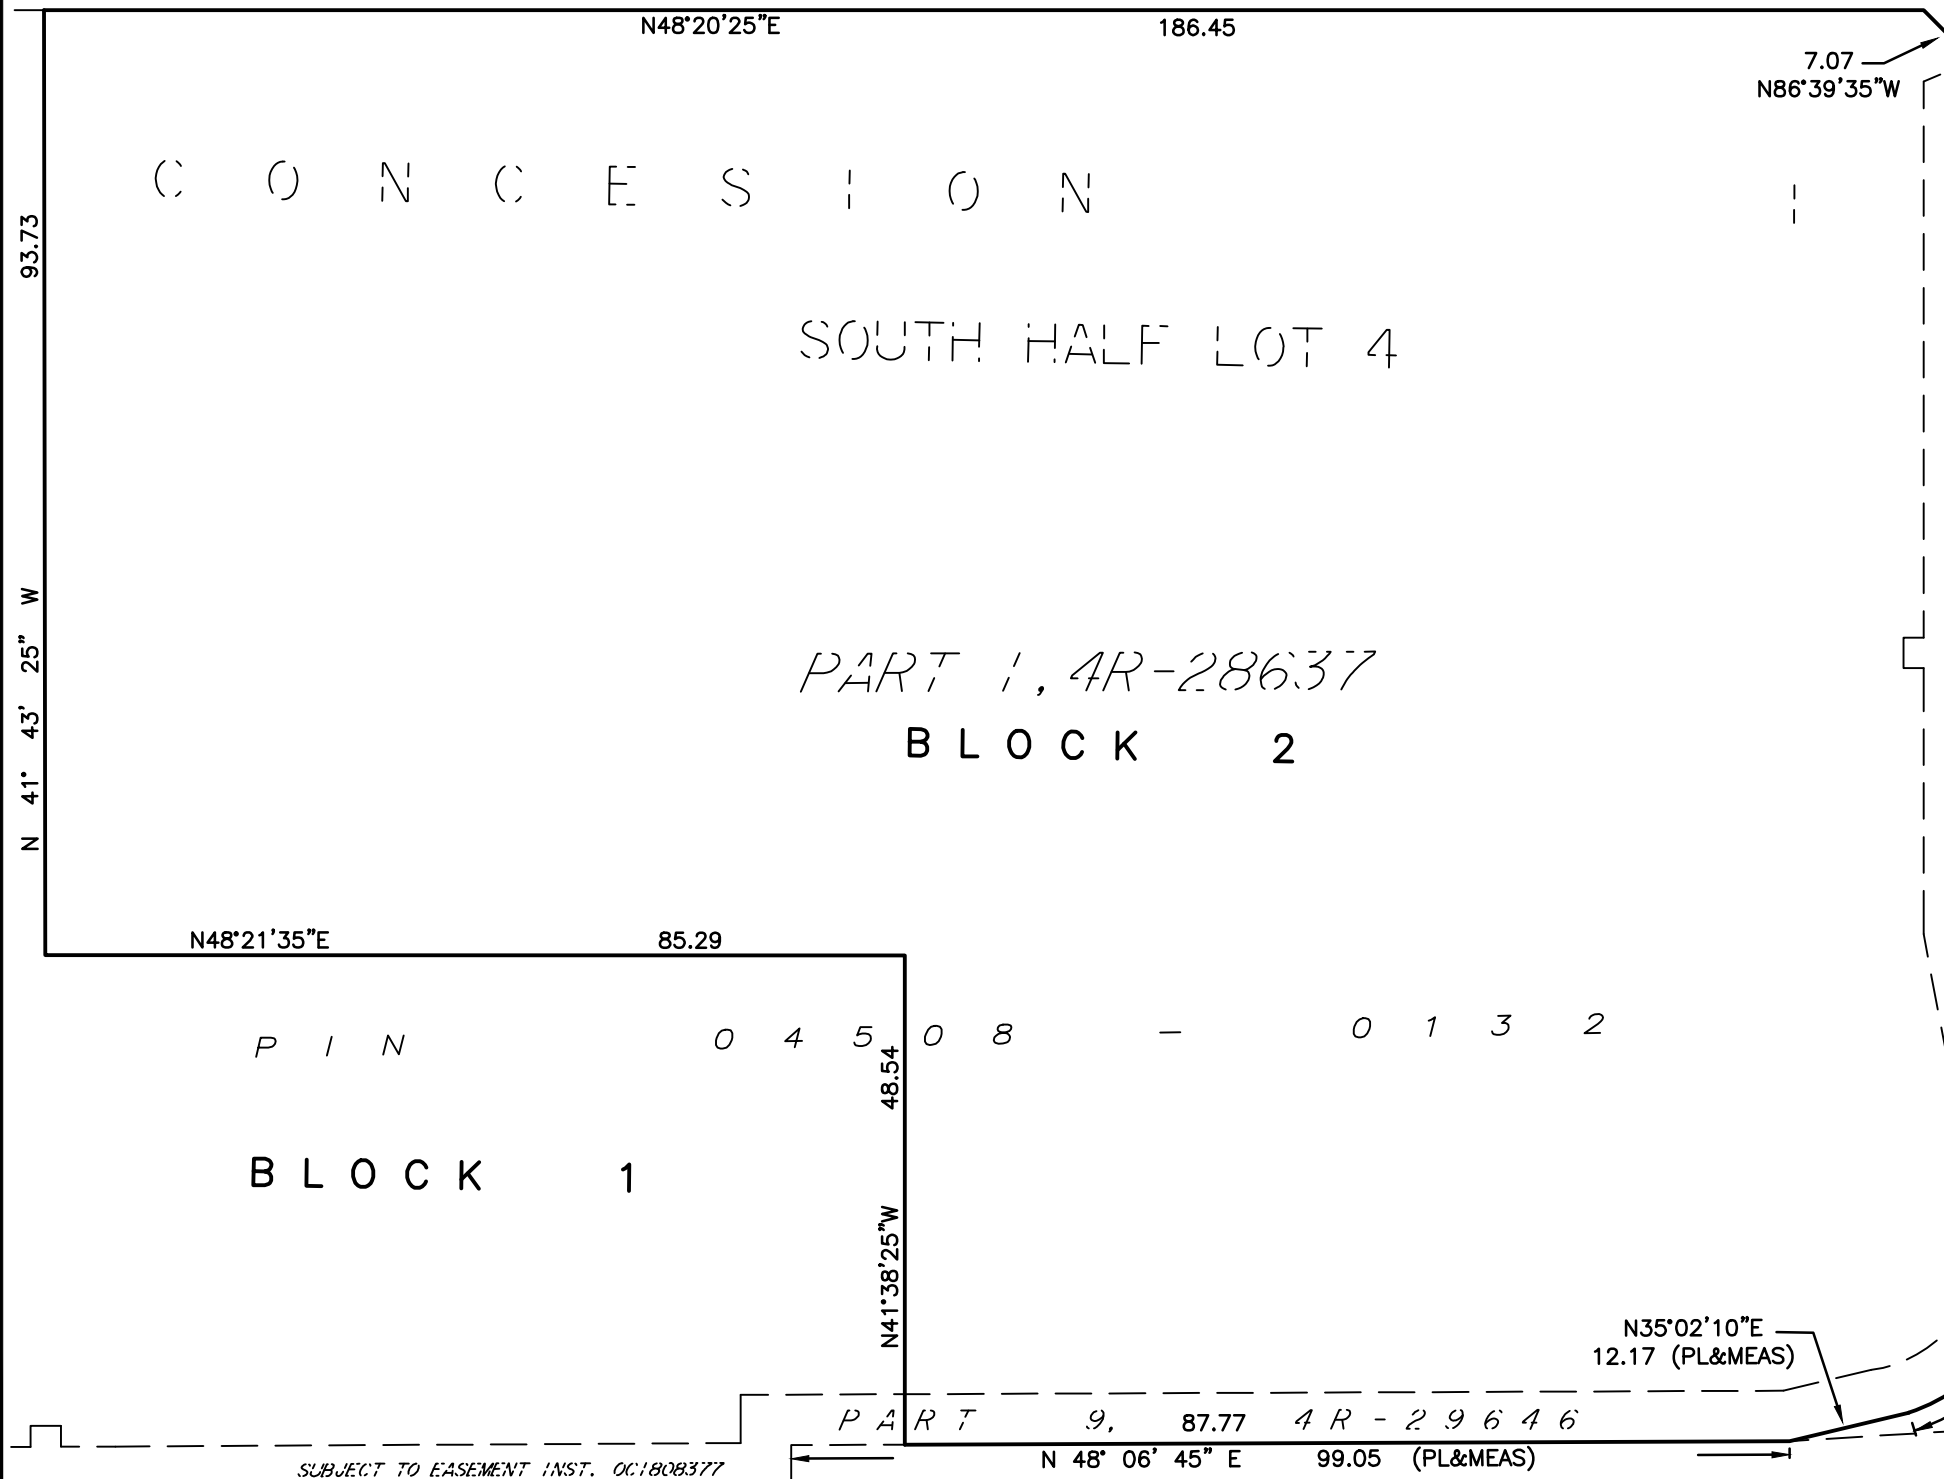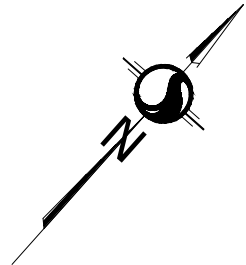

promenade Palladium Drive
 (DEDICATED BY REGISTERED PLAN 4M-1566)
 PIN 04508-0159

		Stantec Geomatics Ltd. CANADA LANDS SURVEYORS ONTARIO LAND SURVEYORS 1331 CLYDE AVENUE, SUITE 400 OTTAWA, ONTARIO, K2C 3G4 TEL. 613.722.4420 stantec.com	
		DRAWN: TMT CHECKED: BW DATE: JULY 10, 2019	PROJECT No.: 161612445-532