


WATER SERVICE PROFILE TABLE						
MATERIAL: 150mm PVC PRESSURE CLASS 150 DR18						
STATION	DESCRIPTION	GRADE ELEV.	TOP OF PIPE ELEV.	DEPTH OF COVER	COMMENTS	
0+00.0	150mm CONVERSION TO 200mm MUNICIPAL WATERMAIN AS PER CITY OF OTTAWA DRAWING No. W33	±62.68	±60.59	±2.10	START OF INSULATION 50mm THICK AS PER CITY OF OTTAWA DRAWING No. W22	
0+01.0	-	±62.71	60.56	2.15	TOP 150 WS 60.56 - 300mm CLEARANCE	
0+02.1	-	±62.73	60.59	2.15	CROSSING 525 ST TOP ±60.13 U/S 150 WS 60.43 - 300mm CLEARANCE	
0+03.1	45° VERTICAL BEND TO CITY STANDARDS	±62.73	60.59	2.15	-	
0+03.2	-	±62.73	60.48	2.25	-	
0+03.4	45° VERTICAL BEND TO CITY STANDARDS	±62.72	60.26	2.46	END OF INSULATION 50mm THICK AS PER CITY OF OTTAWA DRAWING No. W22	
0+09.7	150mm WAVE & WAVE BOX AS PER CITY OF OTTAWA DRAWING No. W24	±62.86	60.26	2.60	-	
0+10.7	ENTRY INTO BUILDING	±62.94	60.26	2.68	PROPERTY LINE	

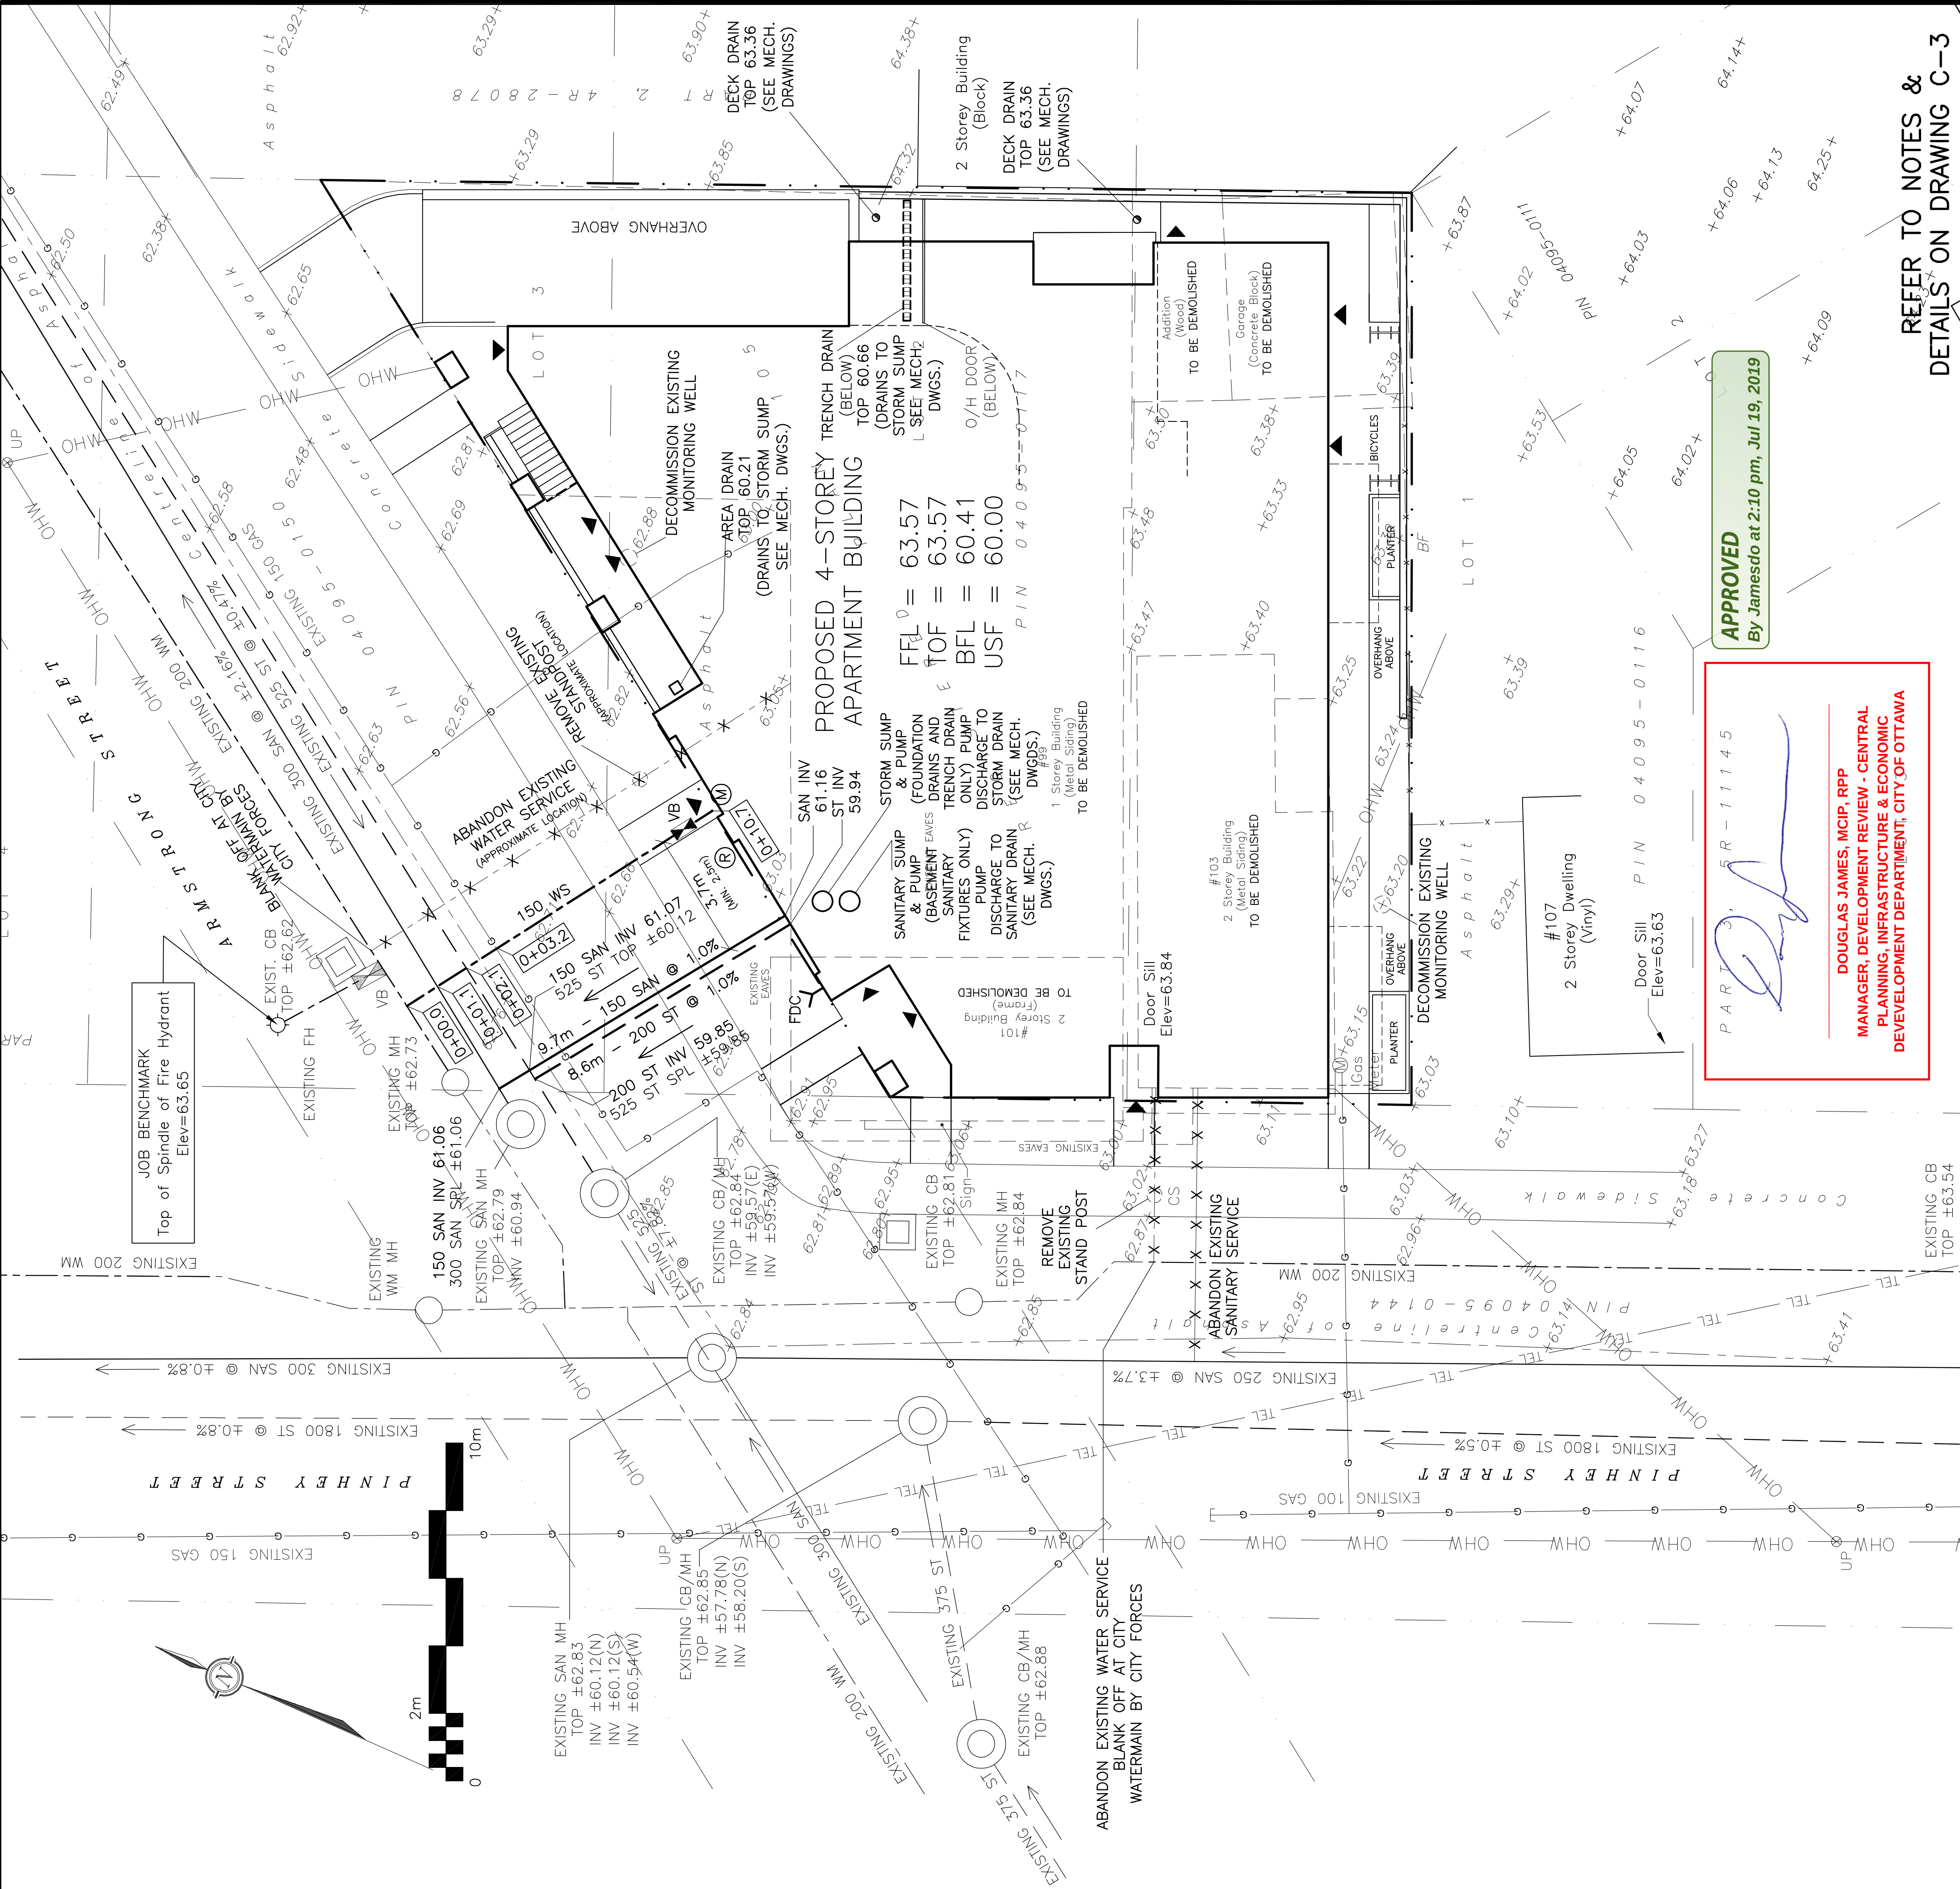

DRAWING LEGEND

CB □ CATCH BASIN
MH ○ MANHOLE
CB/MH ○ CATCH BASIN/MANHOLE
SAN — SANITARY SEWER
ST — STORM SEWER
WS/MM — WATER SERVICE/WATERMAIN
CS — CURB STOP
VB — VALVE BOX
FH — FIRE HYDRANT
FDC — FIRE DEPARTMENT CONNECTION
ROOF DRAIN
WATER METER
REMOTE WATER METER READOUT
EXISTING GRADE ELEVATION
PROPOSED GRADE ELEVATION
EXISTING SLOPE OF GRADE
PROPOSED SLOPE OF GRADE
PROPERTY LINE
CONCRETE
INTERLOCKING PAVERS
LANDSCAPE
FFL — FIRST FLOOR ELEVATION
TOF — TOP OF FOUNDATION
BFL — BASEMENT FLOOR ELEVATION
USF — UNDERSIDE OF FOOTING

KEY PLAN

No.	Date	REVISION
5	JUN 18-19	RE-ISSUED FOR APPROVAL
4	MAR 22-19	RE-ISSUED FOR APPROVAL
3	JAN 29-19	RE-ISSUED FOR APPROVAL
2	SEP 11-18	ISSUED FOR APPROVAL
1	AUG 30-18	ISSUED FOR COORDINATION

D. B. GRAY ENGINEERING INC.
Surveying, Engineering, Consulting & Design - Storm & Sanitary Sewers - Watermain
700 Long Point Circle
Ottawa, Ontario K1T 4E9
Tel: 613-425-8044
dgray@engrs.com

**PROPOSED
4-STORY, 28-UNIT
APARTMENT BUILDING
99 PINNEY STREET
OTTAWA, ONTARIO**

SITE SERVICING PLAN

Drawn: D.B.G.
Hor. Scale: 1:100
Vert. Scale:
Date: AUG 30-18
Job No.: 180336
Drawing No.: **C-1**
of **5**
#17795

REFER TO NOTES &
DETAILS ON DRAWING C-3