



ELECTRICAL SITE PLAN

1:250

-
- Technical drawing of a parking meter base showing various components and dimensions. The drawing includes a cross-section of the base with labels for different parts and their dimensions.
- Labels and dimensions:
- POST TOP FIXTURE TO BE EQUAL TO 440-STM-35W3LED4K-R-LED-HS
 - SINGLE OR DOUBLE HEAD REFER TO LIGHTING FIXTURE SCHEDULE
 - SOFT HOOD/ WINGS SEE FIXTURE LIST
 - POLE - SEE LIGHT FIXTURE LIST
 - FINISH SAME AS HEAD
 - HANDLE
 - 100mm CIRCULAR BASE C/W CHAMFERED TOP EDGE
 - PROVIDE GROUT AT BASE
 - 10mm DIA. x 4 REQUIRED
 - FINISHED GRADE
 - 200mm FOR IN GRADE INSTALLATION
 - 900mm FOR PARKING INSTALLATION
 - 127mm (5") MIN. COVER
 - MIN. 630mm FROST COVER
 - COMPACT GRANULAR 3:1 SLOPE/SHOULDER SLOPERS
 - RIGID PVC CONDUIT FOR POWER
 - REFER TO ARCHITECTURAL AND STRUCTURAL DRAWINGS FOR BASE DETAIL


BASE DETAIL FOR EXTERIOR LIGHT STANDARD

N.T.S.

2019-07-09	REVISED TO CITY COMMENTS	7
2019-03-05	REVISED TO CITY COMMENTS PHASE 3-2	6
2019-02-14	REVISED TO CITY COMMENTS PHASE 3-2	5
2019-02-11	PHASE 3 ADDITION	4
2018-11-20	BELL & ROGERS CONDUIT REVISIONS	3
2018-09-20	PER CITY COMMENTS	2
2018-05-25	ISSUED FOR COORDINATION	1
2018-04-09	ISSUED FOR PRICING	0
2017-06-12	ISSUED FOR SITE PLAN CONTROL	0
2017-06-01	ISSUED FOR UTILITY PLAN REVIEW	0
DATE	REVISION	REF

[illegible]

GOODKEY WEEDMARK & ASSOCIATES LIMITED
1688 Woodward Dr. 613 727-5111 Voice
Ottawa Ontario 613 727-5115 Fax
Canada K2C 3R8 www.gwal.com Web

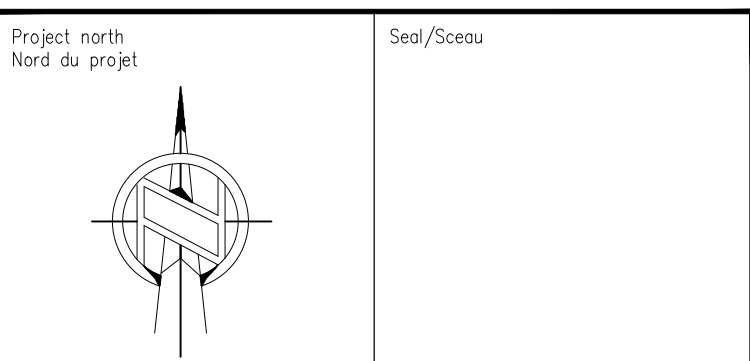

Project/Projet

QUALICUM WOODS CROSSING
MORRISON & BASELINE ROAD
OTTAWA, ON

Drawing title/Titre du dessin

MECHANICAL
ELECTRICAL
SITE PLAN

Scole	AS NOTED	Project no./No. du projet	
Echelle		2017-292	
Design by	M.TROTTIER	Drawing/Dessin	
Conçu par		E2	
Drawn by	M.TROTTIER		
Dessiné par		OF 3	
Reviewed by	A.MIKHAEL		
Examiné par			
Date	JULY 2019	Revision no:	Acad file/Fichier:
Date		—	—

FILE # D07-12-18-0184
PLAN # 17529