


LEGEND

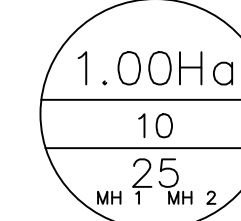

PROPERTY LINE
PROPOSED SANITARY SEWER
DRAINAGE DIVIDE

AREA ID
NUMBER OF UNITS
POPULATION
UPSTREAM MANHOLE ID
DOWNSTREAM MANHOLE ID

NOT FOR CONSTRUCTION

TOPOGRAPHIC INFORMATION

TOPOGRAPHIC INFORMATION PROVIDED BY ANNIS, O'SULLIVAN, VOLLEBEKK LTD
PROJ. NO. 19336-17
DATED MAY 16, 2017

SITE PLAN INFORMATION

SITE PLAN PROVIDED BY RODERICK LAHEY ARCHITECTS
PROJ. NO. 1020
ISSUED JULY 25, 2019

GEOTECHNICAL STUDY

GEOTECHNICAL RECOMMENDATIONS PROVIDED BY PATERSON GROUP INC.
PROJ. NO. PG1630-4 REV 1
DATED FEBRUARY 21, 2019

SITE SERVICING AND STORMWATER MANAGEMENT STUDY

PROJ. NO. 17-927
DATED JULY 2019

BENCH MARK

TOP OF FIRE SPINDLE LOCATED NORTH EAST OF THE SUBJECT SITE
ELEV=74.01m

5	A.J.G.	19.07.25	ISSUED FOR MUNICIPAL REVIEW
4	A.J.G.	19.06.12	ISSUED FOR MUNICIPAL REVIEW
3	A.J.G.	19.06.12	ISSUED FOR MUNICIPAL REVIEW
2	A.J.G.	19.04.09	ISSUED FOR MUNICIPAL REVIEW
1	A.J.G.	18.12.07	ISSUED FOR MUNICIPAL REVIEW
No.	BY	YY.MM.DD	DESCRIPTION




PROJECT No. 17-927

SANITARY DRAINAGE PLAN - SUBCATCHMENTS

FRESH TOWNS - 2710 DRAPER AVENUE PHASE 3-2 © DSEI

GREATWISE DEVELOPMENT

333 Wilson Avenue, Suite 200
Toronto, Ontario, M3H 1T2

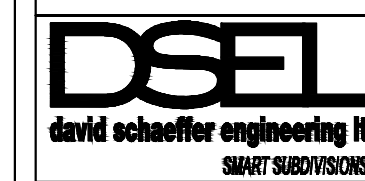

120 Iber Road Unit 103
Stittsville, Ontario, K2S 1E9
Tel. (613) 836-0856
Fax. (613) 836-7183
www.DSEL.ca

DRAWN BY: A.W.T.		CHECKED BY: A.D.F.	DRAWING NO.	SHEET NO.
DESIGNED BY: A.J.G.		CHECKED BY: R.D.F.	SAN-1	3 of 3
SCALE: 1:300	DATE: DECEMBER 2018			