


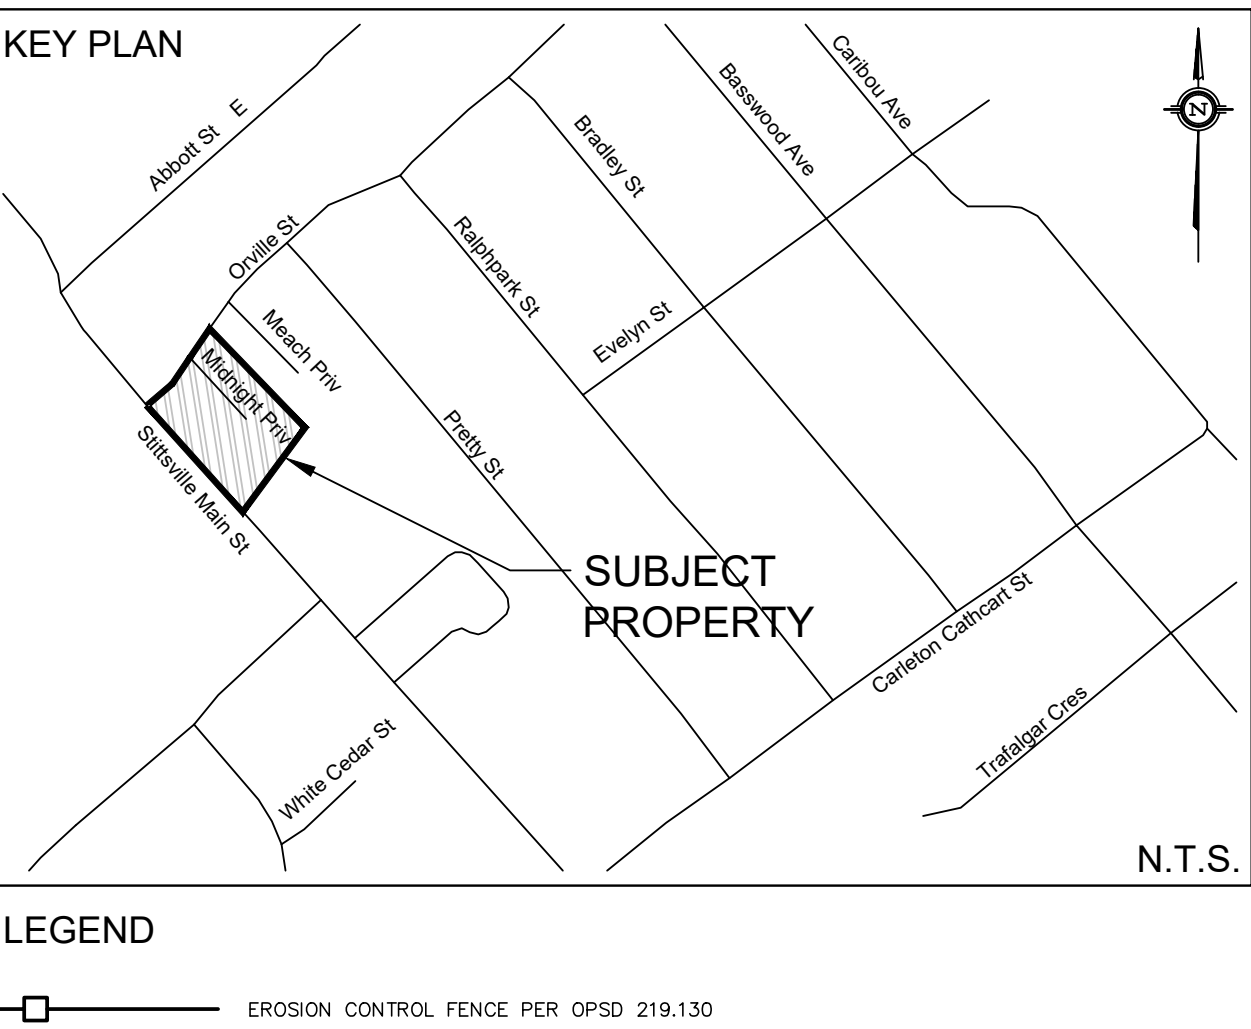

TOPOGRAPHIC INFORMATION
TOPOGRAPHIC INFORMATION PROVIDED BY ANNIS, O'SULLIVAN, VOLLEBEK LTD.
PROJ. NO.
DATED OCTOBER 23, 2018

SITE PLAN INFORMATION
SITE PLAN PROVIDED BY PROJECT1 STUDIO
PROJ. NO.1811
DATED June 19, 2019

GEOTECHNICAL STUDY
GEOTECHNICAL RECOMMENDATIONS PROVIDED BY
PROJ. NO. PG4878-1
DATED NOVEMBER 3, 2018

SITE SERVICING AND STORMWATER MANAGEMENT STUDY
SERVICING AND STORMWATER MANAGEMENT RECOMMENDATIONS PROVIDED BY USEL
PROJ. NO.18-1033
DATED JULY 2019

BENCH MARK
LOCATED TOP OF SPINDLE, NORTHWEST OF THE SUBJECT SITE
ELEV=123.22

3	C.M.K.	19.07.25	ISSUED FOR MUNICIPAL REVIEW
2	C.M.K.	19.06.21	ISSUED FOR MUNICIPAL REVIEW
1	C.M.K.	19.01.17	ISSUED FOR MUNICIPAL REVIEW
No.	BY	YY.MM.DD	DESCRIPTION



PROJECT No.18-1033


REVIEWED BY

EROSION CONTROL PLAN
1531 STITTSVILLE MAIN STREET

© DSEL

STITTSVILLE MAIN STREET LIMITED

1306 WELLINGTON STREET WEST
SUITE 200, OTTAWA, ONTARIO
(613) 592-1818

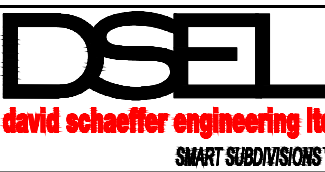

120 Iber Road Unit 103
Stittsville, Ontario, K2S 1E9
Tel. (613) 836-0856
Fax. (613) 836-7183
www.DSEL.ca

DRAWN BY:	C.M.K.	CHECKED BY:	R.D.F.	DRAWING NO.	SHEET NO.
DESIGNED BY:	A.J.G.	CHECKED BY:	A.D.F.	EC-1	4 of 5
SCALE:	1:150	DATE:	JULY 2019		